
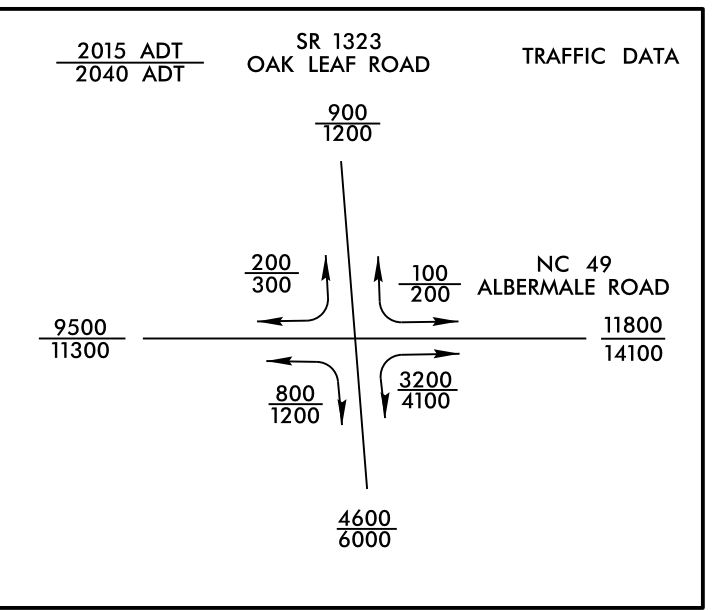
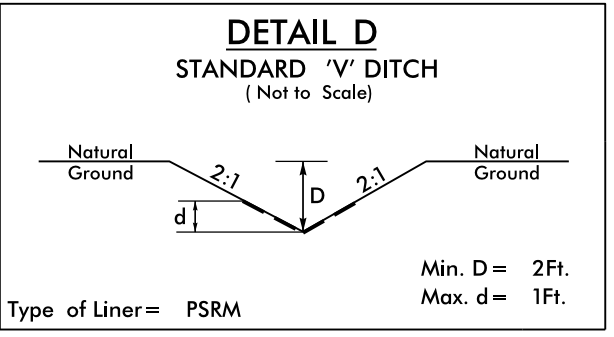
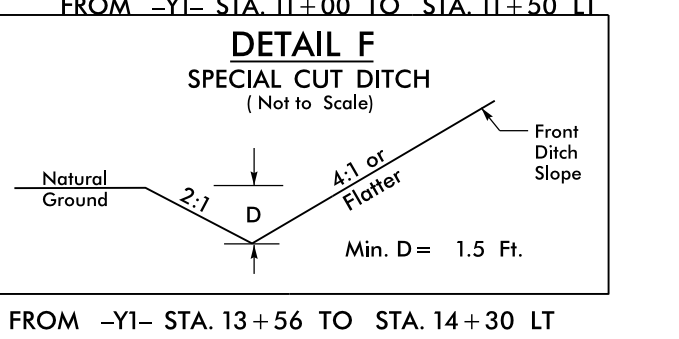
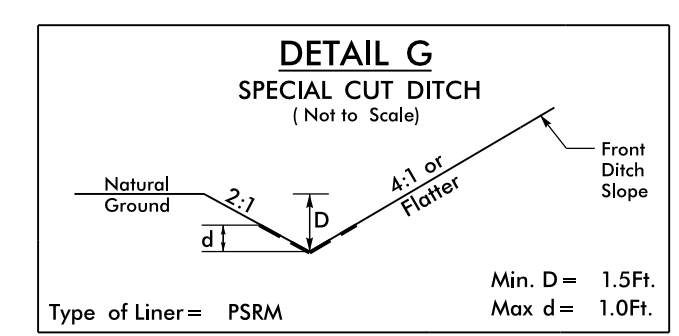
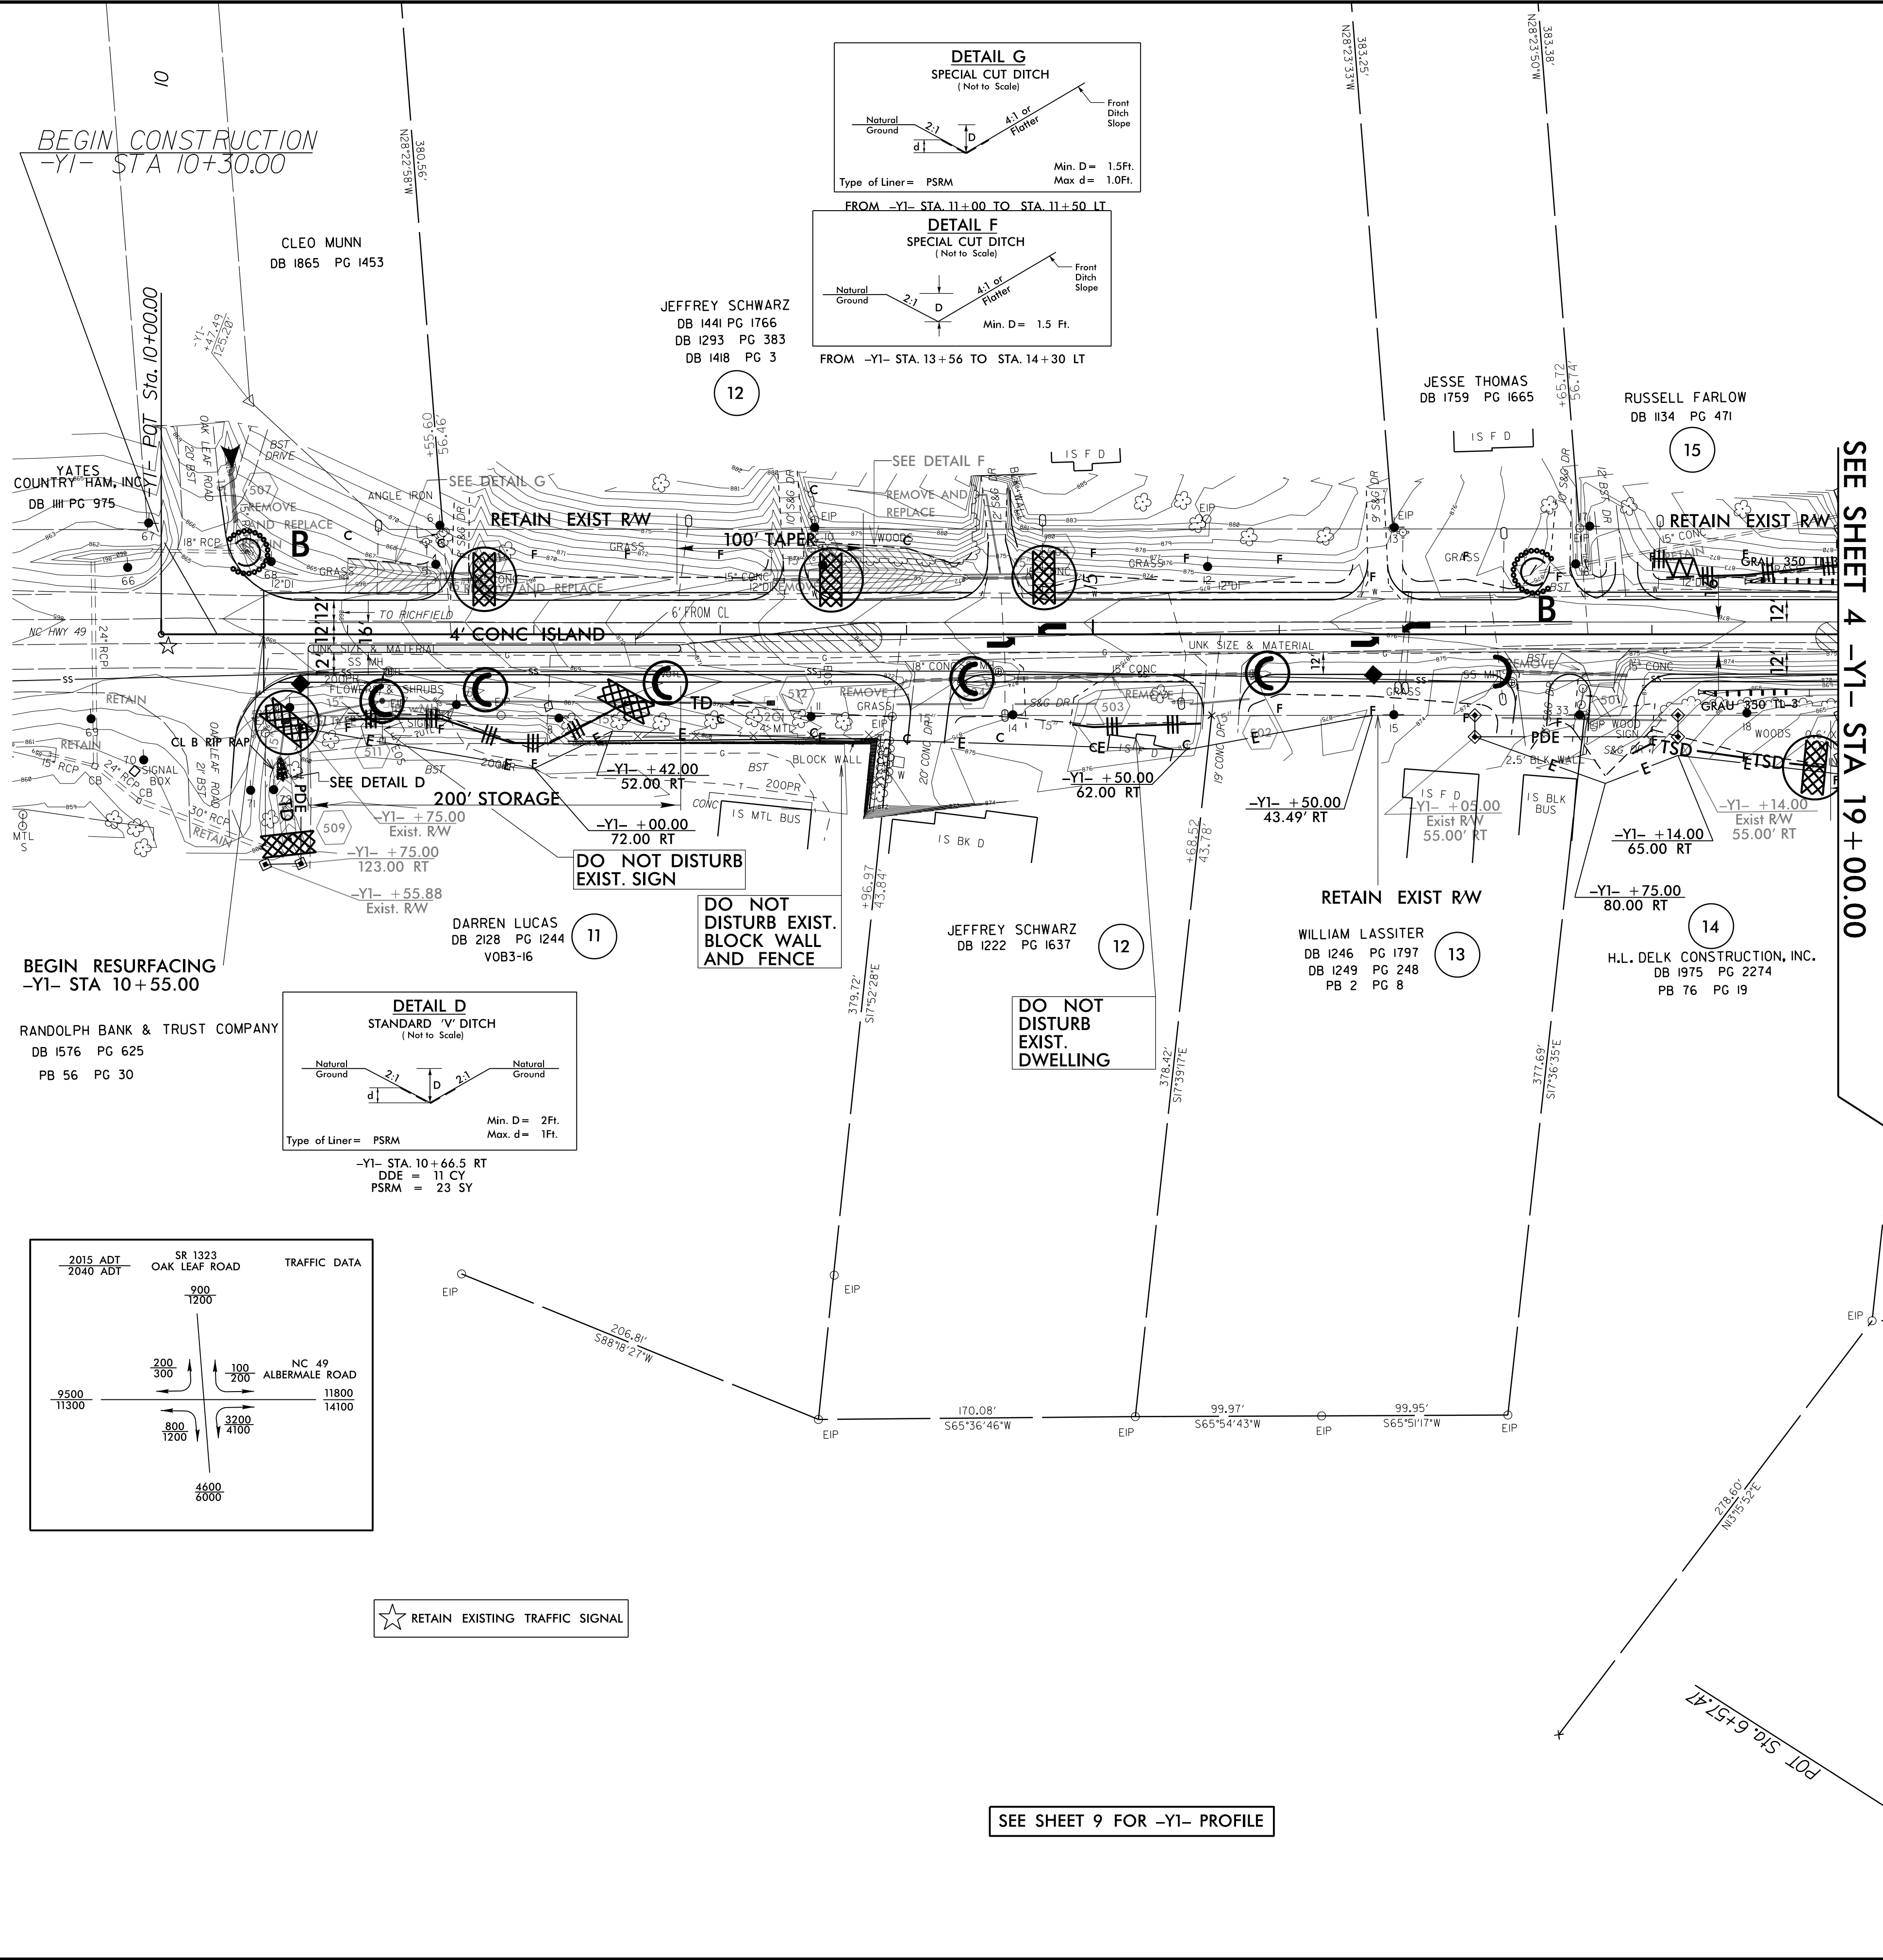


PROJECT REFERENCE NO.	SHEET NO.
U-5305	EC-5/CONST.5
RW SHEET NO.	
ROADWAY DESIGN ENGINEER	HYDRAULICS ENGINEER

NOTE: PLACE TEMPORARY ROCK SEDIMENT DAMS TYPE - B AND TEMPORARY ROCK SILT CHECKS TYPE - A AT DRAINAGE OUTLETS.

CLEARING AND GRUBBING EROSION CONTROL FOR CONSTRUCTION SHEET 5

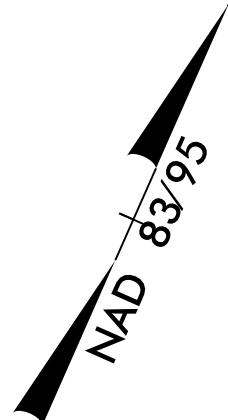

☆ RETAIN EXISTING TRAFFIC SIGNAL

SEE SHEET 9 FOR -YI- PROFILE

8/17/99
24-MAR-2015 13:59
D:\projects\U5305_EC_PSH.5 - Copy.dgn
REVISIONS: 1
DATE: 03/17/15