

PROJECT REFERENCE NO.	SHEET NO.
U-5305	EC-6/CONST.6
RW SHEET NO.	
ROADWAY DESIGN ENGINEER	HYDRAULICS ENGINEER



SEE SHEET 10 FOR -Y2- PROFILE

ROBERT GODFREY
DB 1884 PG 2425
PB 7 PG 103

SEE SHEET 4

NOTE:
PLACE TEMPORARY ROCK SEDIMENT DAMS TYPE - B
AND TEMPORARY ROCK SILT CHECKS TYPE - A AT
DRAINAGE OUTLETS.

CLEARING AND GRUBBING
EROSION CONTROL FOR
CONSTRUCTION SHEET 6

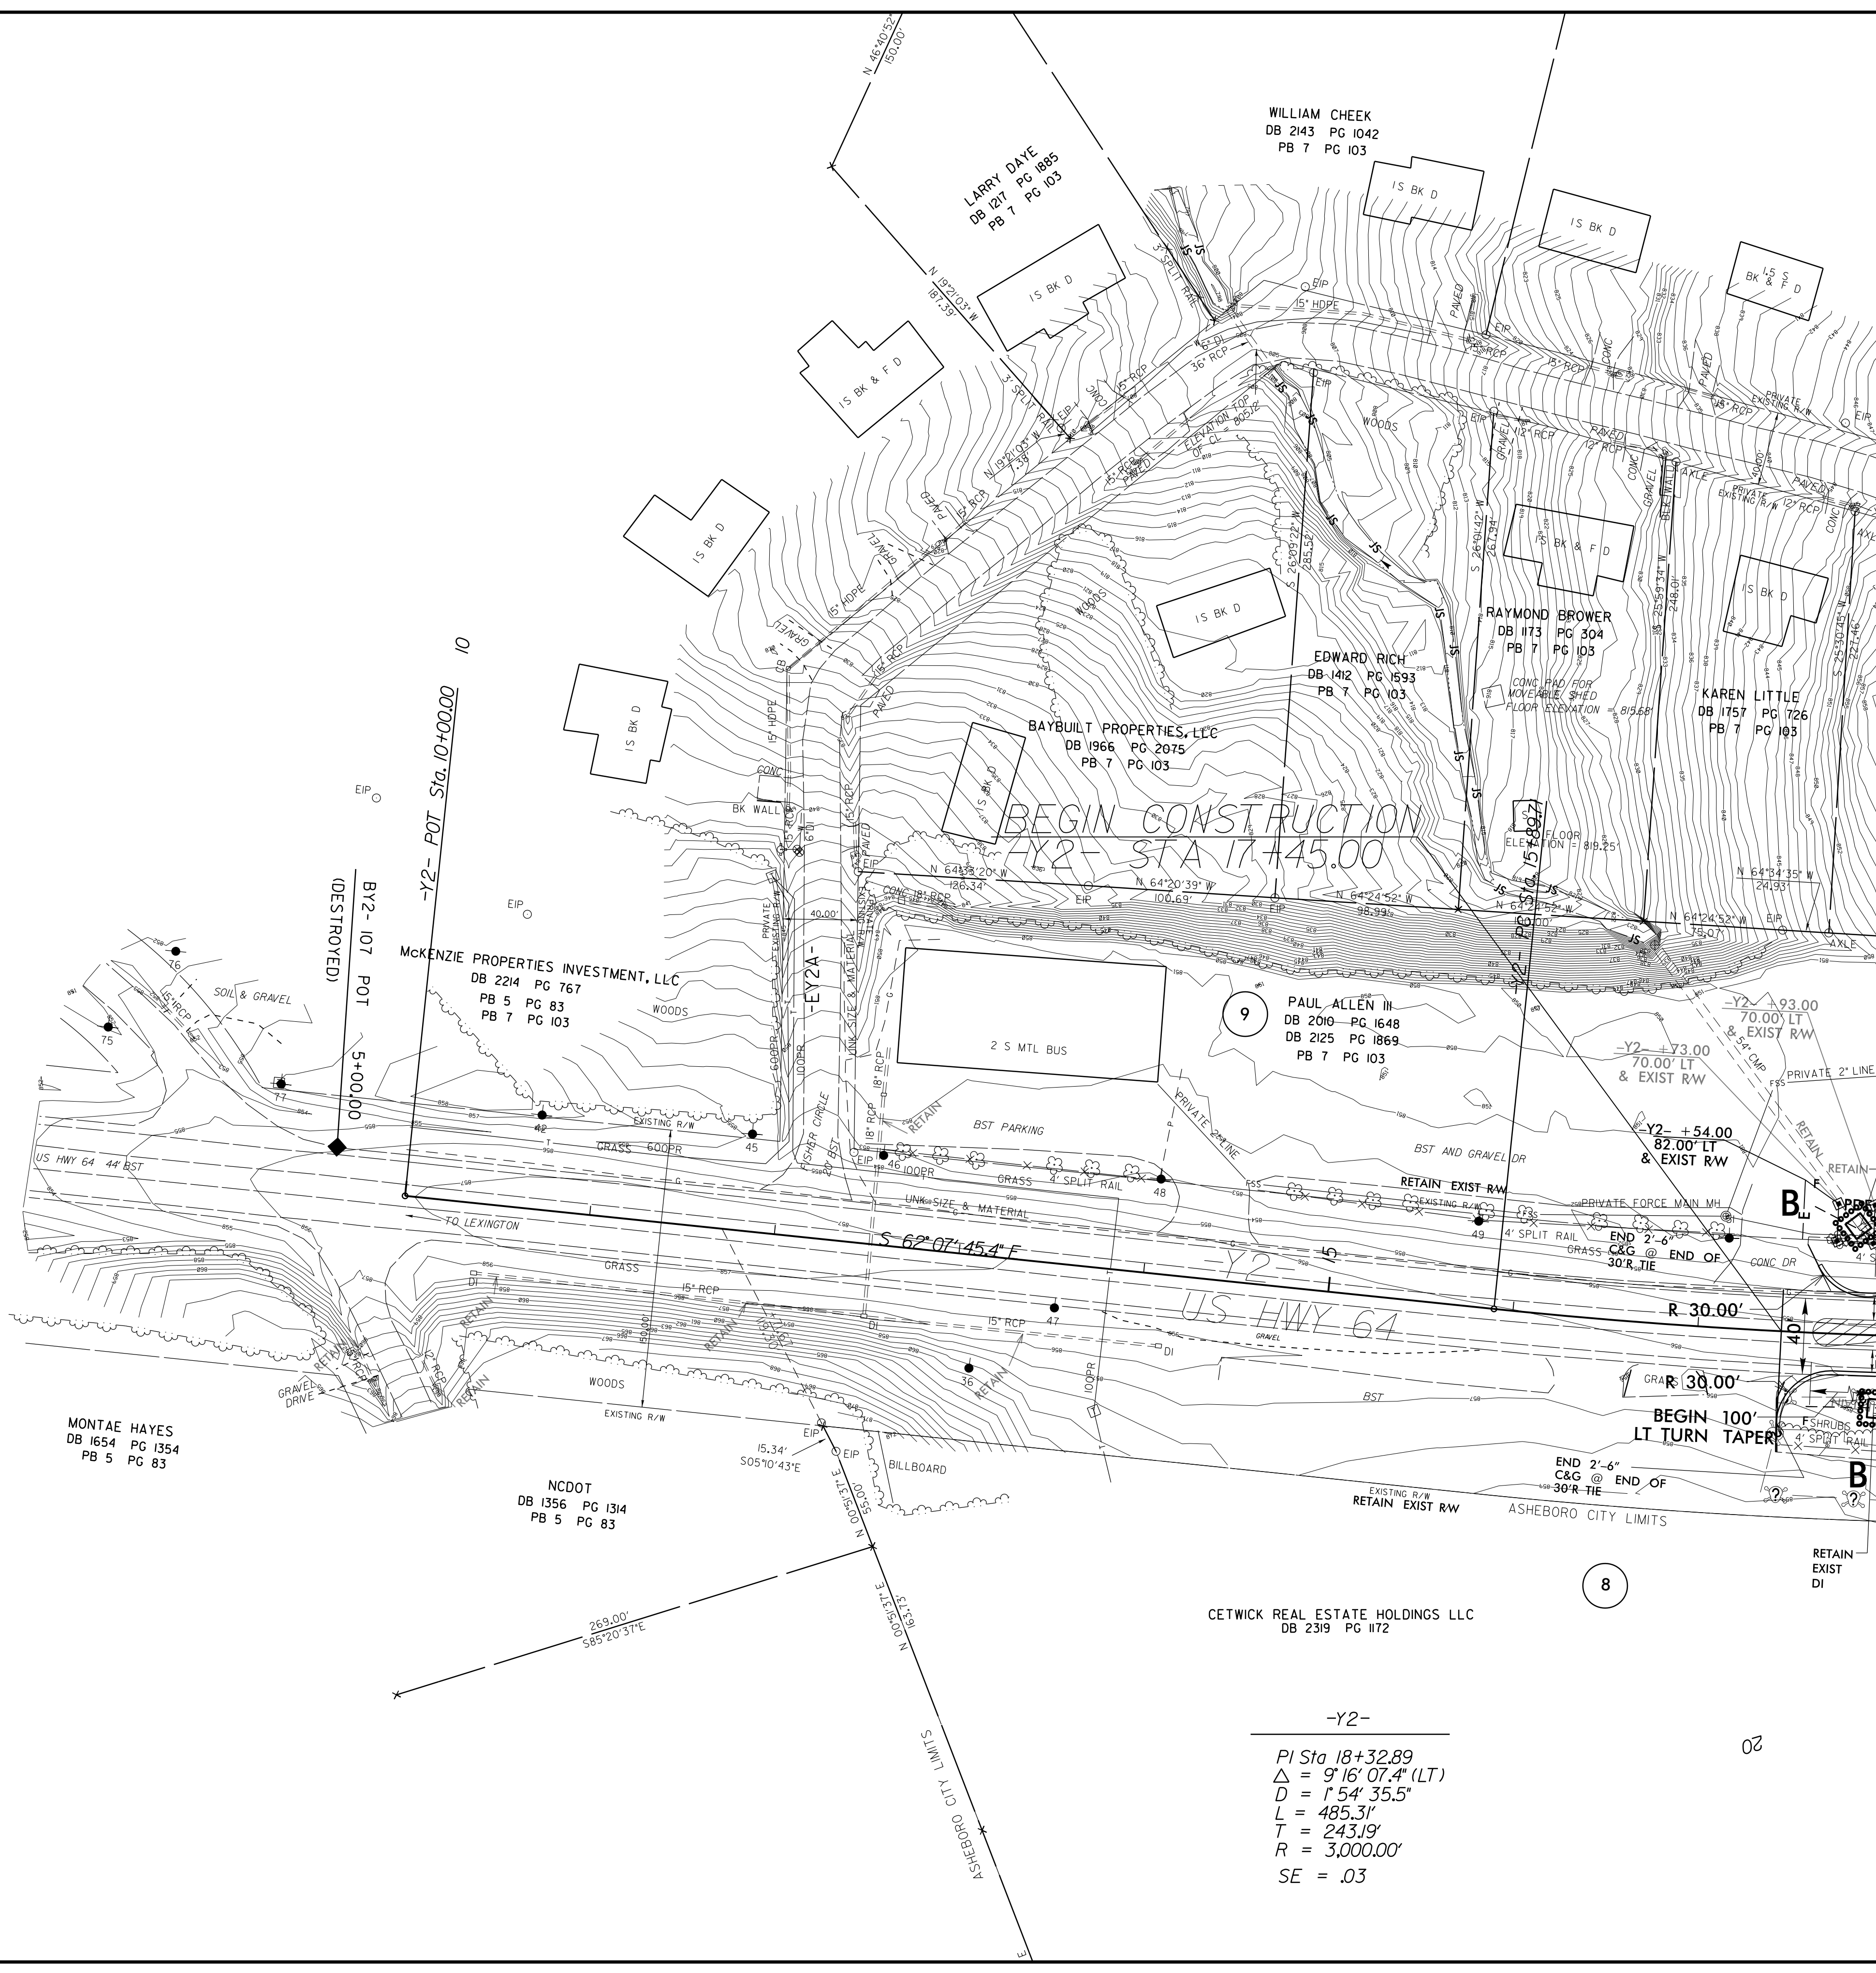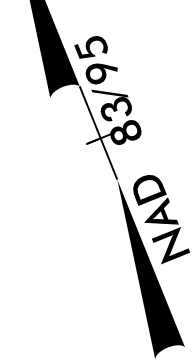

SEE SHEET 4 -Y2- STA 18+00.00

-Y2-
PI Sta 18+32.89
Δ = 9' 16' 07.4" (LT)
D = 154' 35.5"
L = 485.3'
T = 243.19'
R = 3,000.00'
SE = .03

8/17/99
 24-MAR-2015 14:07
 D:\ps\10\U5305_EC_PSH_6 - Copy.dgn
 EC_PSH_6.dwg
 10/24/2015 10:24:03