
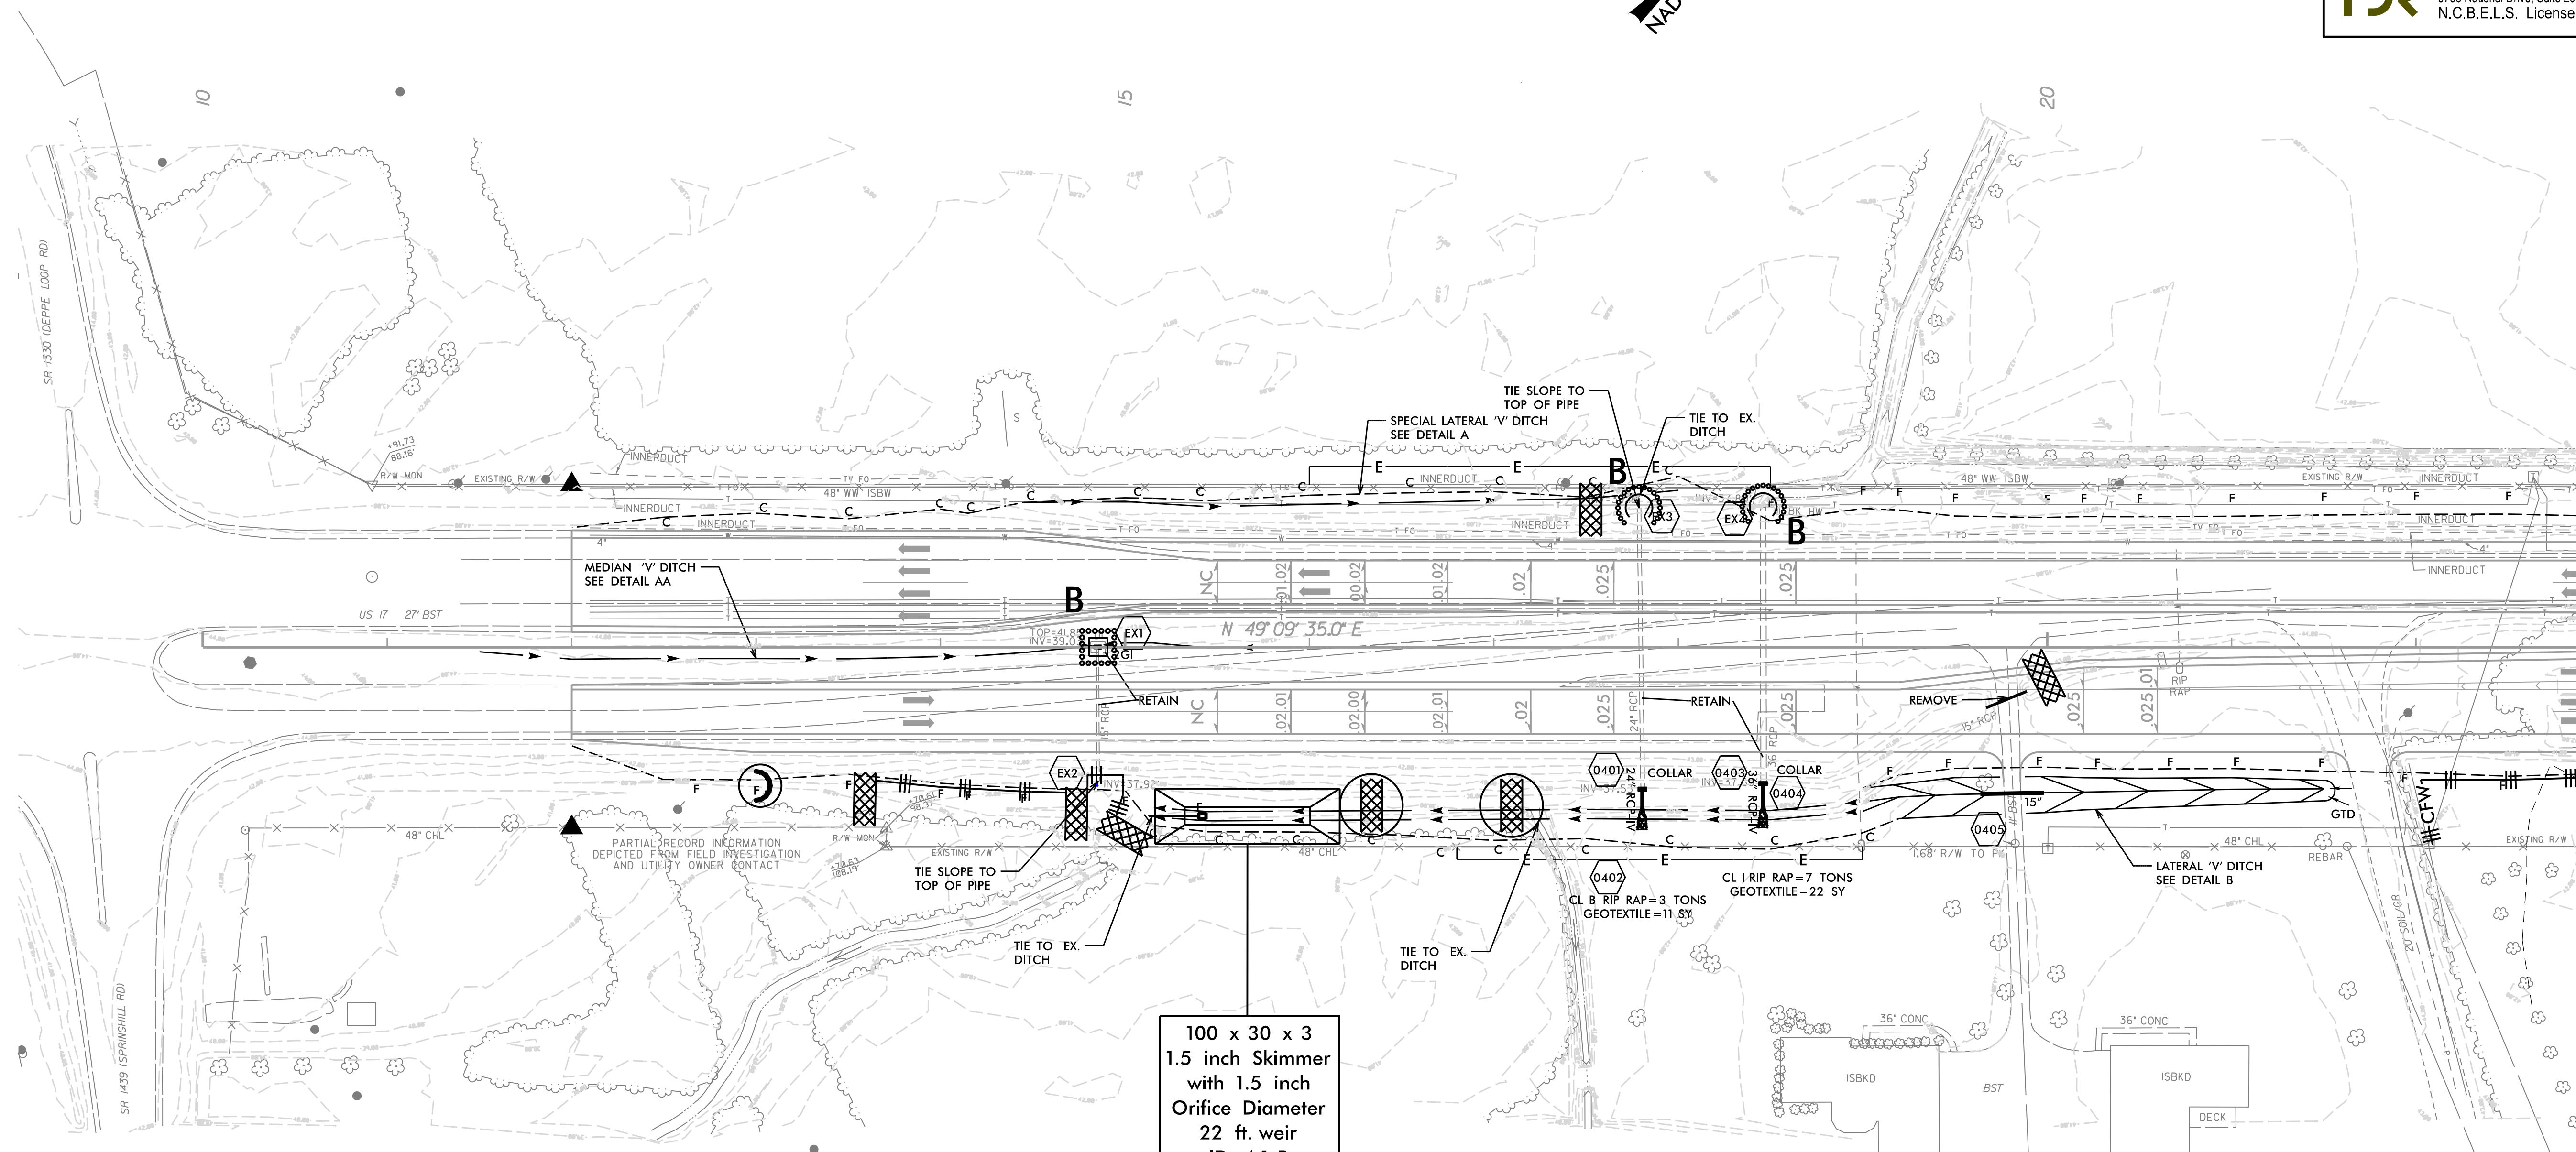
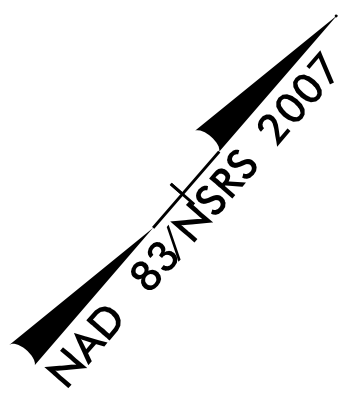


PROJECT REFERENCE NO.	SHEET NO.
R-2514B	EC-4/CONST.4
R/W SHEET NO.	
ROADWAY DESIGN ENGINEER	HYDRAULICS ENGINEER
 HDR Engineering, Inc. of the Carolinas 3733 National Drive, Suite 207 Raleigh, N.C. 27612 N.C.B.E.L.S. License Number: F-0116	



100 x 30 x 3  
 1.5 inch Skimmer  
 with 1.5 inch  
 Orifice Diameter  
 22 ft. weir  
 ID 4.1 B

CLEARING AND GRUBBING  
 EROSION CONTROL FOR  
 CONSTRUCTION SHEET 4

NOTE:  
 PLACE TEMPORARY ROCK SEDIMENT DAMS TYPE - B  
 AND TEMPORARY ROCK SILT CHECKS TYPE - A AT  
 DRAINAGE OUTLETS.

NOTE:  
 PERIMETER EROSION CONTROL MEASURES SHALL BE  
 INSTALLED DURING CLEARING AND GRUBBING PHASE.

REVISIONS  
 R/W Revision 4/19/14 JCL Added "No Claim" Note to parcels with no taking. Deleted Parcel #s 3 and 4. Added Parcel #2 Owner and Deed Book Information

MATCHLINE SHEET 5 -L- STA. 23 + 00.00

8/17/99  
 1/22/2015  
 R-2514B-EC-CG\_PSH.dgn  
 2514B-EC-CG\_PSH.dgn