
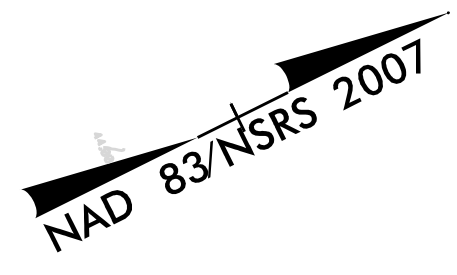


PROJECT REFERENCE NO.	SHEET NO.
R-2514B	EC-7/CONST.7
RW SHEET NO.	
ROADWAY DESIGN ENGINEER	HYDRAULICS ENGINEER
 HDR Engineering, Inc. of the Carolinas 3733 National Drive, Suite 207 Raleigh, N.C. 27612 N.C.B.E.L.S. License Number: F-0116	


CLEARING AND GRUBBING  
EROSION CONTROL FOR  
CONSTRUCTION SHEET 7

NOTE:  
PLACE TEMPORARY ROCK SEDIMENT DAMS TYPE - B  
AND TEMPORARY ROCK SILT CHECKS TYPE - A AT  
DRAINAGE OUTLETS.

NOTE:  
PERIMETER EROSION CONTROL MEASURES SHALL BE  
INSTALLED DURING CLEARING AND GRUBBING PHASE.



REVISIONS  
 R/W Revision 6/26/14 JCL Revised and Added Permanent Utility Easements (PUE) to Parcel I Revised TCE on Parcel I Right - L - Sta. 55+85 to 58+33  
 8/17/99

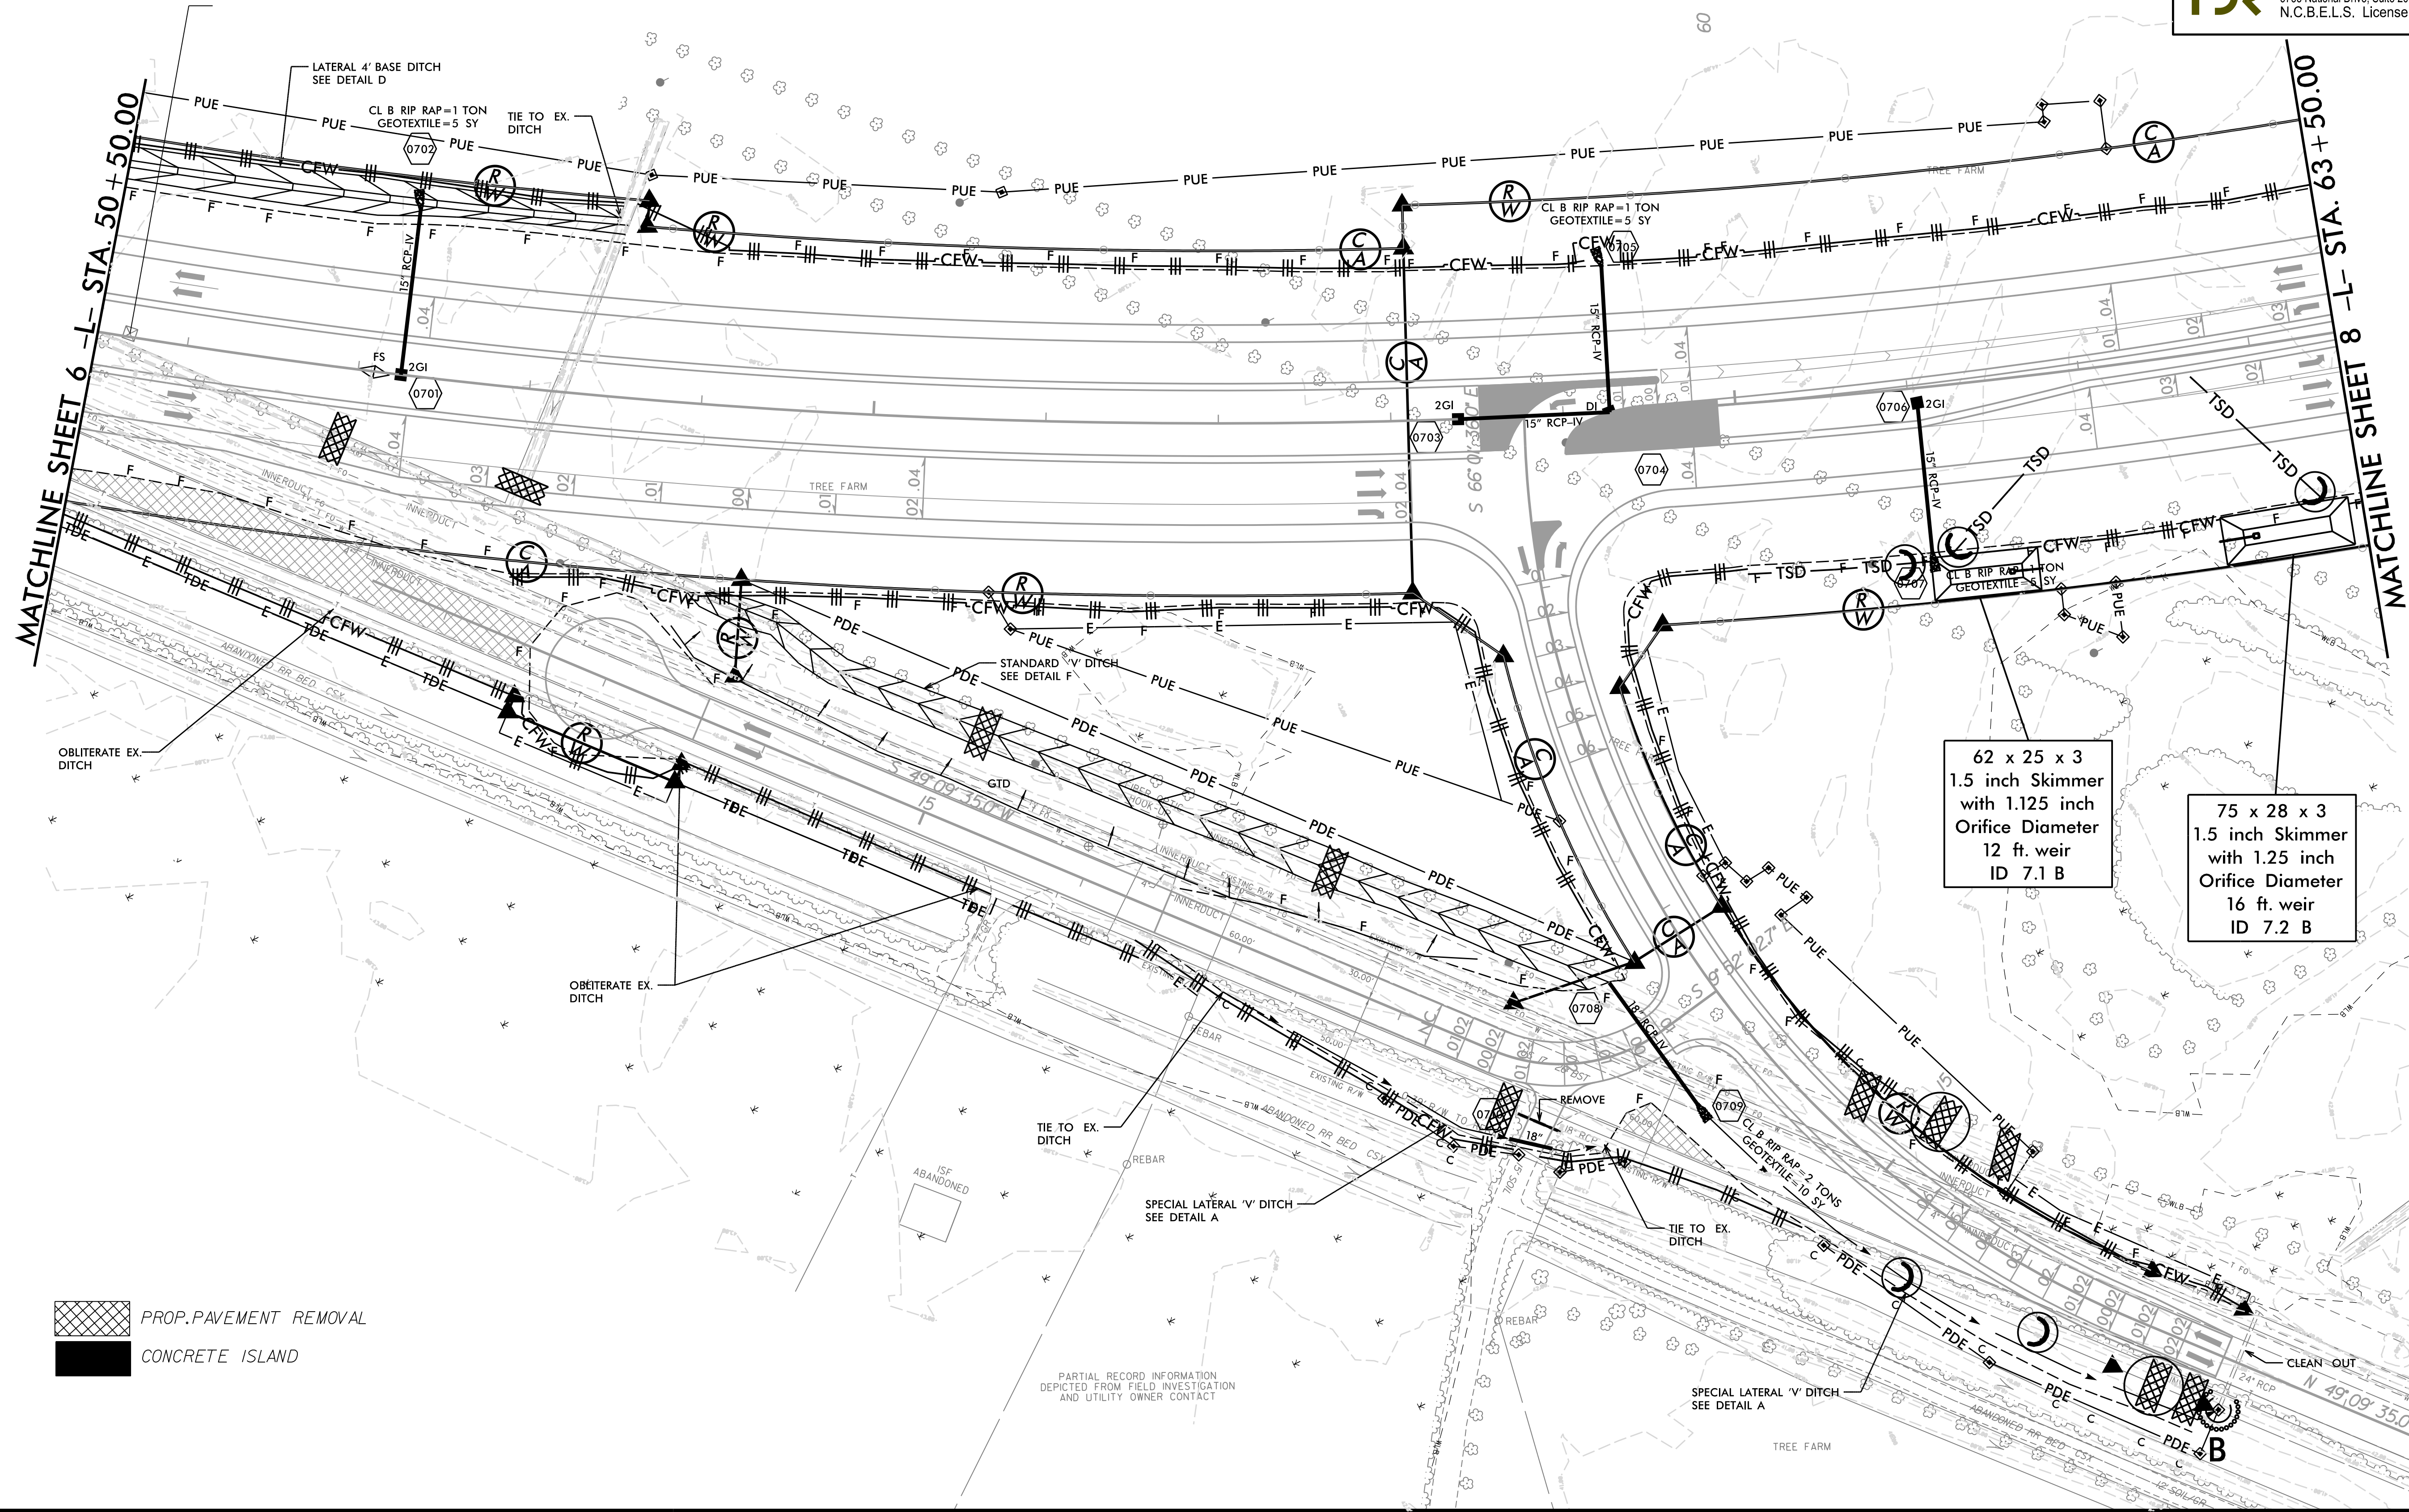

 PROP. PAVEMENT REMOVAL  
 CONCRETE ISLAND

1/22/2015  
 R-2514B-EC-CG\_PSH.dgn  
 2514B-EC-CG\_PSH.dgn