


PROJECT REFERENCE NO.		SHEET NO.	
R-2514B		EC-8/CONST.8	
RW SHEET NO.			
ROADWAY DESIGN ENGINEER		HYDRAULICS ENGINEER	
 HDR Engineering, Inc. of the Carolinas 3733 National Drive, Suite 207 Raleigh, N.C. 27612 N.C.B.E.L.S. License Number: F-0116			

NAD 83/NSRS 2007

CLEARING AND GRUBBING
EROSION CONTROL FOR
CONSTRUCTION SHEET 8


NOTE:
PLACE TEMPORARY ROCK SEDIMENT DAMS TYPE - B
AND TEMPORARY ROCK SILT CHECKS TYPE - A AT
DRAINAGE OUTLETS.

NOTE:
PERIMETER EROSION CONTROL MEASURES SHALL BE
INSTALLED DURING CLEARING AND GRUBBING PHASE.

60 x 25 x 3
1.5 inch Skimmer
with 1.125 inch
Orifice Diameter
11 ft. weir
ID 8.1 B

50 x 25 x 3
1.5 inch Skimmer
with 1.0 inch
Orifice Diameter
16 ft. weir
ID 8.2 B

42 x 20 x 3
1.5 inch Skimmer
with 0.75 inch
Orifice Diameter
6 ft. weir
ID 8.3 B

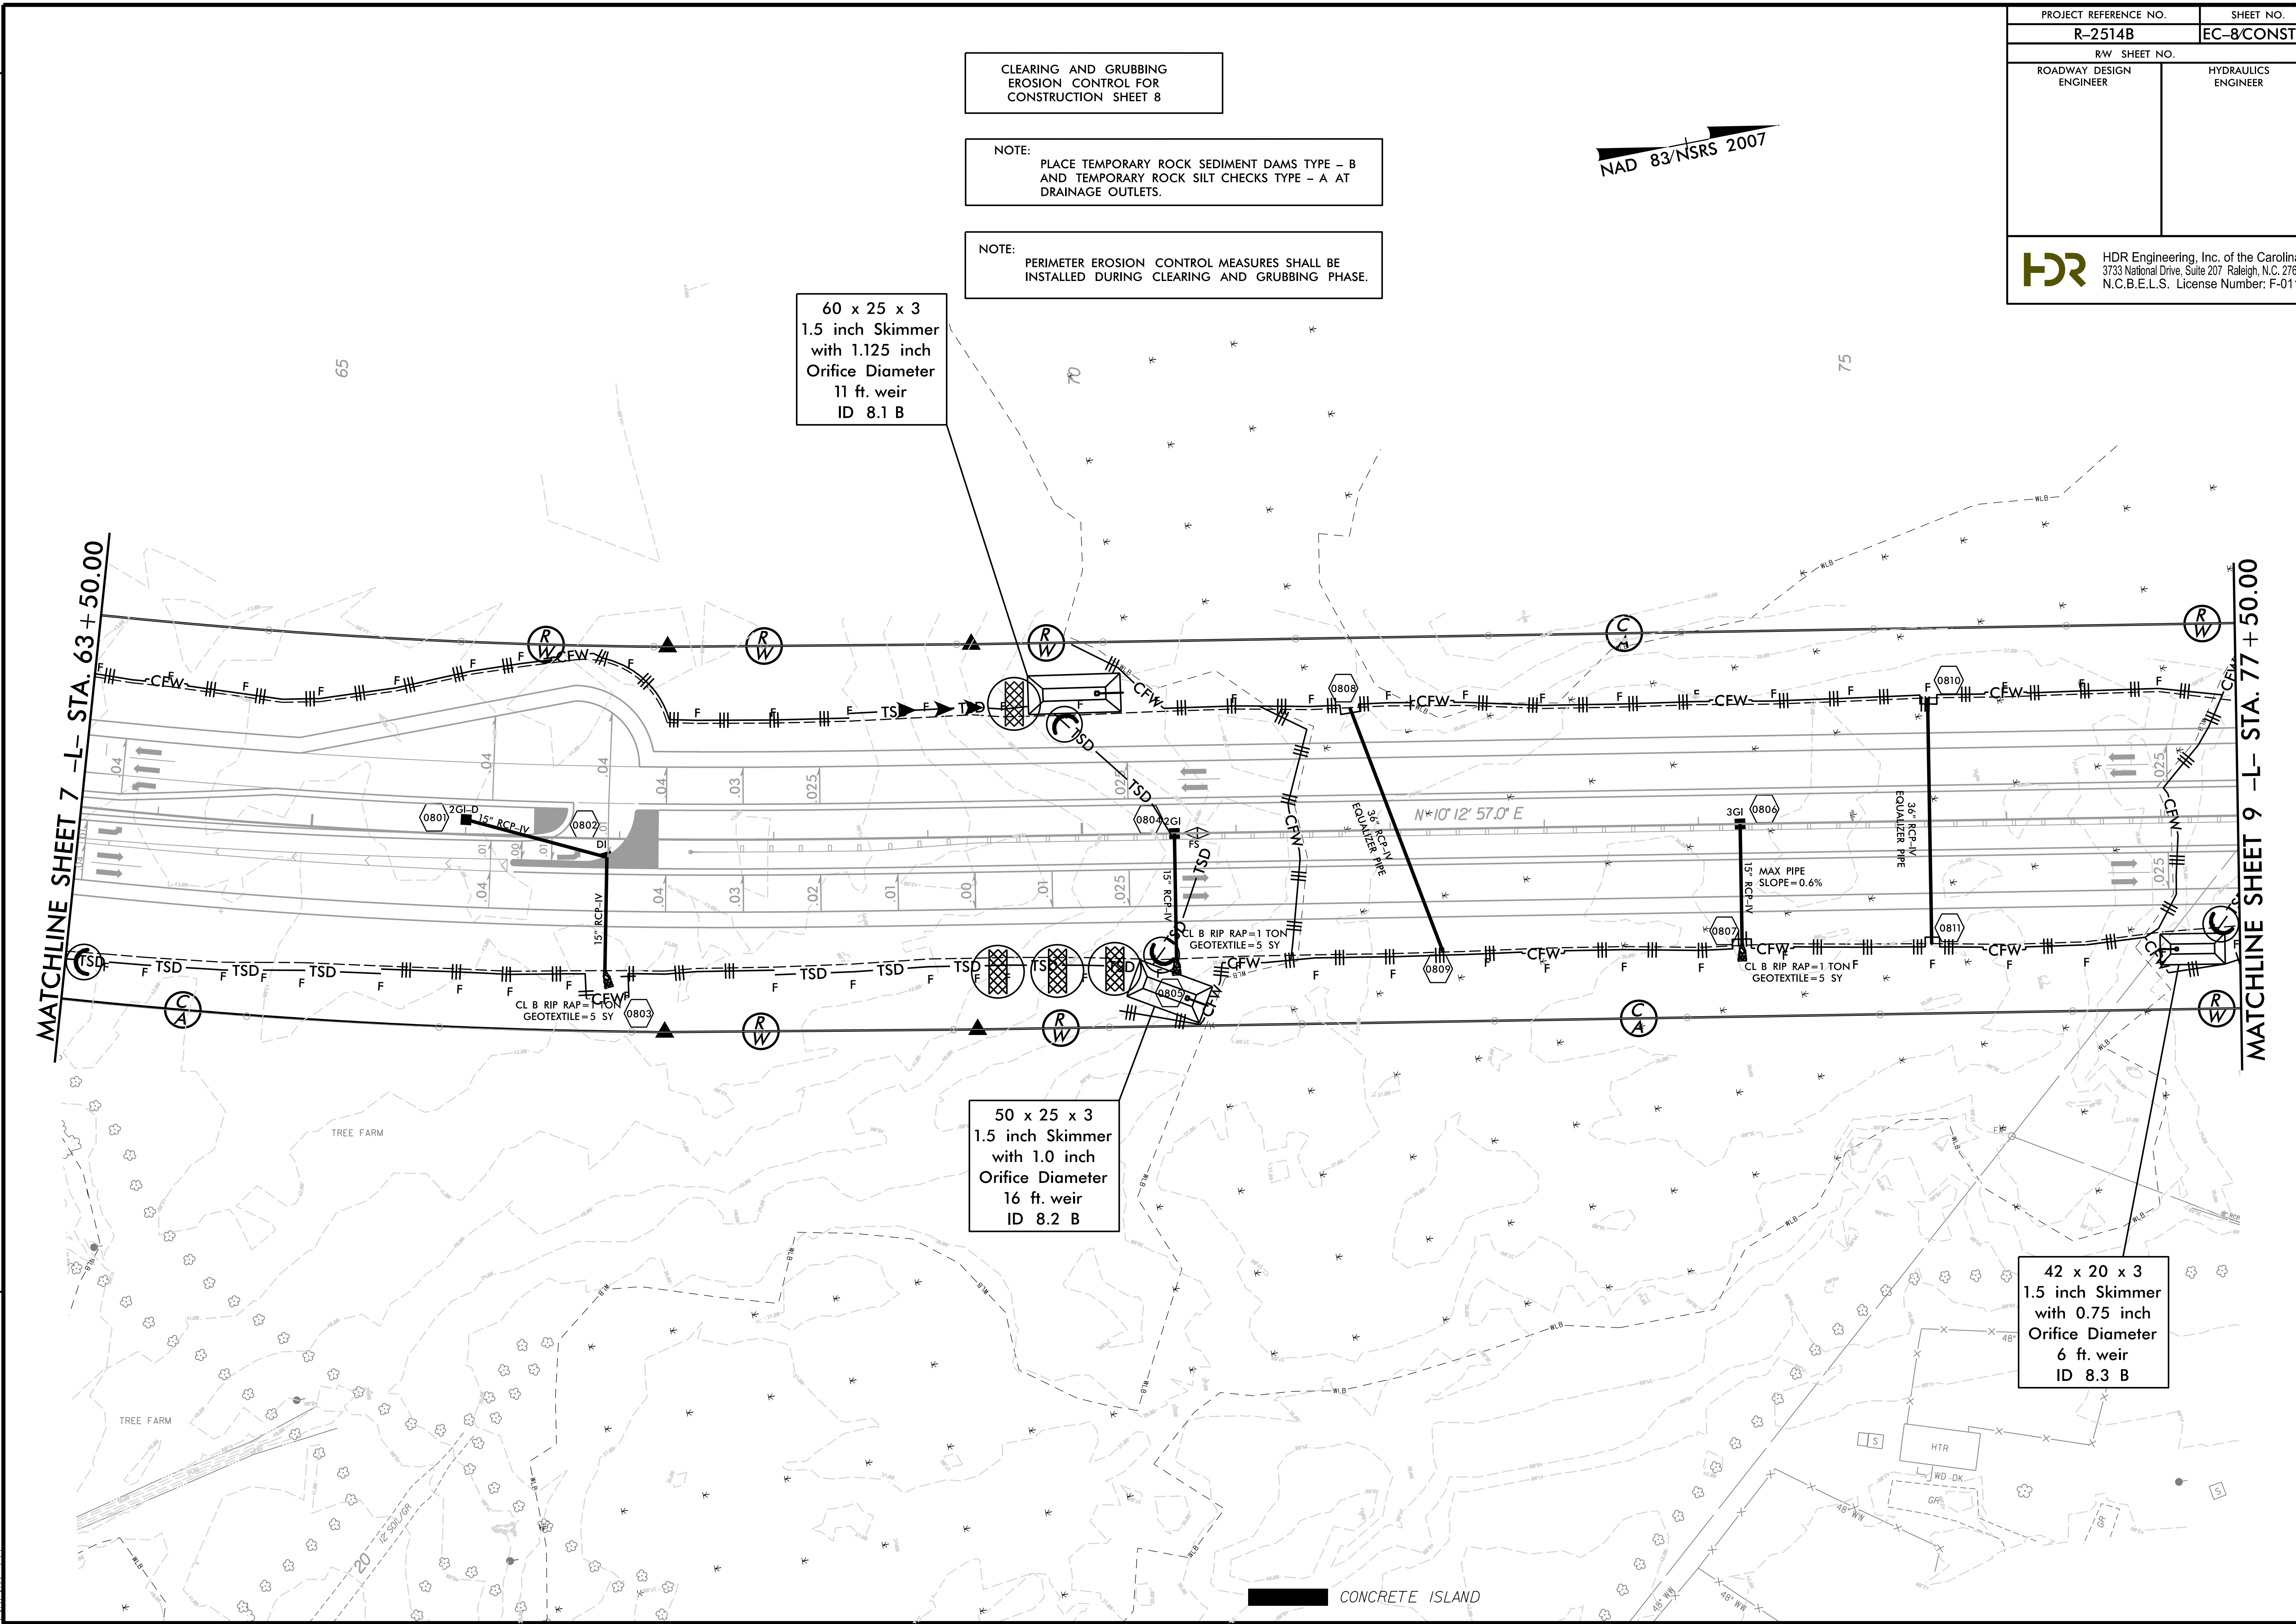

REVISIONS

8/17/99
1/22/2015
R-2514B-EC-CG_PSH.dgn
2514B-EC-8