
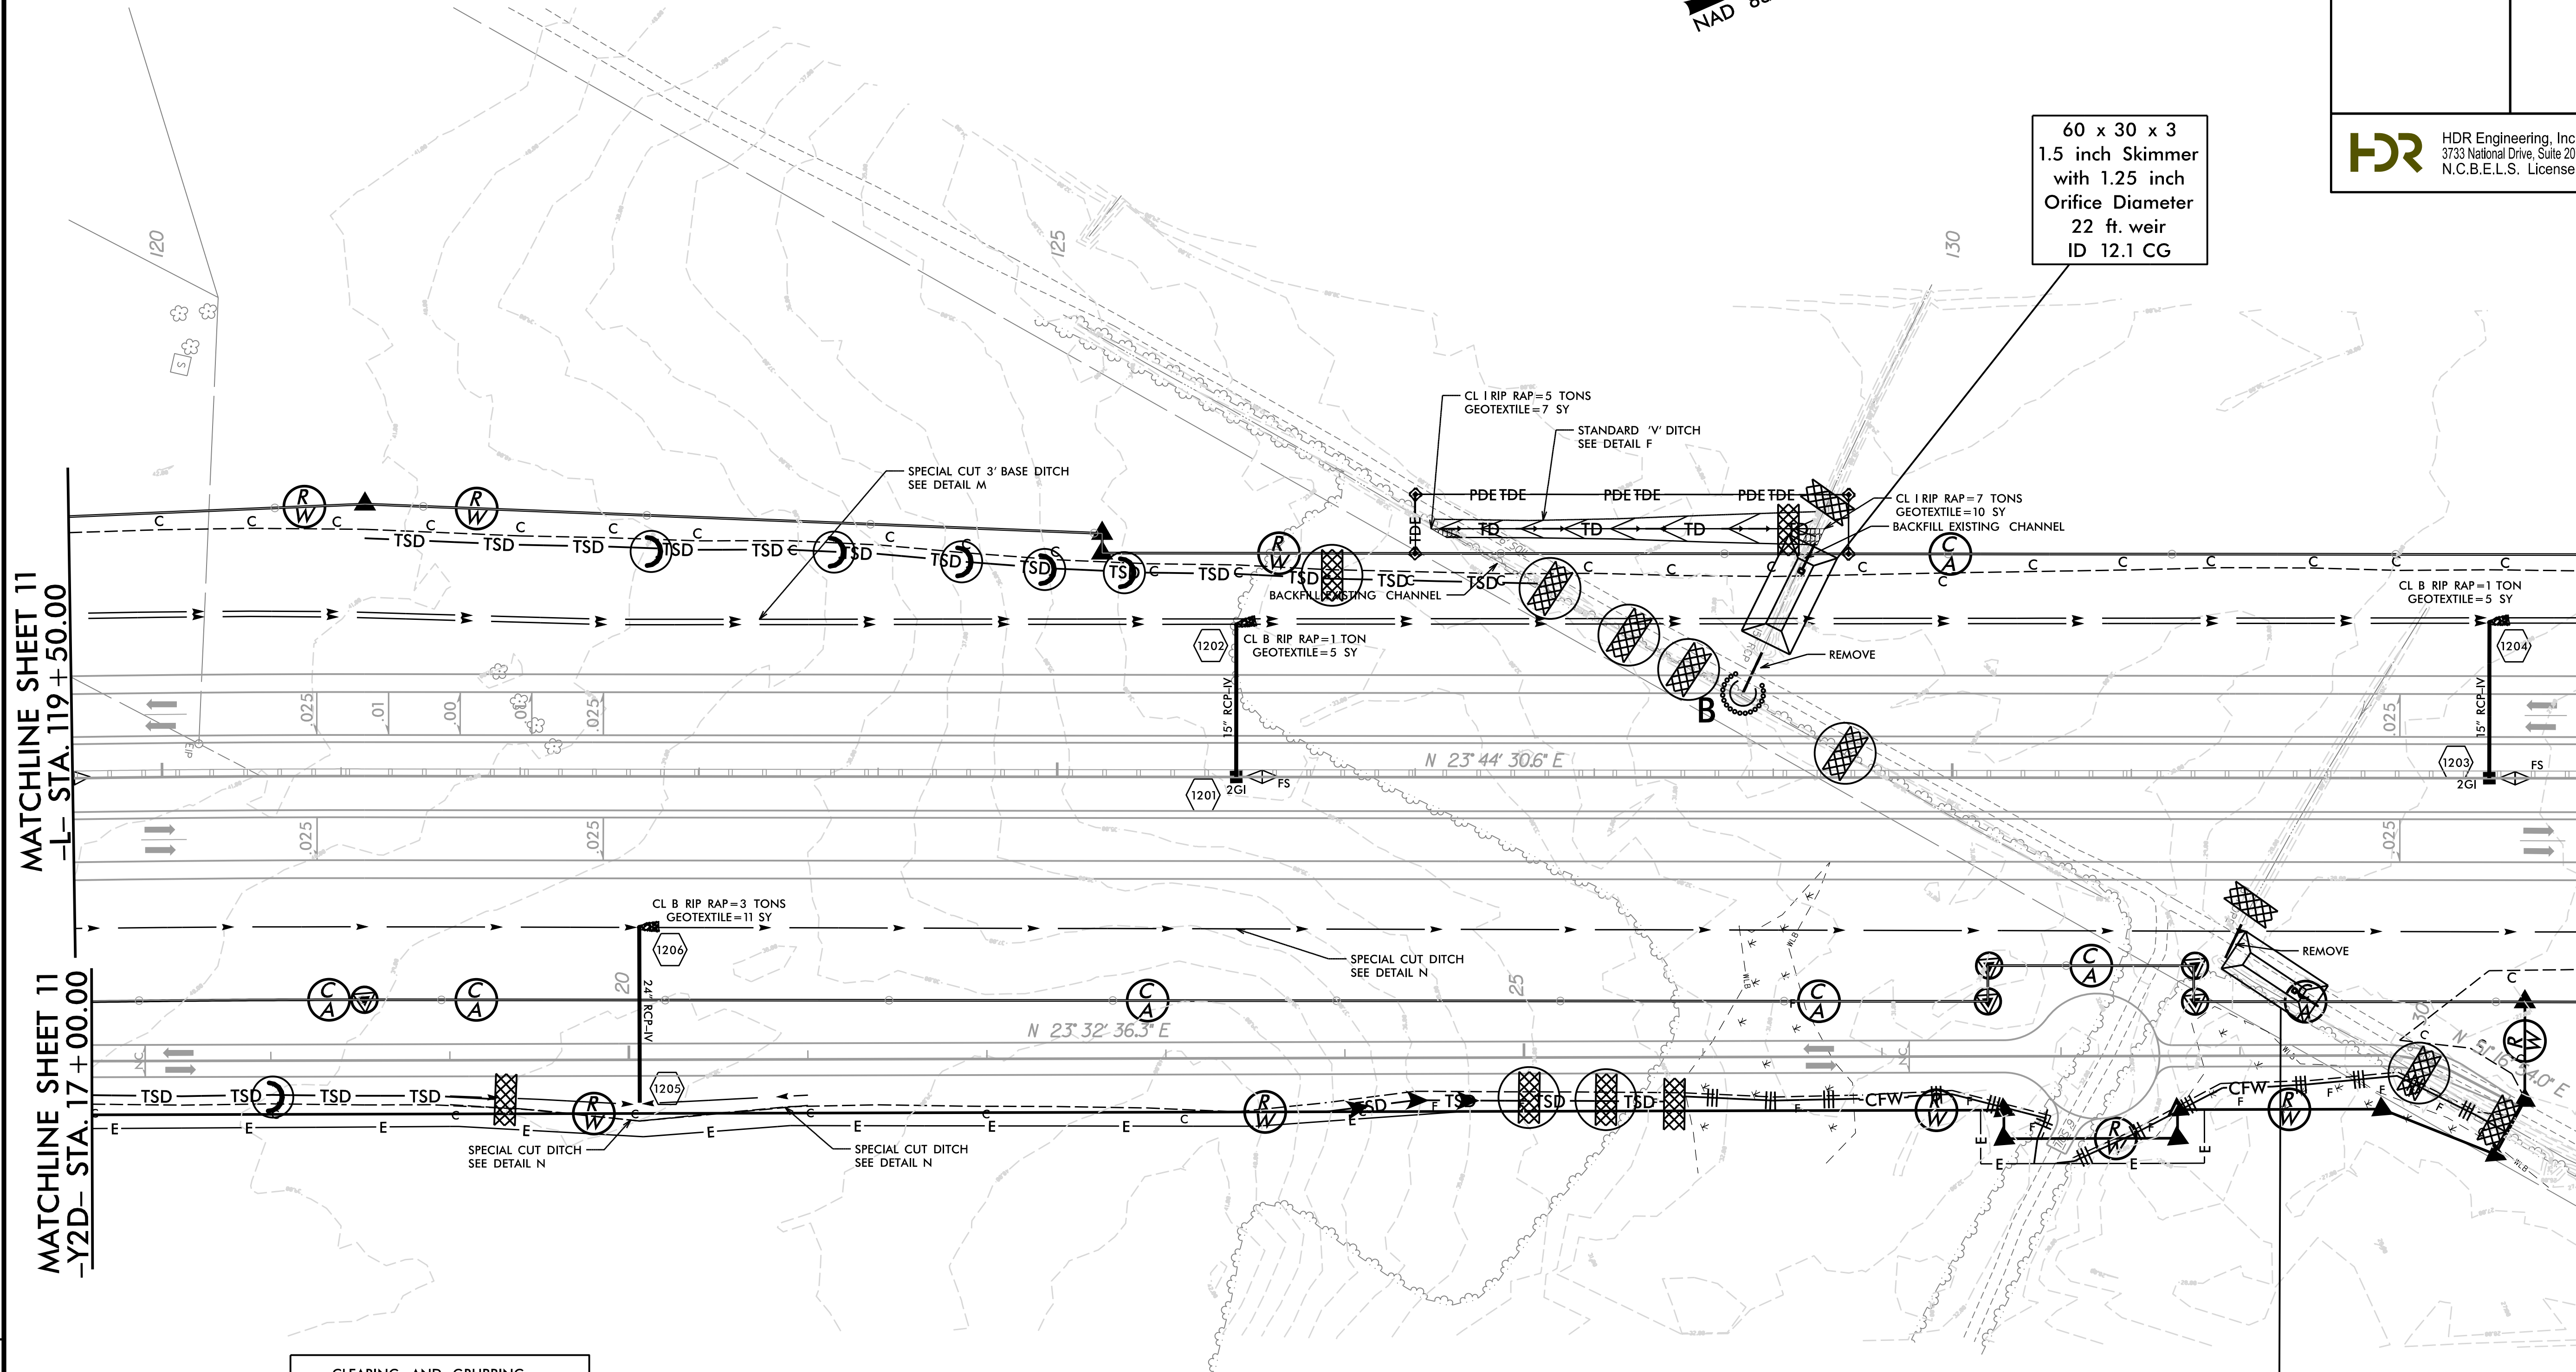


| | |
|---|-------------------------------------|
| PROJECT REFERENCE NO. R-2514B | SHEET NO. EC-12 /CONST.12 |
| RW SHEET NO. | |
| ROADWAY DESIGN ENGINEER | HYDRAULICS ENGINEER |
|  HDR Engineering, Inc. of the Carolinas 3733 National Drive, Suite 207 Raleigh, N.C. 27612 N.C.B.E.L.S. License Number: F-0116 | |

NAD 83/NSRS 2007



60 x 30 x 3
1.5 inch Skimmer
with 1.25 inch
Orifice Diameter
22 ft. weir
ID 12.1 CG

55 x 25 x 3
1.5 inch Skimmer
with 1.0 inch
Orifice Diameter
12 ft. weir
ID 12.2 CG

- CLEARING AND GRUBBING
EROSION CONTROL FOR
CONSTRUCTION SHEET 12
- NOTE:
PLACE TEMPORARY ROCK SEDIMENT DAMS TYPE - B
AND TEMPORARY ROCK SILT CHECKS TYPE - A AT
DRAINAGE OUTLETS.
- NOTE:
PERIMETER EROSION CONTROL MEASURES SHALL BE
INSTALLED DURING CLEARING AND GRUBBING PHASE.

SEE SHEETS 27-28 FOR -L- PROFILE
SEE SHEET 36 FOR -Y2D- PROFILE

REVISIONS
R/W Revision 4/9/14 JCL Converted Temporary Construction Easement (TCE) to Permanent Drainage Easement (PDE) on Parcel 1B

8/17/99
1/22/2015
R-2514B-EC-CG_PSH.dgn
3:43:30 PM