
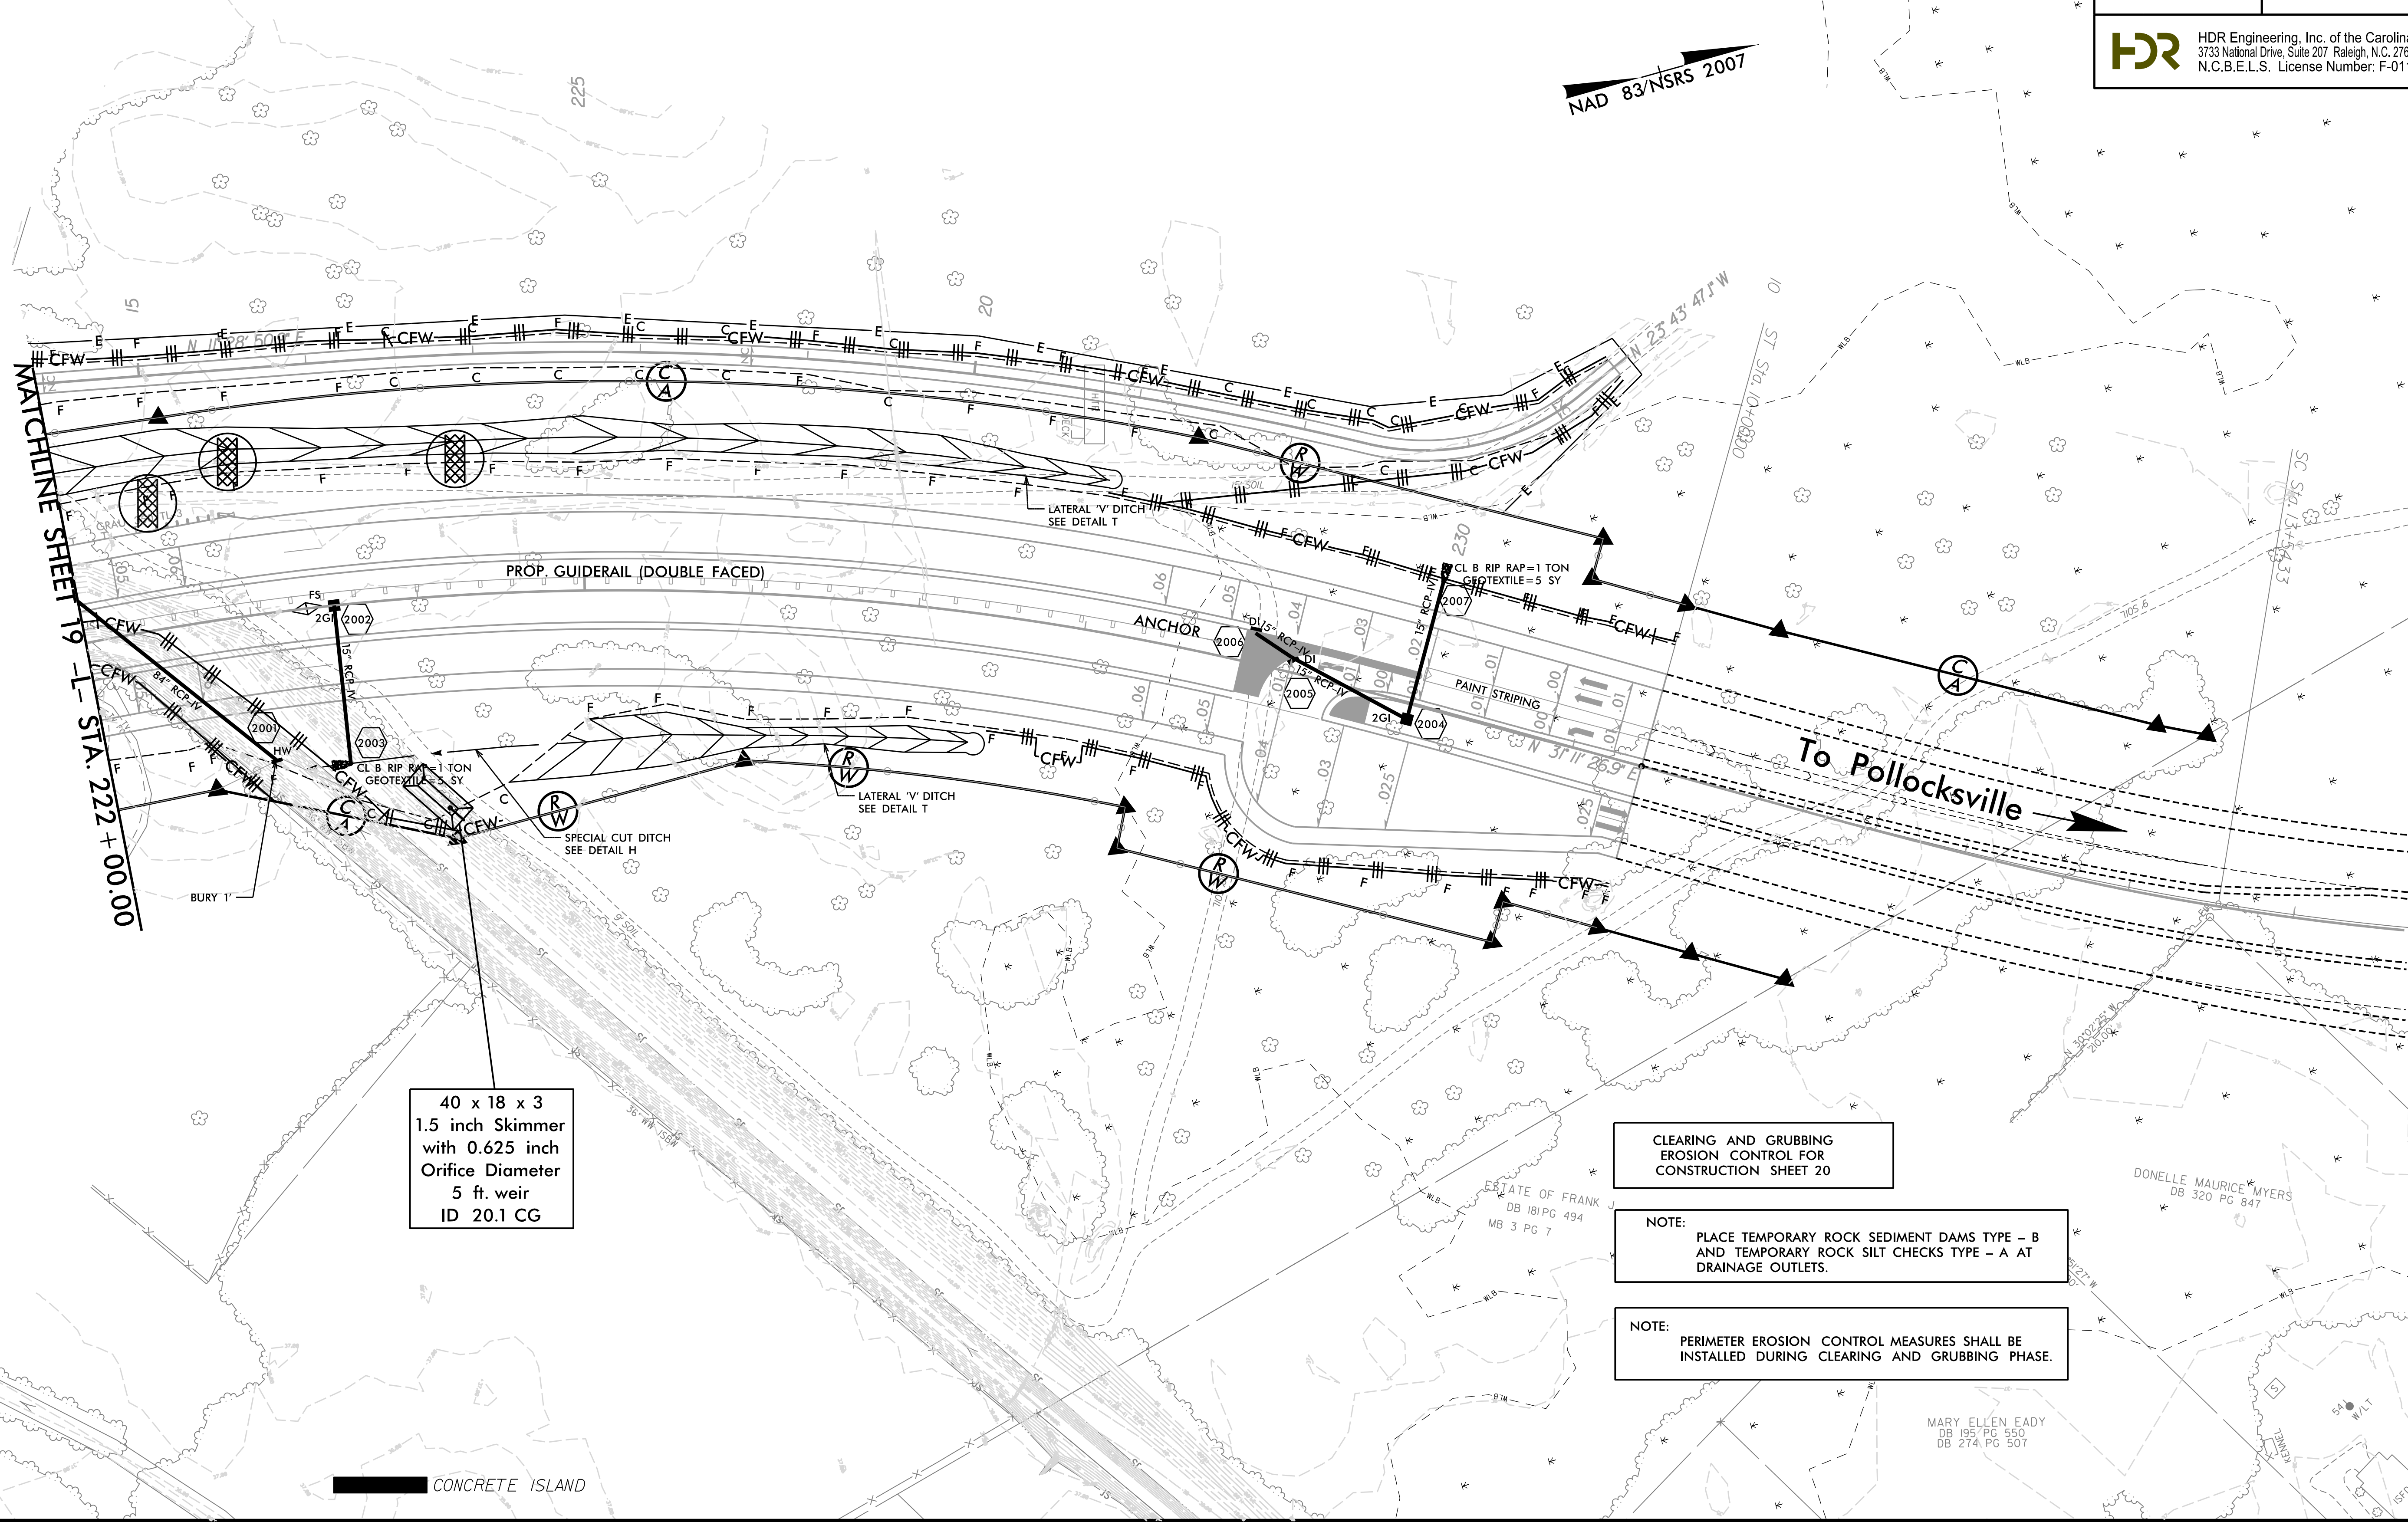


PROJECT REFERENCE NO.	SHEET NO.
R-2514B	EC-20/CONST.20
R/W SHEET NO.	
ROADWAY DESIGN ENGINEER	HYDRAULICS ENGINEER
	
HDR Engineering, Inc. of the Carolinas 3733 National Drive, Suite 207 Raleigh, N.C. 27612 N.C.B.E.L.S. License Number: F-0116	

NAD 83/NSRS 2007

REVISIONS
 R/W Revision 4/9/14 JCL Added "No Claim" Note on parcels with no taking. Extended Proposed R/W Lines Across Parcel 34, Deleted Parcel #'s 36, 37 and 38



40 x 18 x 3
 1.5 inch Skimmer
 with 0.625 inch
 Orifice Diameter
 5 ft. weir
 ID 20.1 CG

CLEARING AND GRUBBING
 EROSION CONTROL FOR
 CONSTRUCTION SHEET 20

NOTE:
 PLACE TEMPORARY ROCK SEDIMENT DAMS TYPE - B
 AND TEMPORARY ROCK SILT CHECKS TYPE - A AT
 DRAINAGE OUTLETS.

NOTE:
 PERIMETER EROSION CONTROL MEASURES SHALL BE
 INSTALLED DURING CLEARING AND GRUBBING PHASE.

MARY ELLEN EADY
 DB 195 PG 550
 DB 274 PG 507

1/22/2015
 R-2514B-EC-CG_PSH.dgn
 2:53:23 PM

CONCRETE ISLAND