


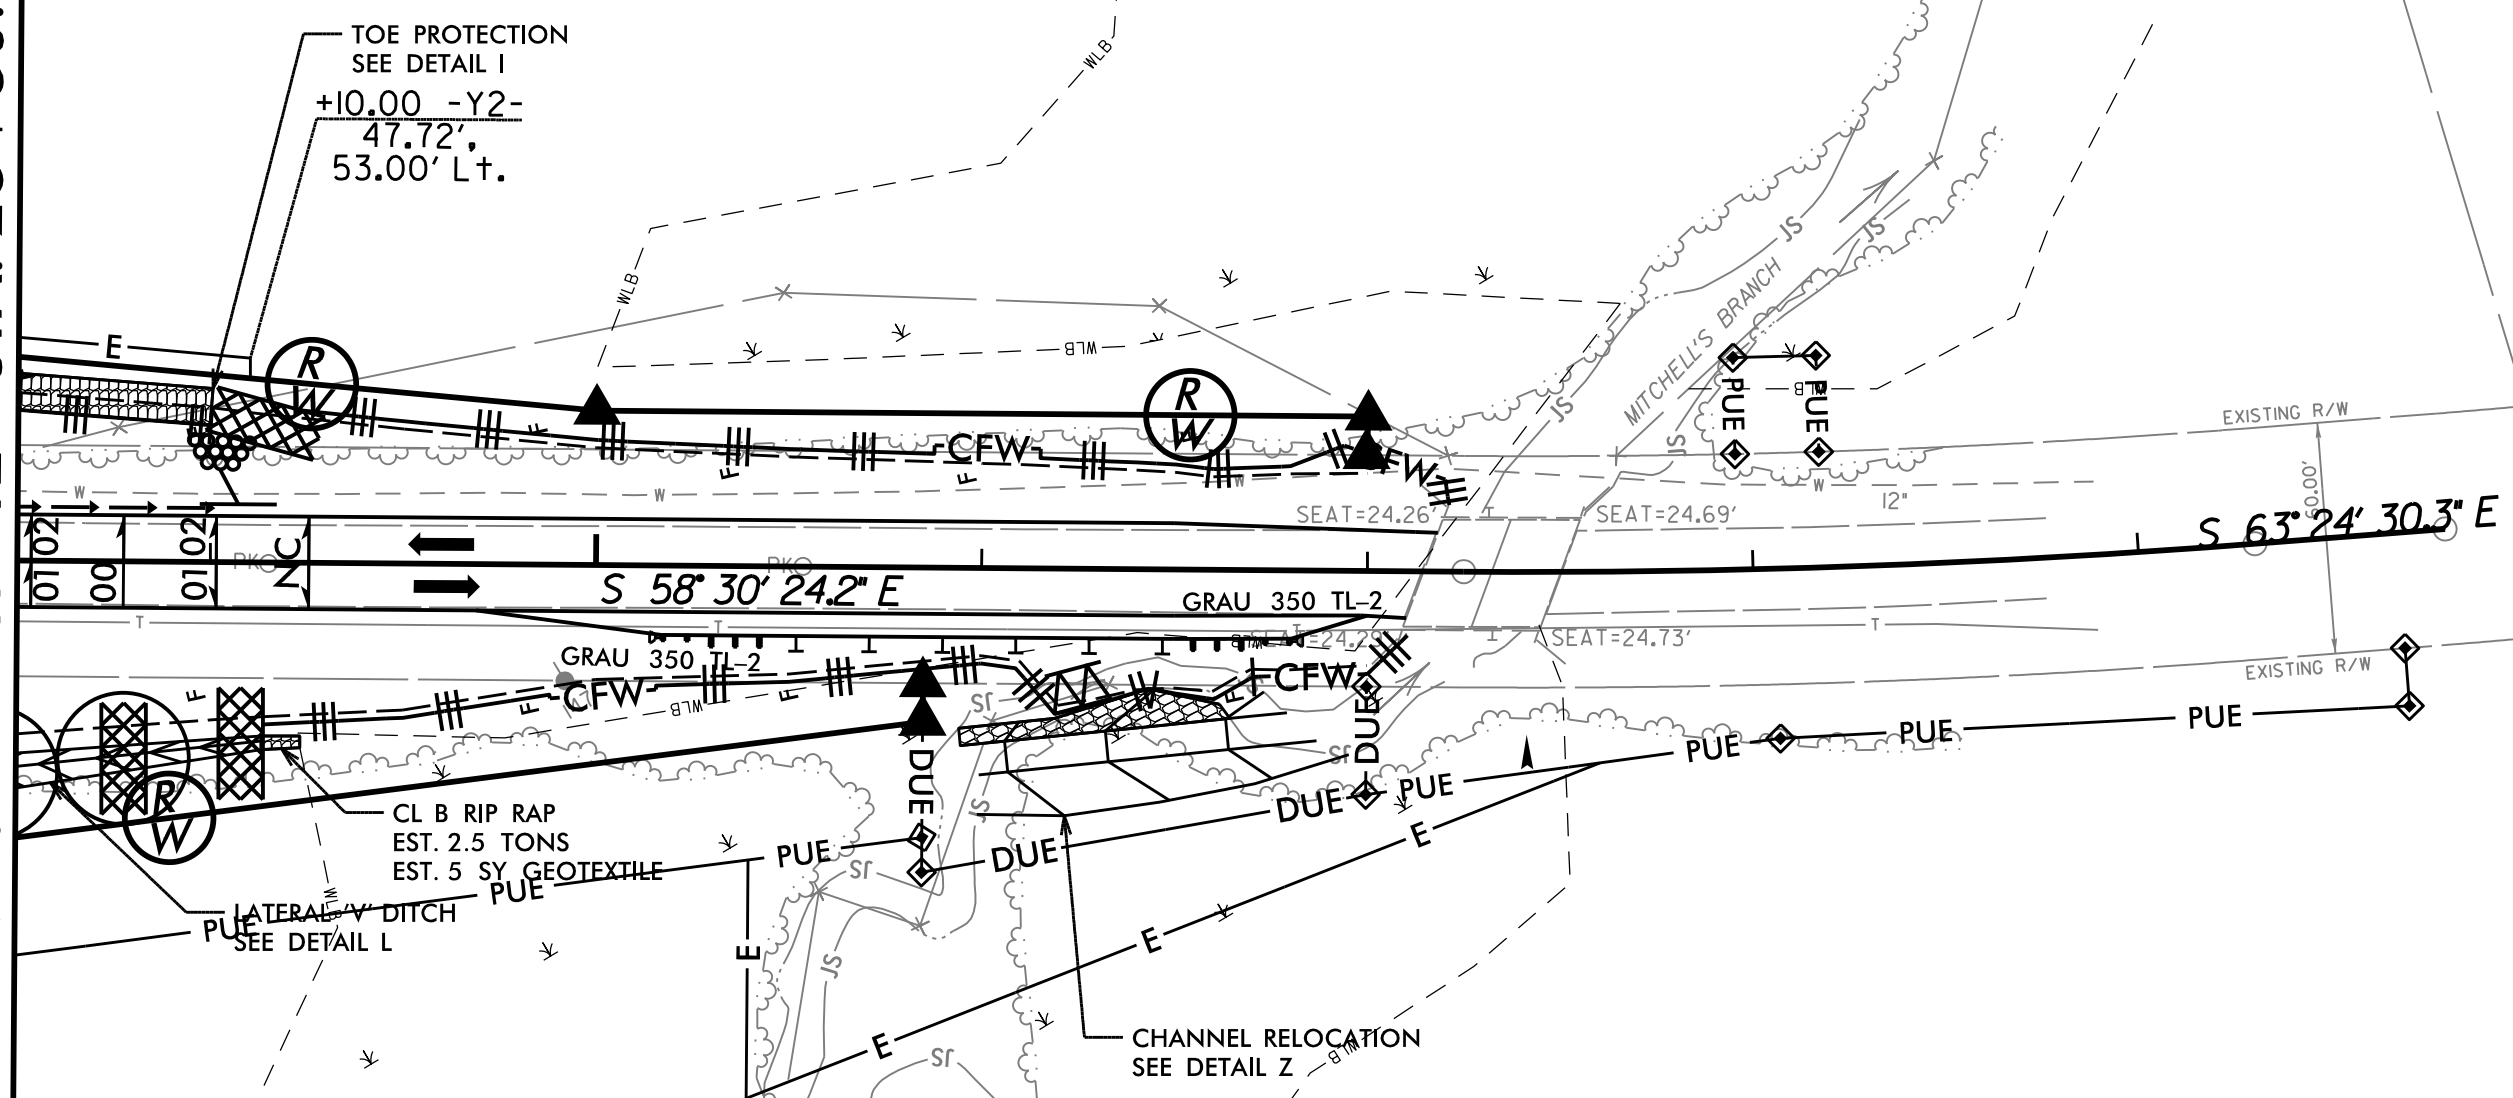
PROJECT REFERENCE NO.	SHEET NO.
R-2514B	EC-43 /CONST.22
R/W SHEET NO.	
ROADWAY DESIGN ENGINEER	HYDRAULICS ENGINEER
 HDR Engineering, Inc. of the Carolinas 3733 National Drive, Suite 207 Raleigh, N.C. 27612 N.C.B.E.L.S. License Number: F-0116	

Place Matting or Compost Blanket for Erosion Control on Slope as Work Allows.
 Sta. 29+50 RT to Sta. 32+00 RT -Y2-
 Sta. 30+00 LT to Sta. 32+00 LT -Y2-

NAD 82/NRS 2007

REVISIONS
 R/W Revision 7/28/14 JCL Added new Parcel #43Z

MATCHLINE SHEET 11 -Y2- STA. 28 + 50.00



TOE PROTECTION
 SEE DETAIL I
 +10.00 -Y2-
 47.72'
 53.00' L+

CL B RIP RAP
 EST. 2.5 TONS
 EST. 5 SY GEOTEXTILE

CHANNEL RELOCATION
 SEE DETAIL Z

SEE SHEET 33 FOR -Y2- PROFILE

1/22/2015
 R-2514B-EC-FINAL_PSH.dgn
 2:54:48 PM