
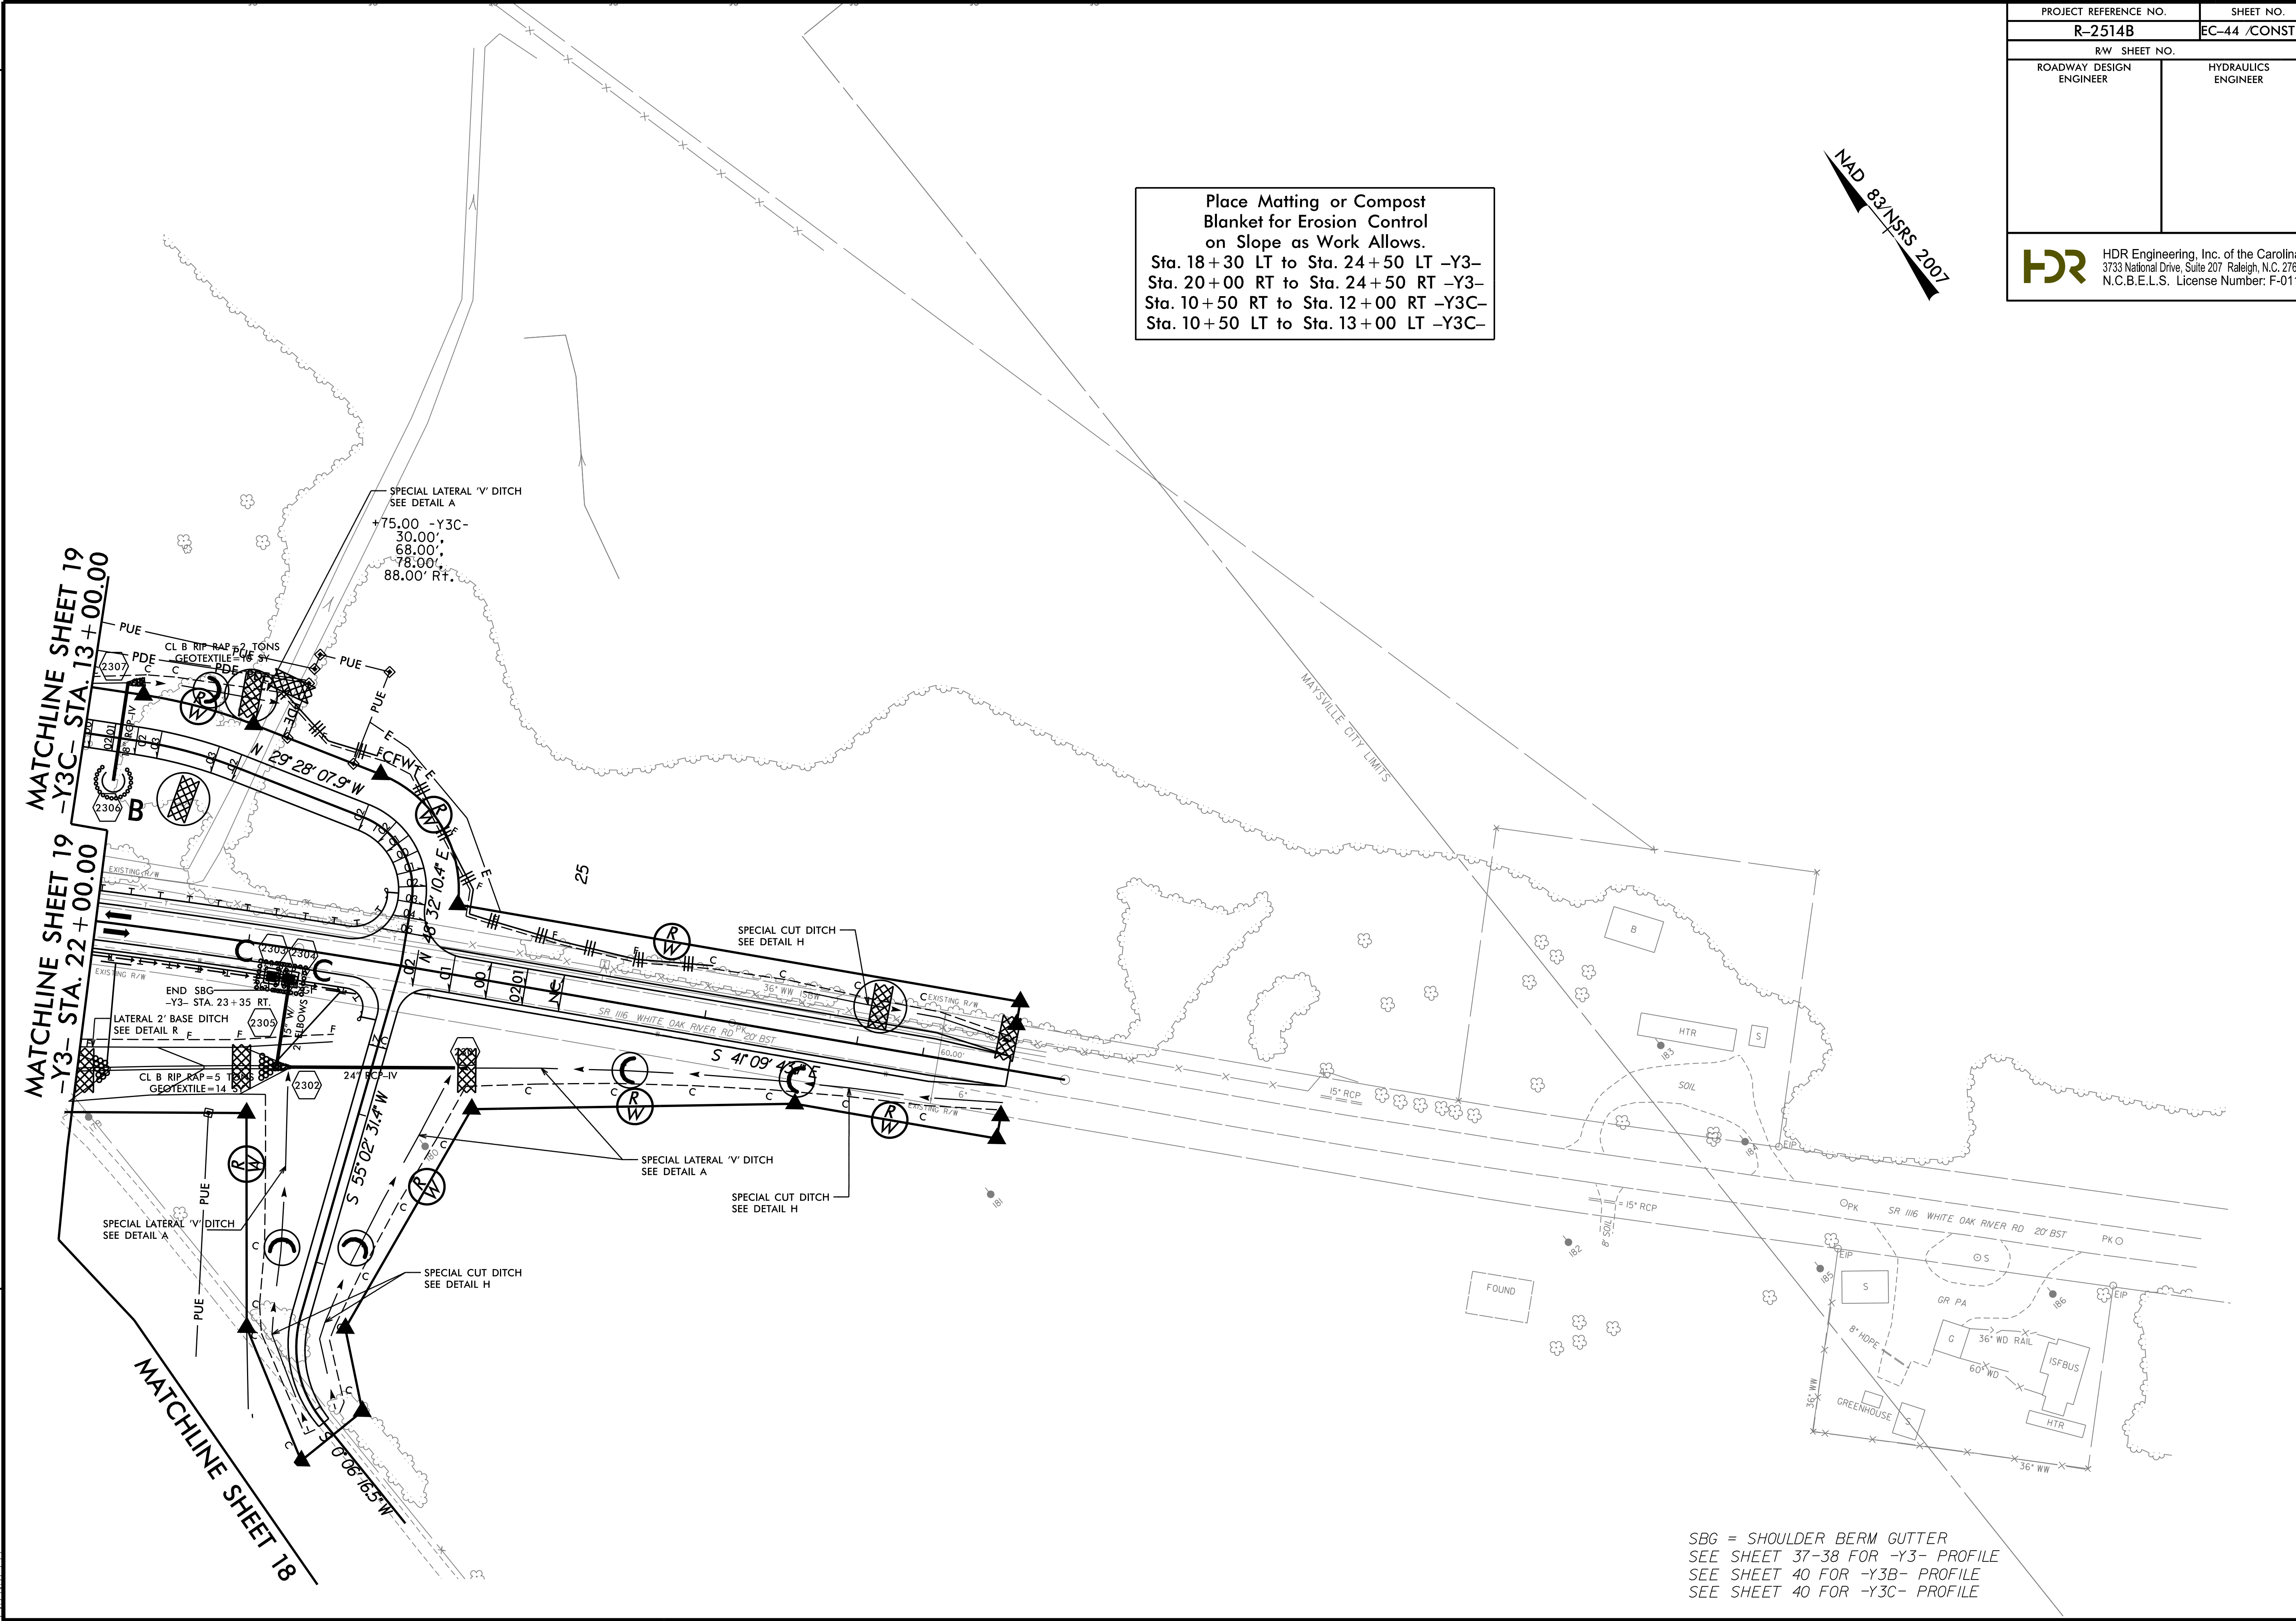


PROJECT REFERENCE NO.	SHEET NO.
R-2514B	EC-44 /CONST.23
R/W SHEET NO.	
ROADWAY DESIGN ENGINEER	HYDRAULICS ENGINEER
 HDR Engineering, Inc. of the Carolinas 3733 National Drive, Suite 207 Raleigh, N.C. 27612 N.C.B.E.L.S. License Number: F-0116	

Place Matting or Compost Blanket for Erosion Control on Slope as Work Allows.
 Sta. 18+30 LT to Sta. 24+50 LT -Y3-
 Sta. 20+00 RT to Sta. 24+50 RT -Y3-
 Sta. 10+50 RT to Sta. 12+00 RT -Y3C-
 Sta. 10+50 LT to Sta. 13+00 LT -Y3C-

NAD 83/NSRS 2007

REVISIONS
 R/W Revision 6/26/14 JCL Added new Permanent Utility Easement (PUE) to Parcels 25,27 and 34



SBG = SHOULDER BERM GUTTER
 SEE SHEET 37-38 FOR -Y3- PROFILE
 SEE SHEET 40 FOR -Y3B- PROFILE
 SEE SHEET 40 FOR -Y3C- PROFILE

1/22/2015
 2:54:45 PM
 R-2514B-EC-FINAL_PSH.dgn

8/17/99