
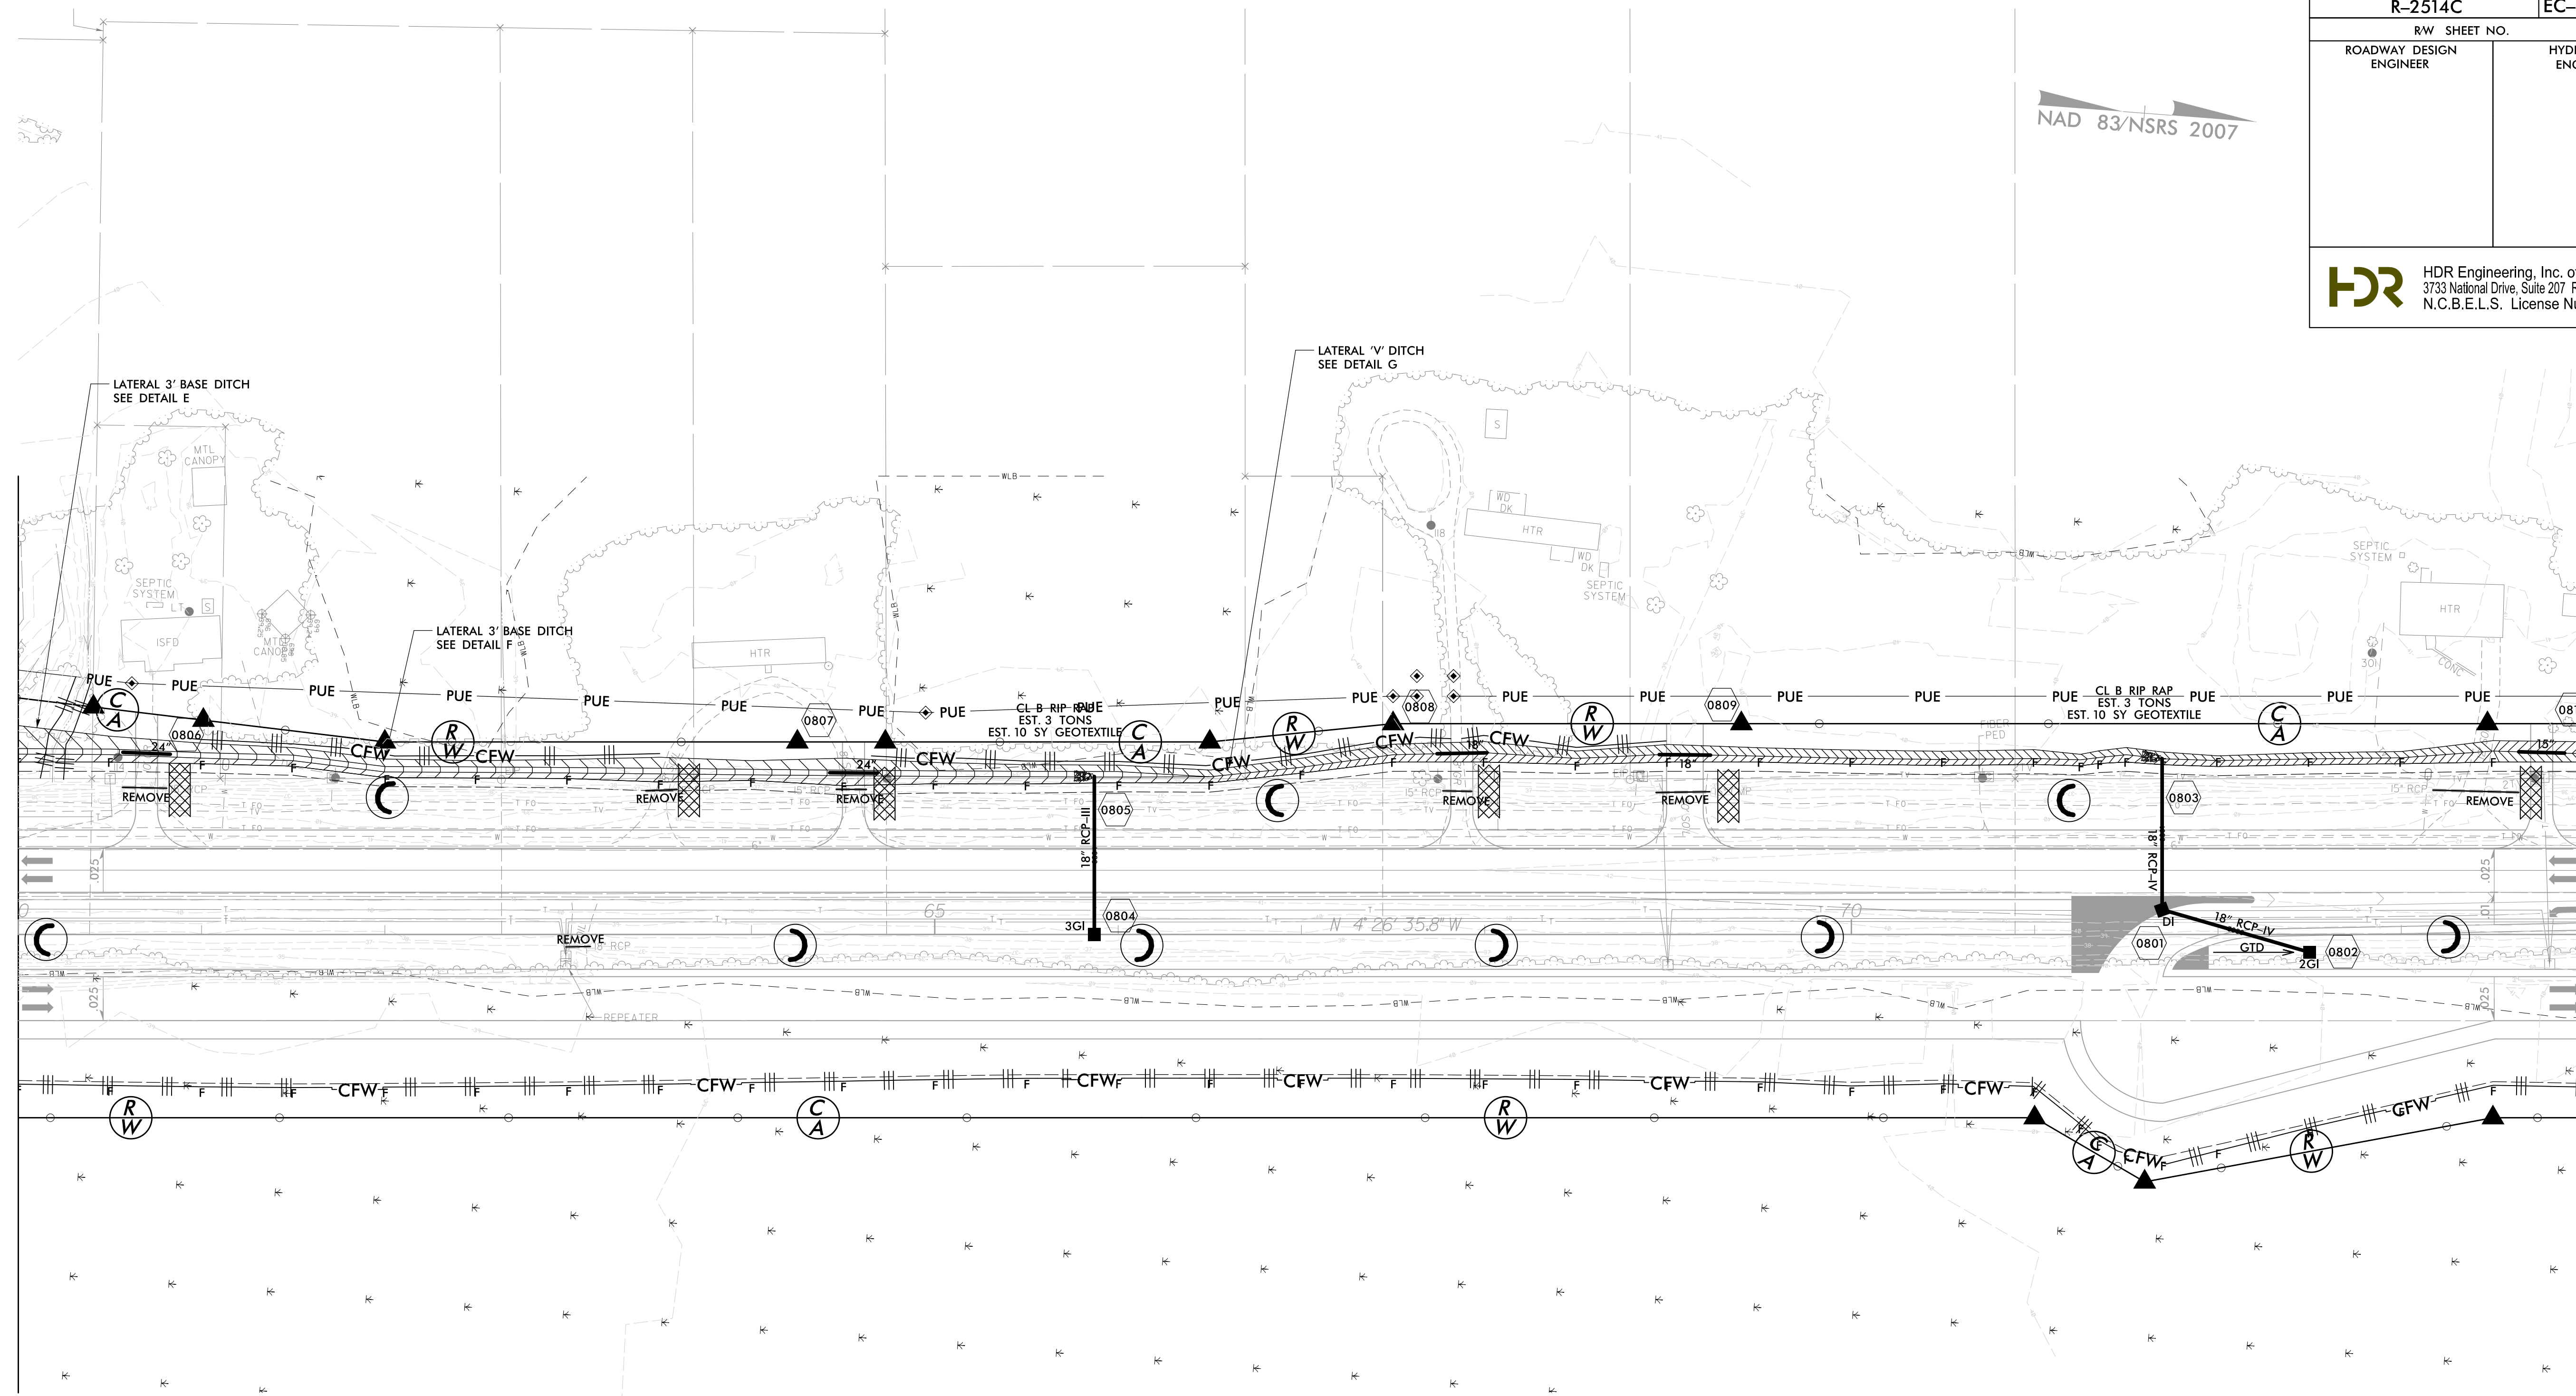


PROJECT REFERENCE NO.	SHEET NO.
R-2514C	EC-8/CONST.8
RW SHEET NO.	
ROADWAY DESIGN ENGINEER	HYDRAULICS ENGINEER
 HDR Engineering, Inc. of the Carolinas 3733 National Drive, Suite 207 Raleigh, N.C. 27612 N.C.B.E.L.S. License Number: F-0116	

NAD 83/NSRS 2007

MATCHLINE -L- STA. 60 + 00.00 SEE SHEET 7

MATCHLINE -L- STA. 74 + 00.00 SEE SHEET 9



REVISIONS  
 R/W REVISION 7-28-14 (DWG) - ADDED A SECOND CLAIM OF PUE ON PARCEL 28Z (RAYMOND C. BANKS, JR., ET UX) AND PARCEL 29Z (JOHN TAYLOR, JR., ET UX).

CLEARING AND GRUBBING  
 EROSION CONTROL FOR  
 CONSTRUCTION SHEET 8

NOTE:  
 PLACE TEMPORARY ROCK SEDIMENT DAMS TYPE - B  
 AND TEMPORARY ROCK SILT CHECKS TYPE - A AT  
 DRAINAGE OUTLETS.

NOTE:  
 PERIMETER EROSION CONTROL MEASURES SHALL BE  
 INSTALLED DURING CLEARING AND GRUBBING PHASE.

NOTE: ALL DRIVES ARE 12' UNLESS NOTED OTHERWISE.  
 PAVE ALL DRIVES TO BACK OF TURNOUT RADIUS.  
 SEE SHEET 2-D FOR DRIVEWAY PROFILE DETAILS.

SEE SHEET 31 FOR -L- PROFILE

8/17/99  
 2/2/2015  
 10:04:52 AM  
 I:\2015\14C\_Hyd\_EC\_CG\_PSH.dgn