


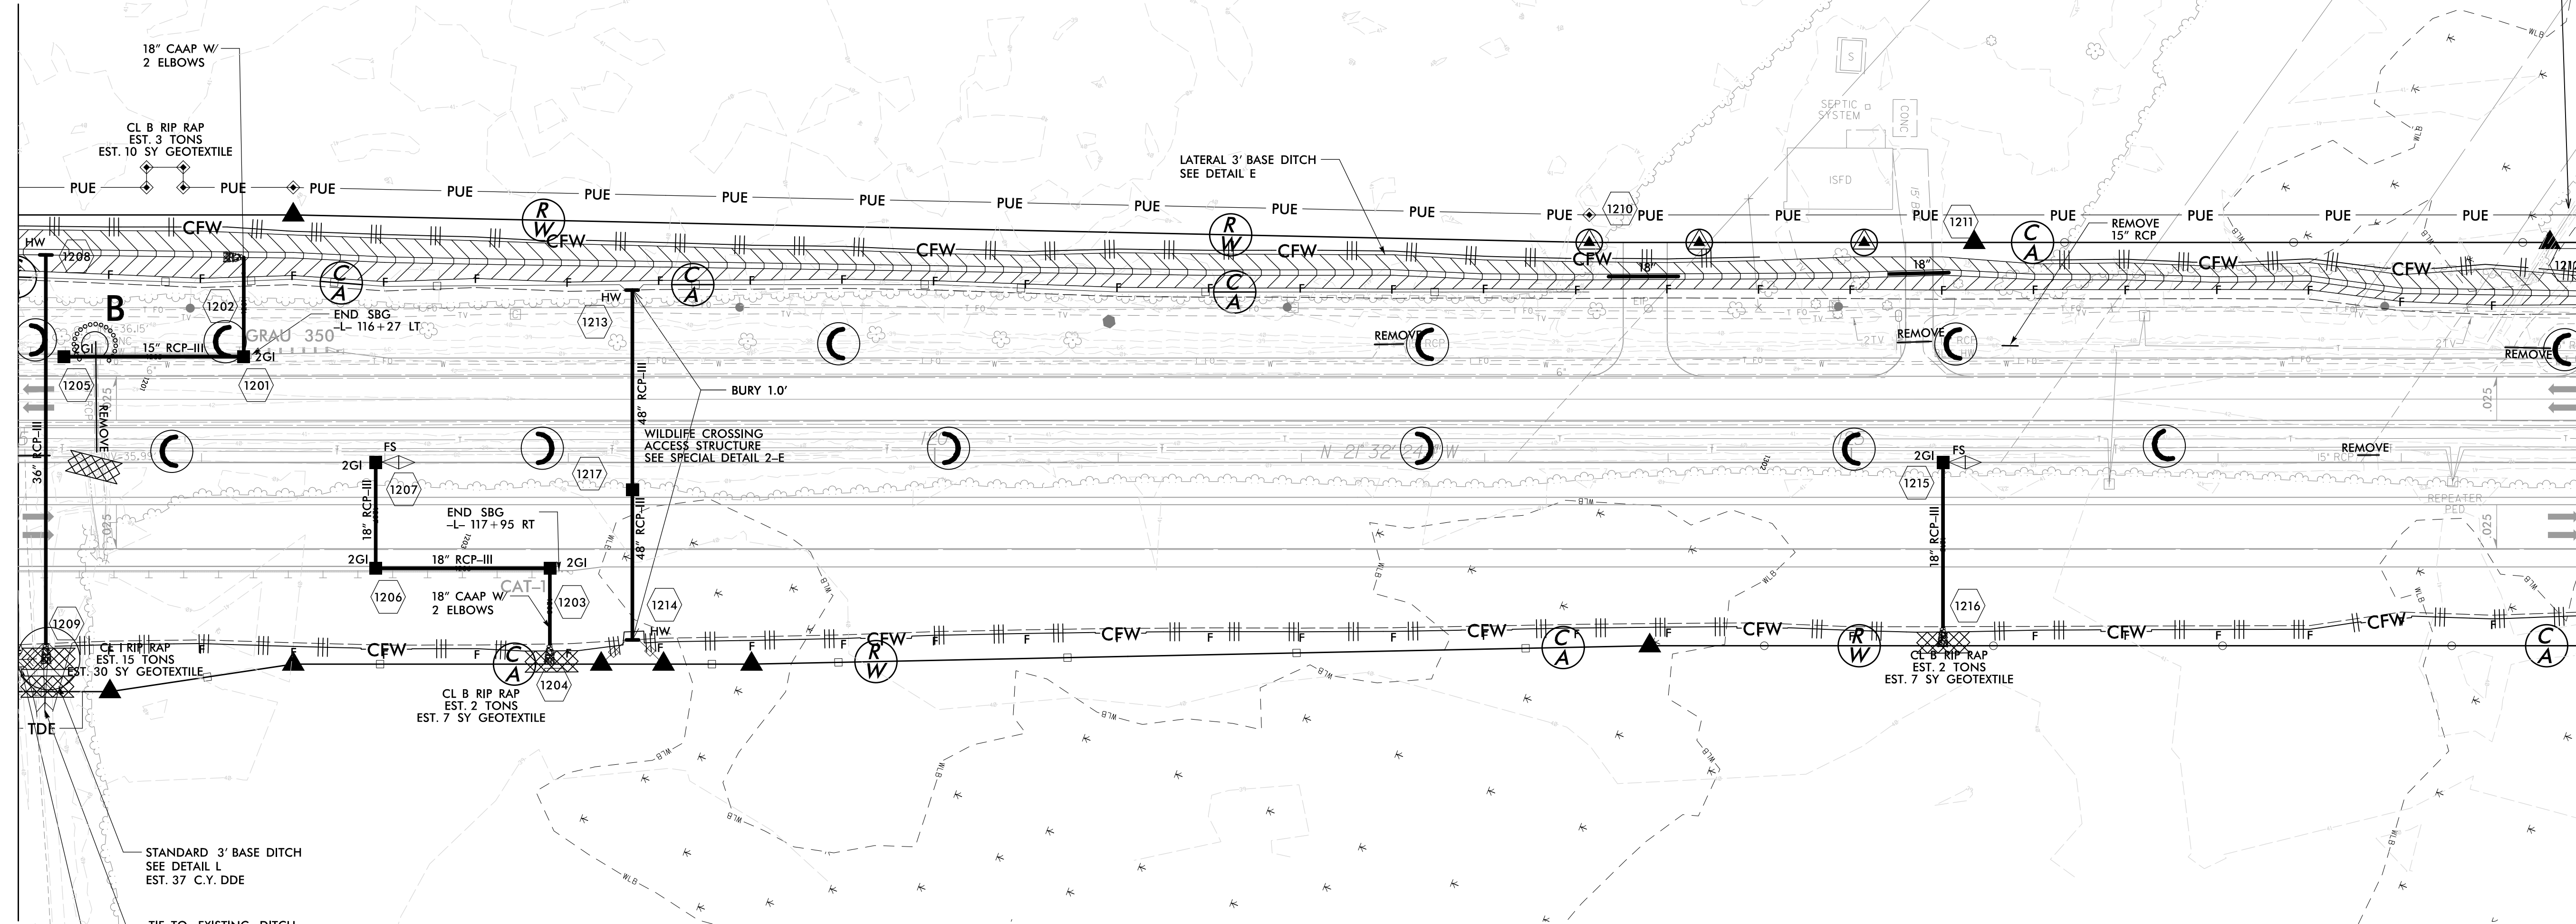
PROJECT REFERENCE NO.		SHEET NO.	
R-2514C		EC-12/CONST.12	
RW SHEET NO.			
ROADWAY DESIGN ENGINEER		HYDRAULICS ENGINEER	
 HDR Engineering, Inc. of the Carolinas 3733 National Drive, Suite 207 Raleigh, N.C. 27612 N.C.B.E.L.S. License Number: F-0116			

39
JOSEPH L. JACKSON, ET UX
DB 301 PG 137

NAD 83/NSRS 2007

MATCHLINE -L- STA. 115 + 00.00 SEE SHEET 11

MATCHLINE -L- STA. 129 + 00.00 SEE SHEET 13



18" CAAP W/
2 ELBOWS
CL B RIP RAP
EST. 3 TONS
EST. 10 SY GEOTEXTILE

15" RCP-III
GRAU 350
END SBC
L- 116+27 LT.

LATERAL 3' BASE DITCH
SEE DETAIL E

BURY 1.0'

WILDLIFE CROSSING
ACCESS STRUCTURE
SEE SPECIAL DETAIL 2-E

END SBC
L- 117+95 RT

CL B RIP RAP
EST. 2 TONS
EST. 7 SY GEOTEXTILE

CL B RIP RAP
EST. 2 TONS
EST. 7 SY GEOTEXTILE

STANDARD 3' BASE DITCH
SEE DETAIL L
EST. 37 C.Y. DDE

TIE TO EXISTING DITCH

LATERAL 'V' DITCH
SEE DETAIL H

CLEARING AND GRUBBING
EROSION CONTROL FOR
CONSTRUCTION SHEET 12

NOTE:
PLACE TEMPORARY ROCK SEDIMENT DAMS TYPE - B
AND TEMPORARY ROCK SILT CHECKS TYPE - A AT
DRAINAGE OUTLETS.

NOTE:
PERIMETER EROSION CONTROL MEASURES SHALL BE
INSTALLED DURING CLEARING AND GRUBBING PHASE.

NOTE: SBG - "SHOULDER BERM GUTTER"
ALL DRIVES ARE 12' UNLESS NOTED OTHERWISE.
PAVE ALL DRIVES TO BACK OF TURNOUT RADIUS.
SEE SHEET 2-D FOR DRIVEWAY PROFILE DETAILS.
SEE SHEET 2-G FOR WILDLIFE FENCE DETAIL.
SEE SHEET 33 FOR -L- PROFILE
SEE SHEET 44 FOR -DRV3- PROFILE

REVISIONS
R/W REVISION 6-25-14 (DMG) - REVISED THE PUE ON PARCEL 34 (WEYERHAEUSER COMPANY) AT -L- STA. 115+80.00 LT.

2/2/2015
10:43:20 AM
14C_Hyd_EC_CG_PSH.dgn

8/17/99