
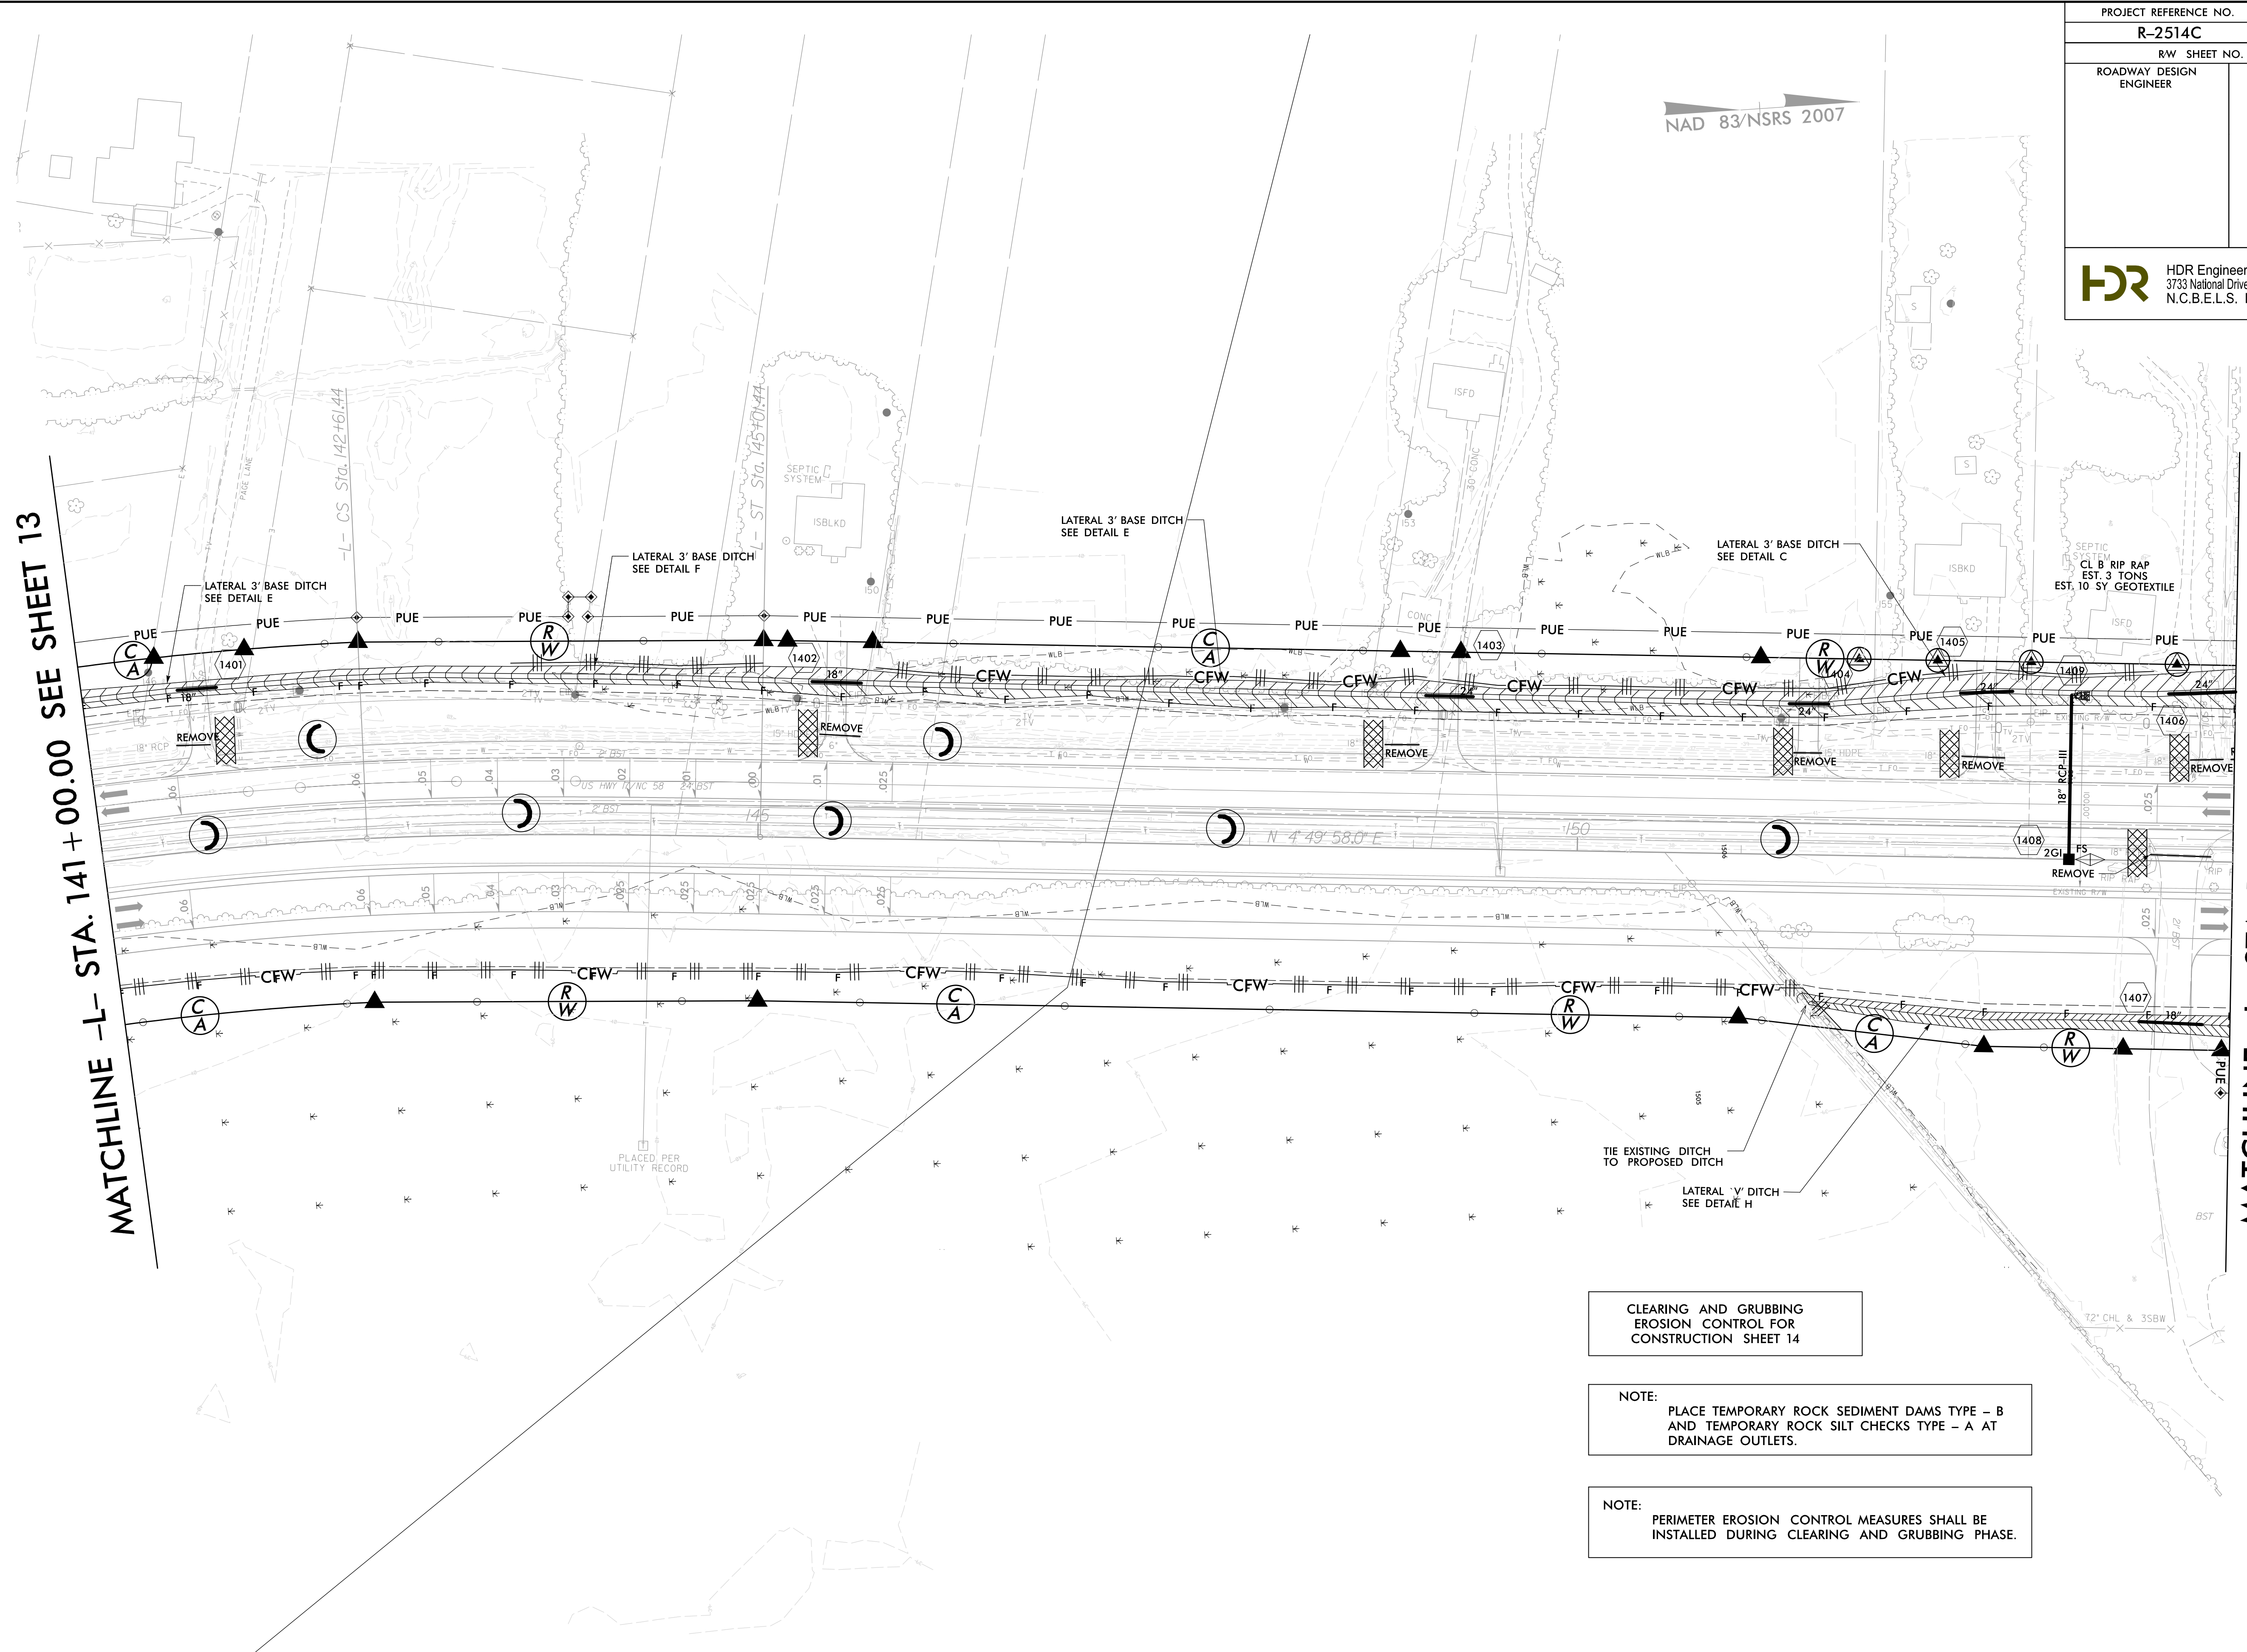


PROJECT REFERENCE NO.	SHEET NO.
R-2514C	EC-14/CONST.14
RW SHEET NO.	
ROADWAY DESIGN ENGINEER	HYDRAULICS ENGINEER
 HDR Engineering, Inc. of the Carolinas 3733 National Drive, Suite 207 Raleigh, N.C. 27612 N.C.B.E.L.S. License Number: F-0116	

NAD 83/NSRS 2007



MATCHLINE -L- STA. 141+00.00 SEE SHEET 13

MATCHLINE -L- STA. 154+00.00 SEE SHEET 15

REVISIONS
 R/W REVISION 6-25-14 (DWG) - REVISED THE PUE ON PARCEL 5 (ABUNDANT BLESSINGS MINISTRIES INC. NEW HOPE CHURCH OF GOD C/O OLIVER J. COLLINS). ADDED PUE ON PARCEL 58 (BLUE ROCK STRUCTURES, INC.).

CLEARING AND GRUBBING
EROSION CONTROL FOR
CONSTRUCTION SHEET 14

NOTE:
PLACE TEMPORARY ROCK SEDIMENT DAMS TYPE - B
AND TEMPORARY ROCK SILT CHECKS TYPE - A AT
DRAINAGE OUTLETS.

NOTE:
PERIMETER EROSION CONTROL MEASURES SHALL BE
INSTALLED DURING CLEARING AND GRUBBING PHASE.

NOTE: ALL DRIVES ARE 12' UNLESS NOTED OTHERWISE.
PAVE ALL DRIVES TO BACK OF TURNOUT RADIUS.
SEE SHEET 2-D FOR DRIVEWAY PROFILE DETAILS.

SEE SHEET 34 FOR -L- PROFILE

2/2/2015 10:43:30 AM
 14C-Hyd-EC-CG_PSH.dgn
 8/17/99