


|   |  |                     |  |
|---|--|---------------------|--|
| PROJECT REFERENCE NO.   |  | SHEET NO.           |  |
| R-2514C   |  | EC-22/CONST.22      |  |
| RW SHEET NO.  |  |                     |  |
| ROADWAY DESIGN ENGINEER   |  | HYDRAULICS ENGINEER |  |
|  HDR Engineering, Inc. of the Carolinas<br>3733 National Drive, Suite 207 Raleigh, N.C. 27612<br>N.C.B.E.L.S. License Number: F-0116 |  |                     |  |

8/17/99

REVISIONS

MATCHLINE -L- STA. 251 + 00.00 SEE SHEET 21

MATCHLINE -L- STA. 263 + 00.00 SEE SHEET 23


CLEARING AND GRUBBING  
EROSION CONTROL FOR  
CONSTRUCTION SHEET 22

NOTE:  
PLACE TEMPORARY ROCK SEDIMENT DAMS TYPE - B  
AND TEMPORARY ROCK SILT CHECKS TYPE - A AT  
DRAINAGE OUTLETS.

NOTE:  
PERIMETER EROSION CONTROL MEASURES SHALL BE  
INSTALLED DURING CLEARING AND GRUBBING PHASE.

100 x 28 x 3  
1.5 inch Skimmer  
with 1.5 inch  
Orifice Diameter  
20 ft. weir  
ID 22.2 B

100 x 28 x 3  
1.5 inch Skimmer  
with 1.5 inch  
Orifice Diameter  
20 ft. weir  
ID 22.1 B

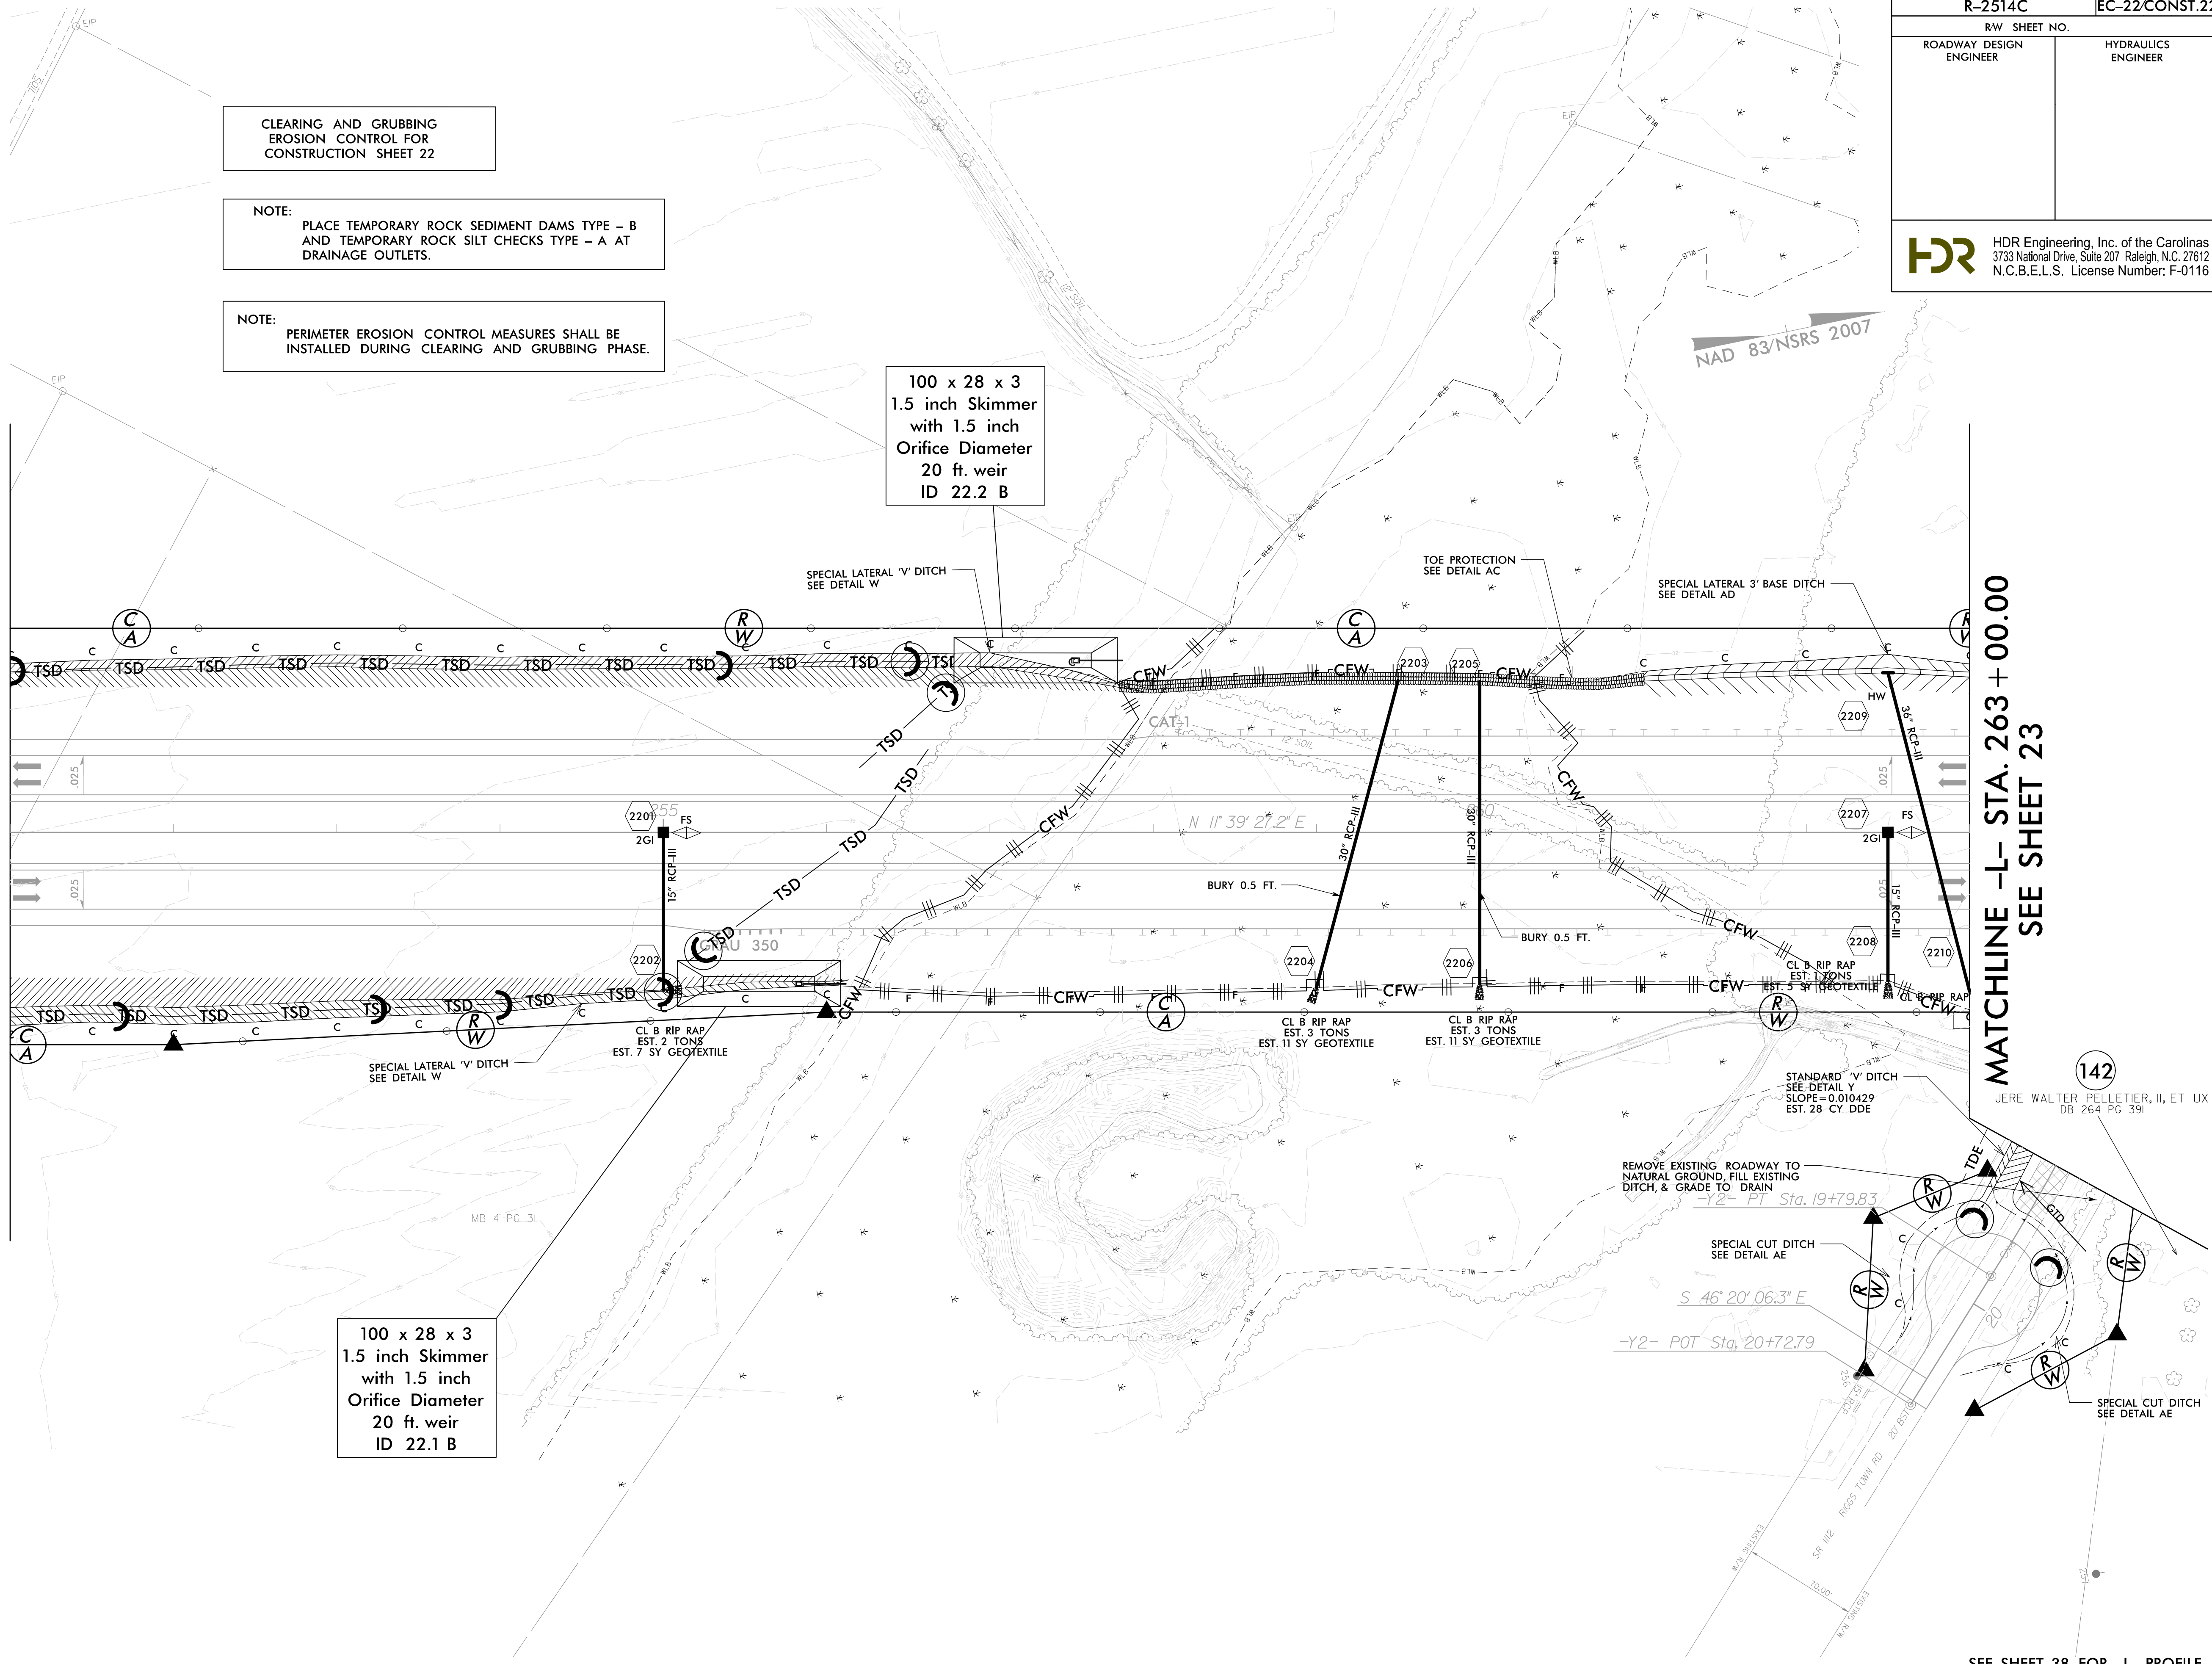

2/2/2015  
10:44:18 AM  
I:\2514C-Hyd-EC-CG\_PSH.dgn

SEE SHEET 38 FOR -L- PROFILE  
SEE SHEET 42 FOR -Y2- PROFILE