


PROJECT REFERENCE NO.	SHEET NO.
R-2514C	EC-23/CONST.23
RW SHEET NO.	
ROADWAY DESIGN ENGINEER	HYDRAULICS ENGINEER
 HDR Engineering, Inc. of the Carolinas 3733 National Drive, Suite 207 Raleigh, N.C. 27612 N.C.B.E.L.S. License Number: F-0116	

NAD 83/NSRS 2007


CLEARING AND GRUBBING  
EROSION CONTROL FOR  
CONSTRUCTION SHEET 23

NOTE:  
PLACE TEMPORARY ROCK SEDIMENT DAMS TYPE - B  
AND TEMPORARY ROCK SILT CHECKS TYPE - A AT  
DRAINAGE OUTLETS.

NOTE:  
PERIMETER EROSION CONTROL MEASURES SHALL BE  
INSTALLED DURING CLEARING AND GRUBBING PHASE.

MATCHLINE -L- STA. 263 + 00.00 SEE SHEET 22

MATCHLINE -L- STA. 277 + 00.00 SEE SHEET 24

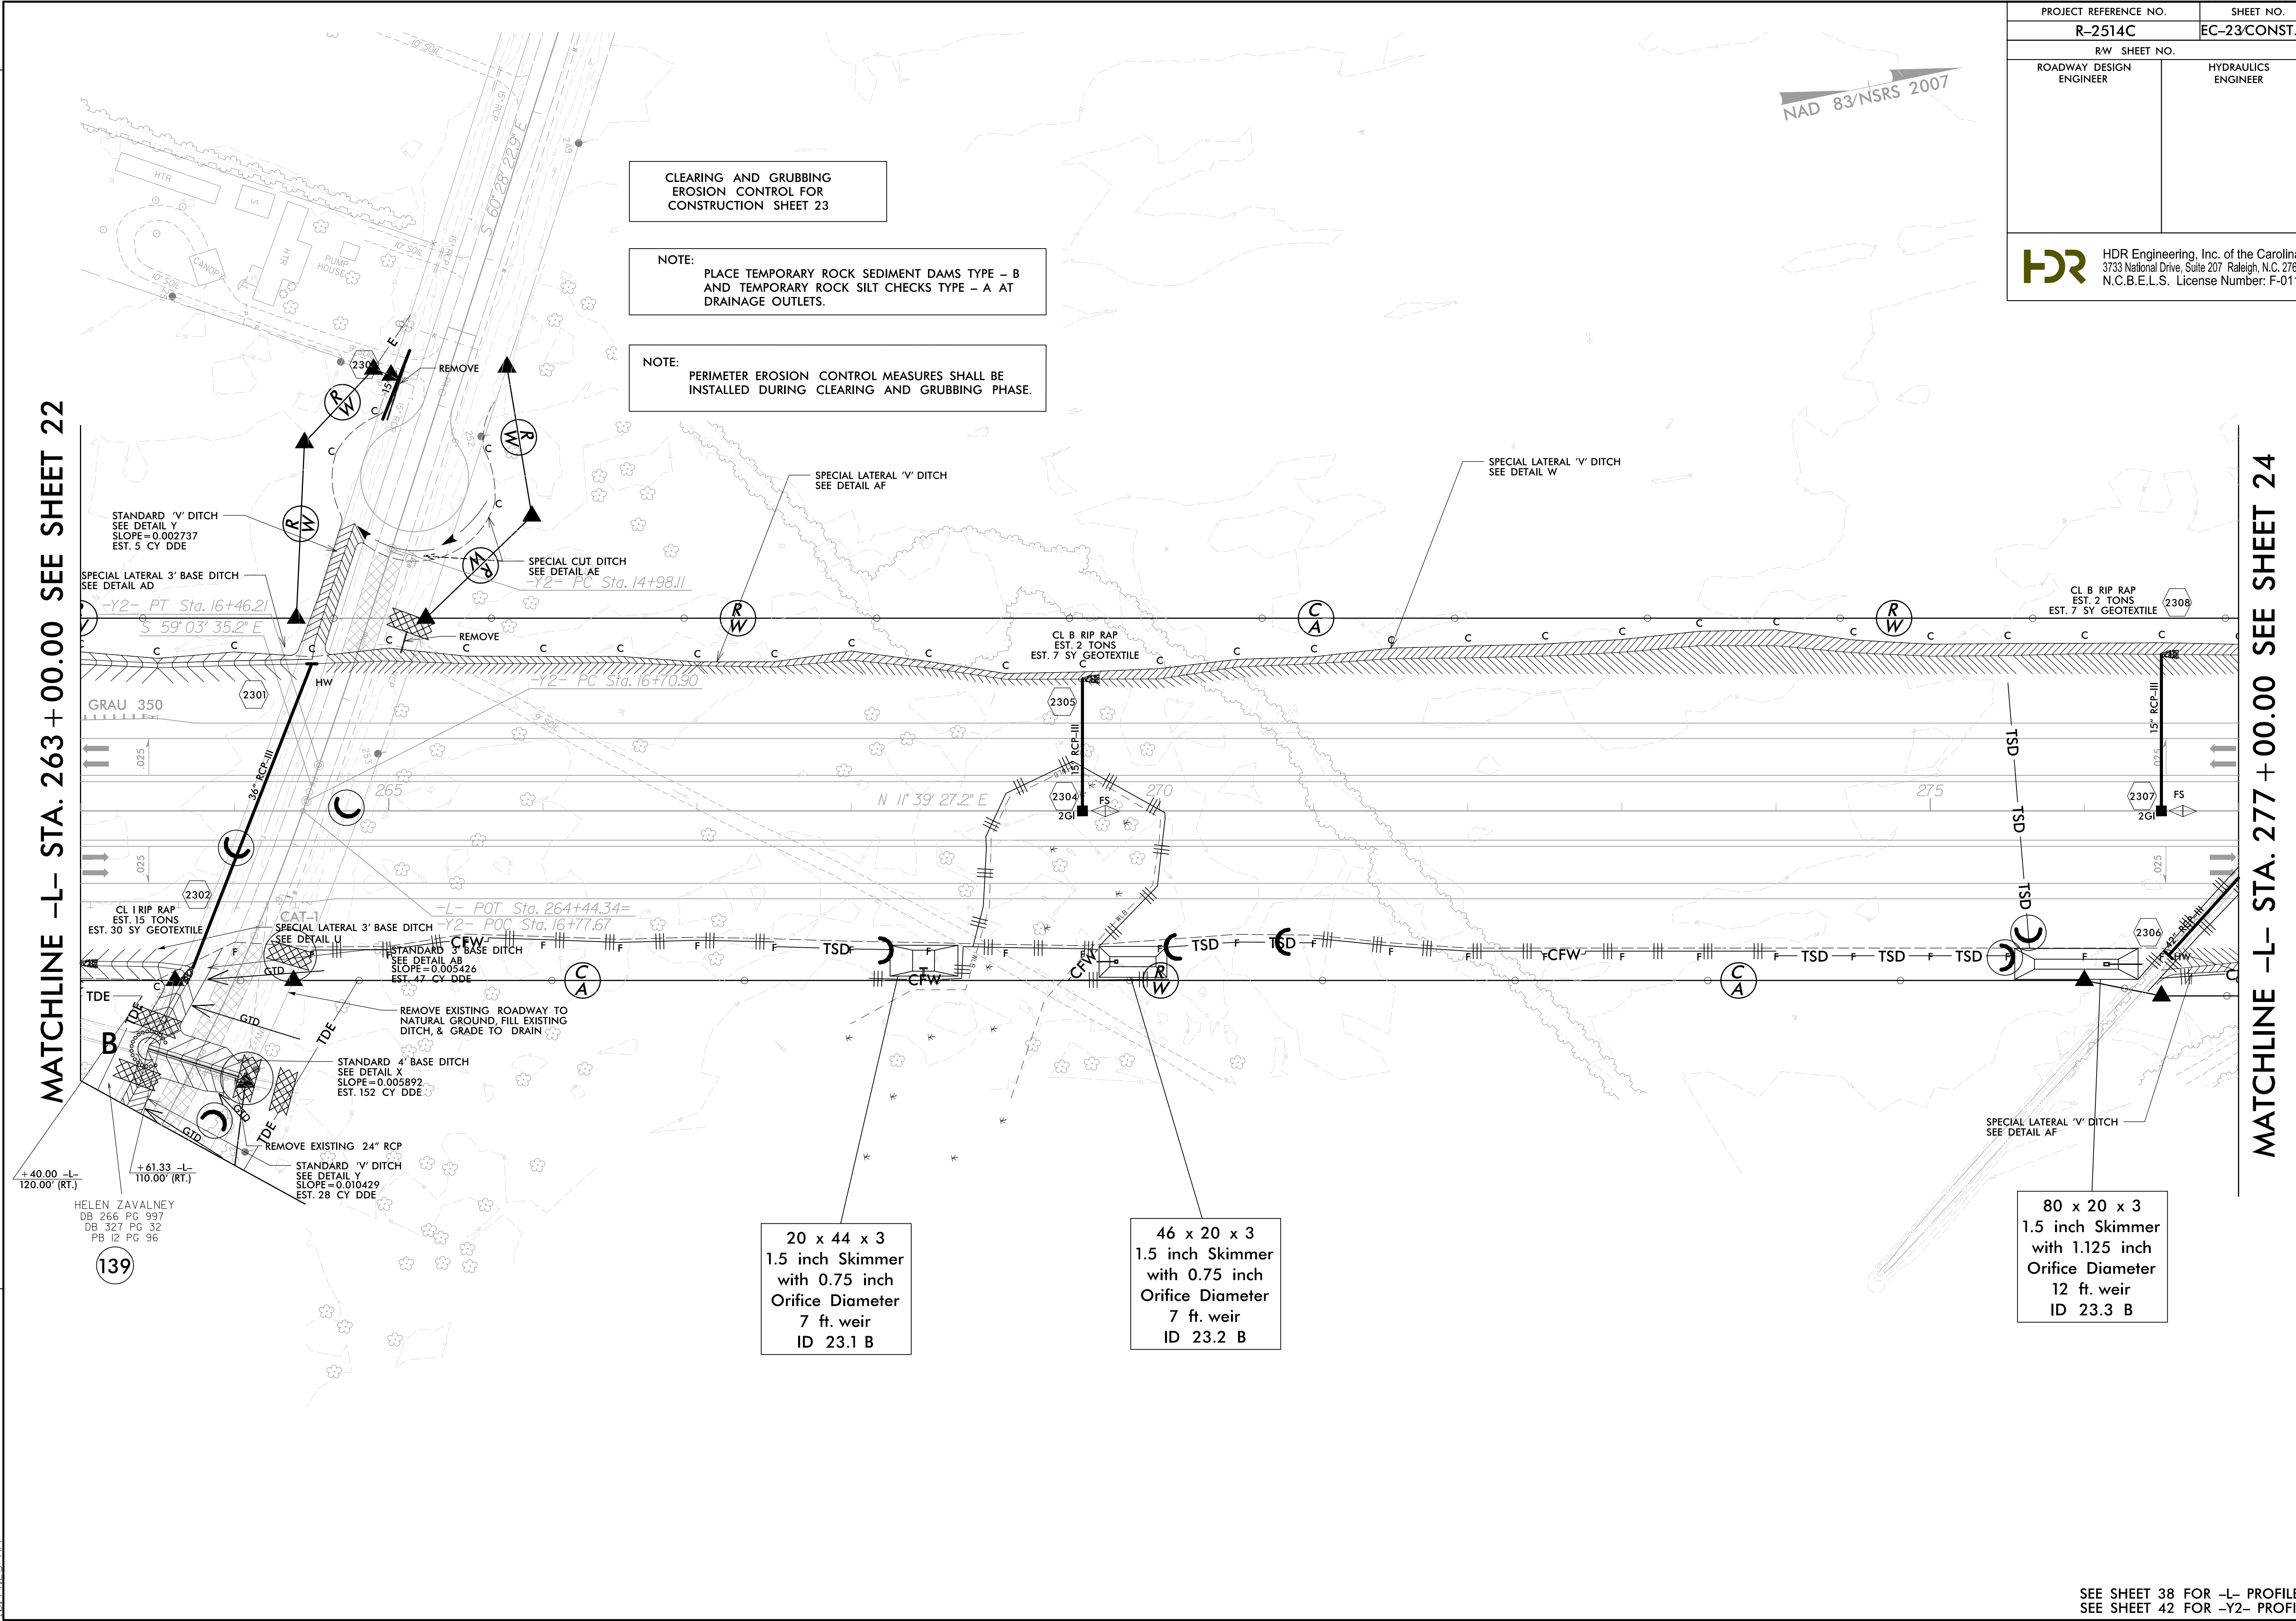

REVISIONS

8/17/99  
2/2/2015  
10:44:25 AM  
4C\_Hyd\_EC.CG\_PSH.dgn

HELEN ZAVALNEY  
DB 266 PG 997  
DB 327 PG 32  
Pg 12 Pg 96  
139

SEE SHEET 38 FOR -L- PROFILE  
SEE SHEET 42 FOR -Y2- PROFILE