


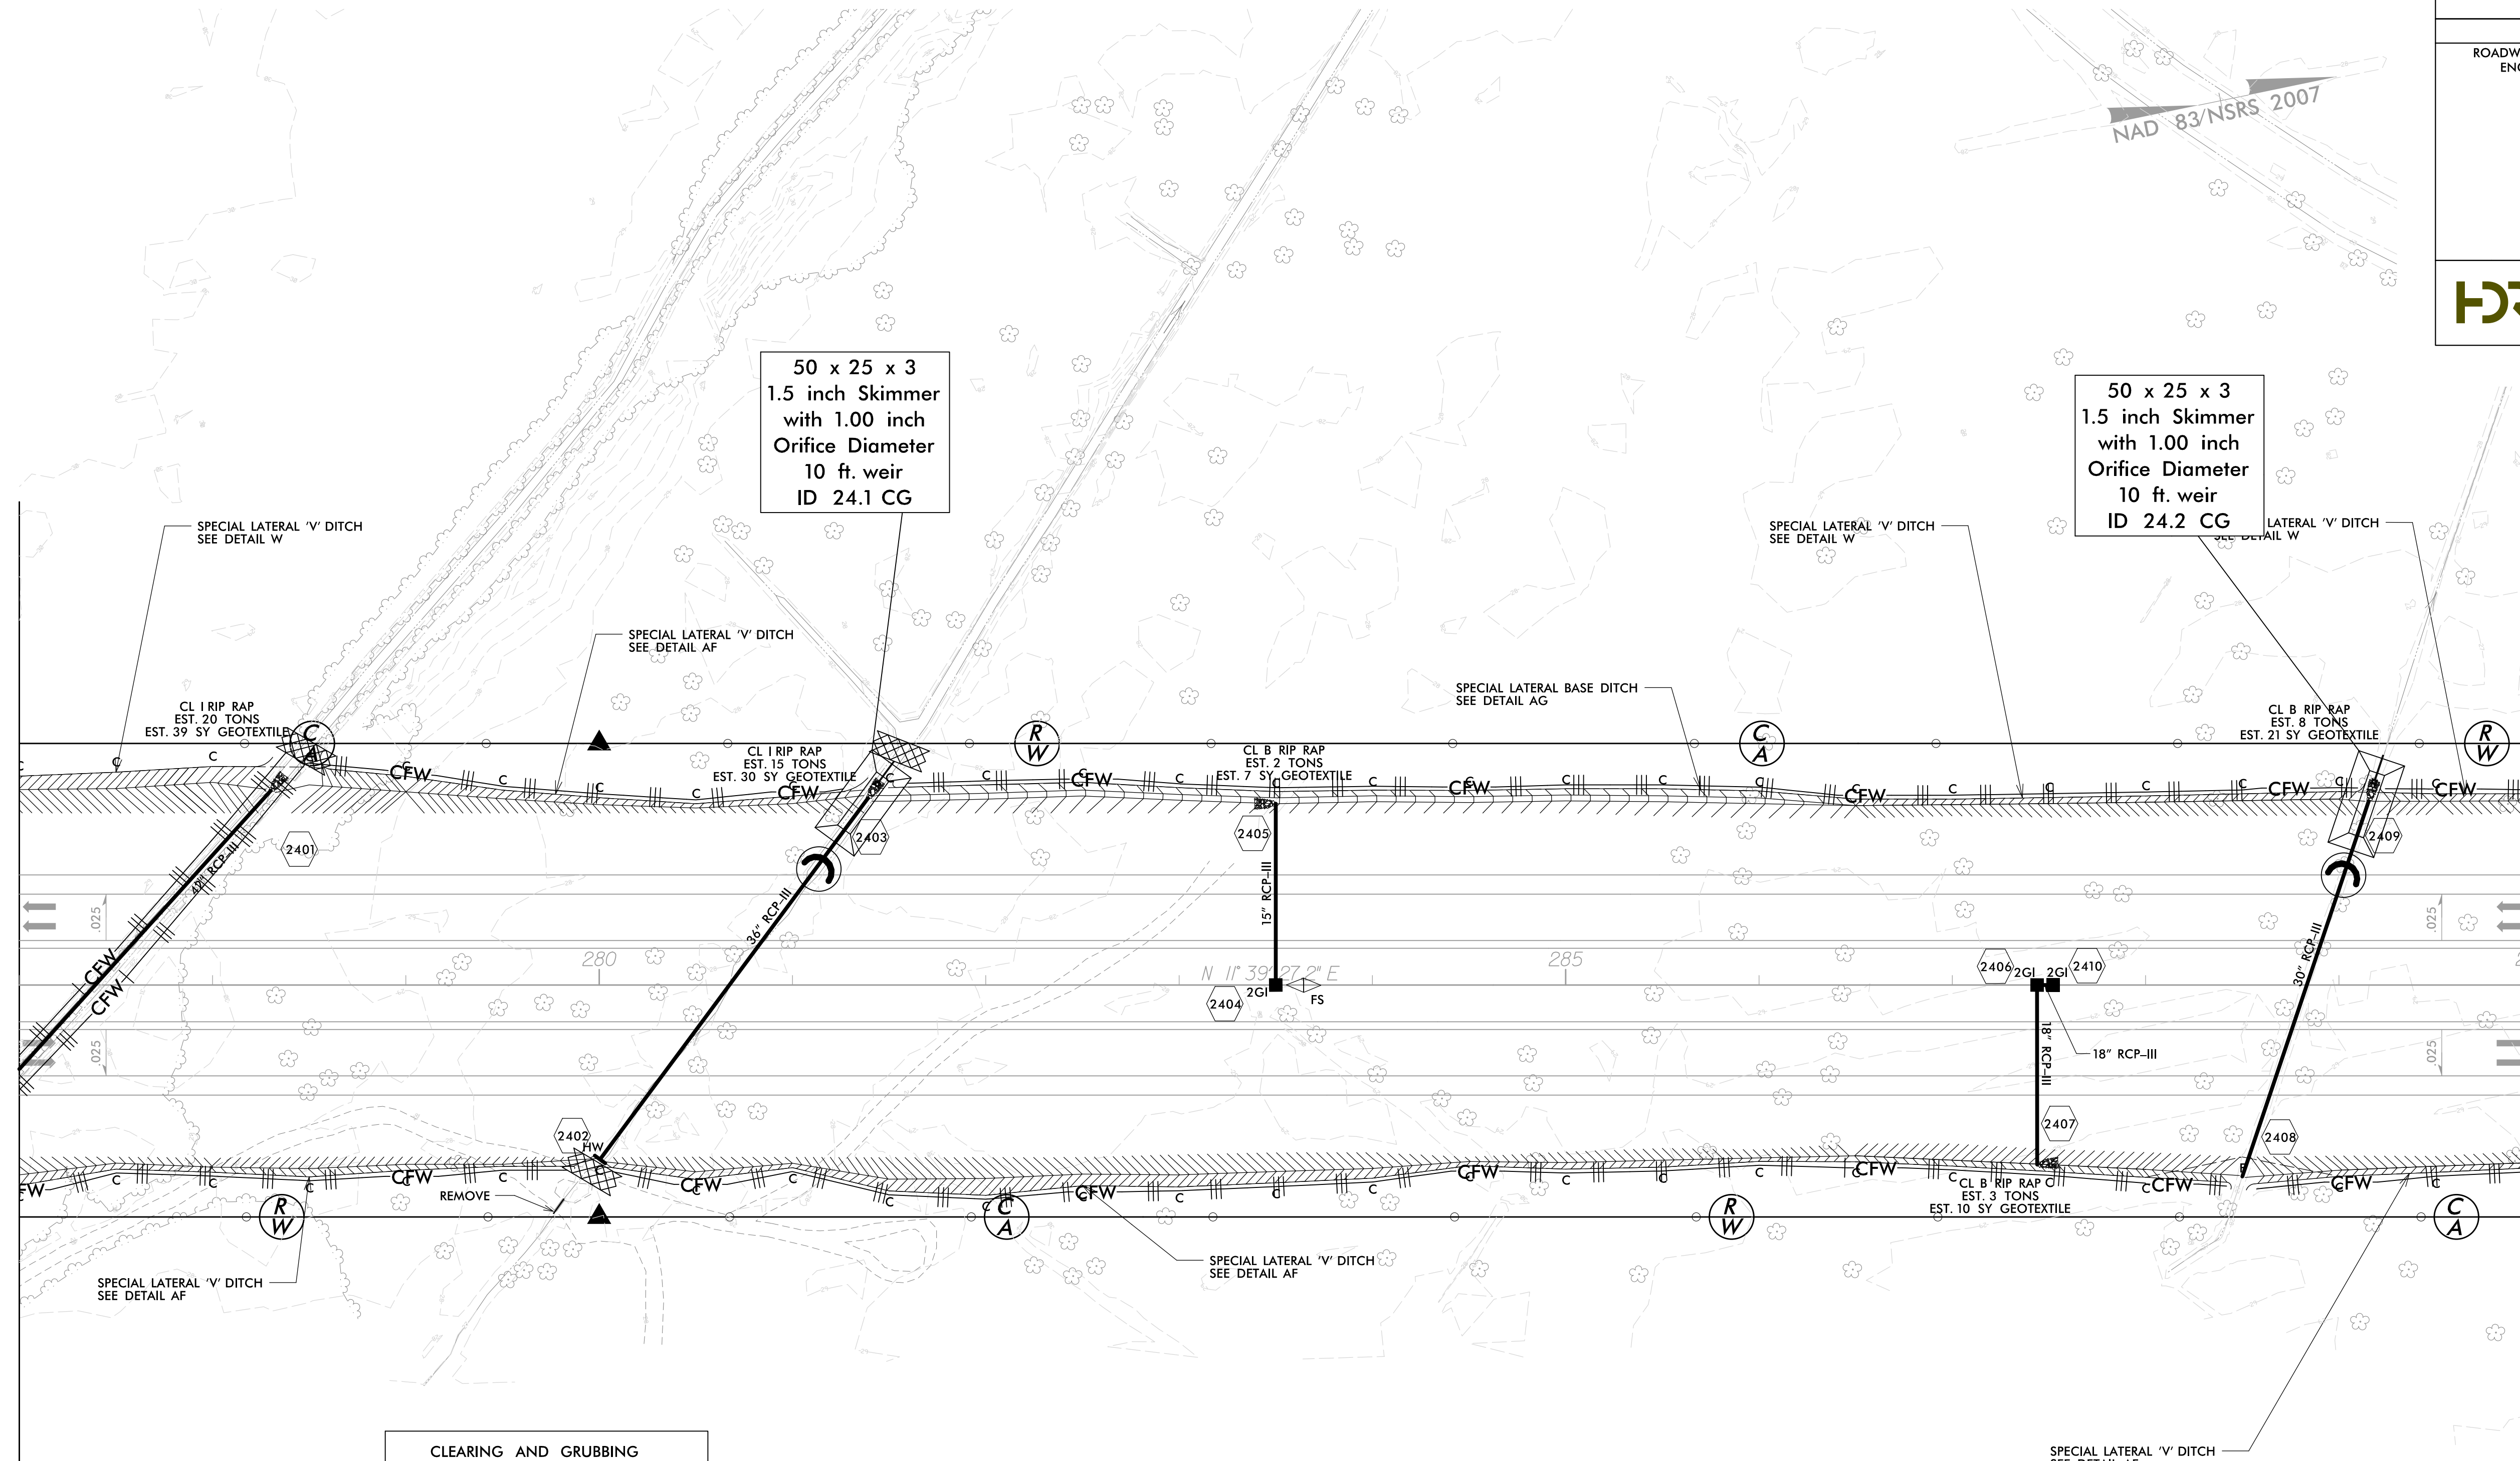
8/17/99

PROJECT REFERENCE NO.		SHEET NO.	
R-2514C		EC-24/CONST.24	
RW SHEET NO.			
ROADWAY DESIGN ENGINEER		HYDRAULICS ENGINEER	
 HDR Engineering, Inc. of the Carolinas 3733 National Drive, Suite 207 Raleigh, N.C. 27612 N.C.B.E.L.S. License Number: F-0116			

NAD 83/NSRS 2007

MATCHLINE -L- STA. 277 + 00.00 SEE SHEET 23

MATCHLINE -L- STA. 290 + 00.00 SEE SHEET 25



50 x 25 x 3
1.5 inch Skimmer
with 1.00 inch
Orifice Diameter
10 ft. weir
ID 24.1 CG

50 x 25 x 3
1.5 inch Skimmer
with 1.00 inch
Orifice Diameter
10 ft. weir
ID 24.2 CG

CLEARING AND GRUBBING
EROSION CONTROL FOR
CONSTRUCTION SHEET 24

NOTE:
PLACE TEMPORARY ROCK SEDIMENT DAMS TYPE - B
AND TEMPORARY ROCK SILT CHECKS TYPE - A AT
DRAINAGE OUTLETS.

NOTE:
PERIMETER EROSION CONTROL MEASURES SHALL BE
INSTALLED DURING CLEARING AND GRUBBING PHASE.

REVISIONS

2/2/2015 10:24:50 AM I:\2514C_Hyd_EC_CG_PSH.dgn

SEE SHEET 39 FOR -L- PROFILE