
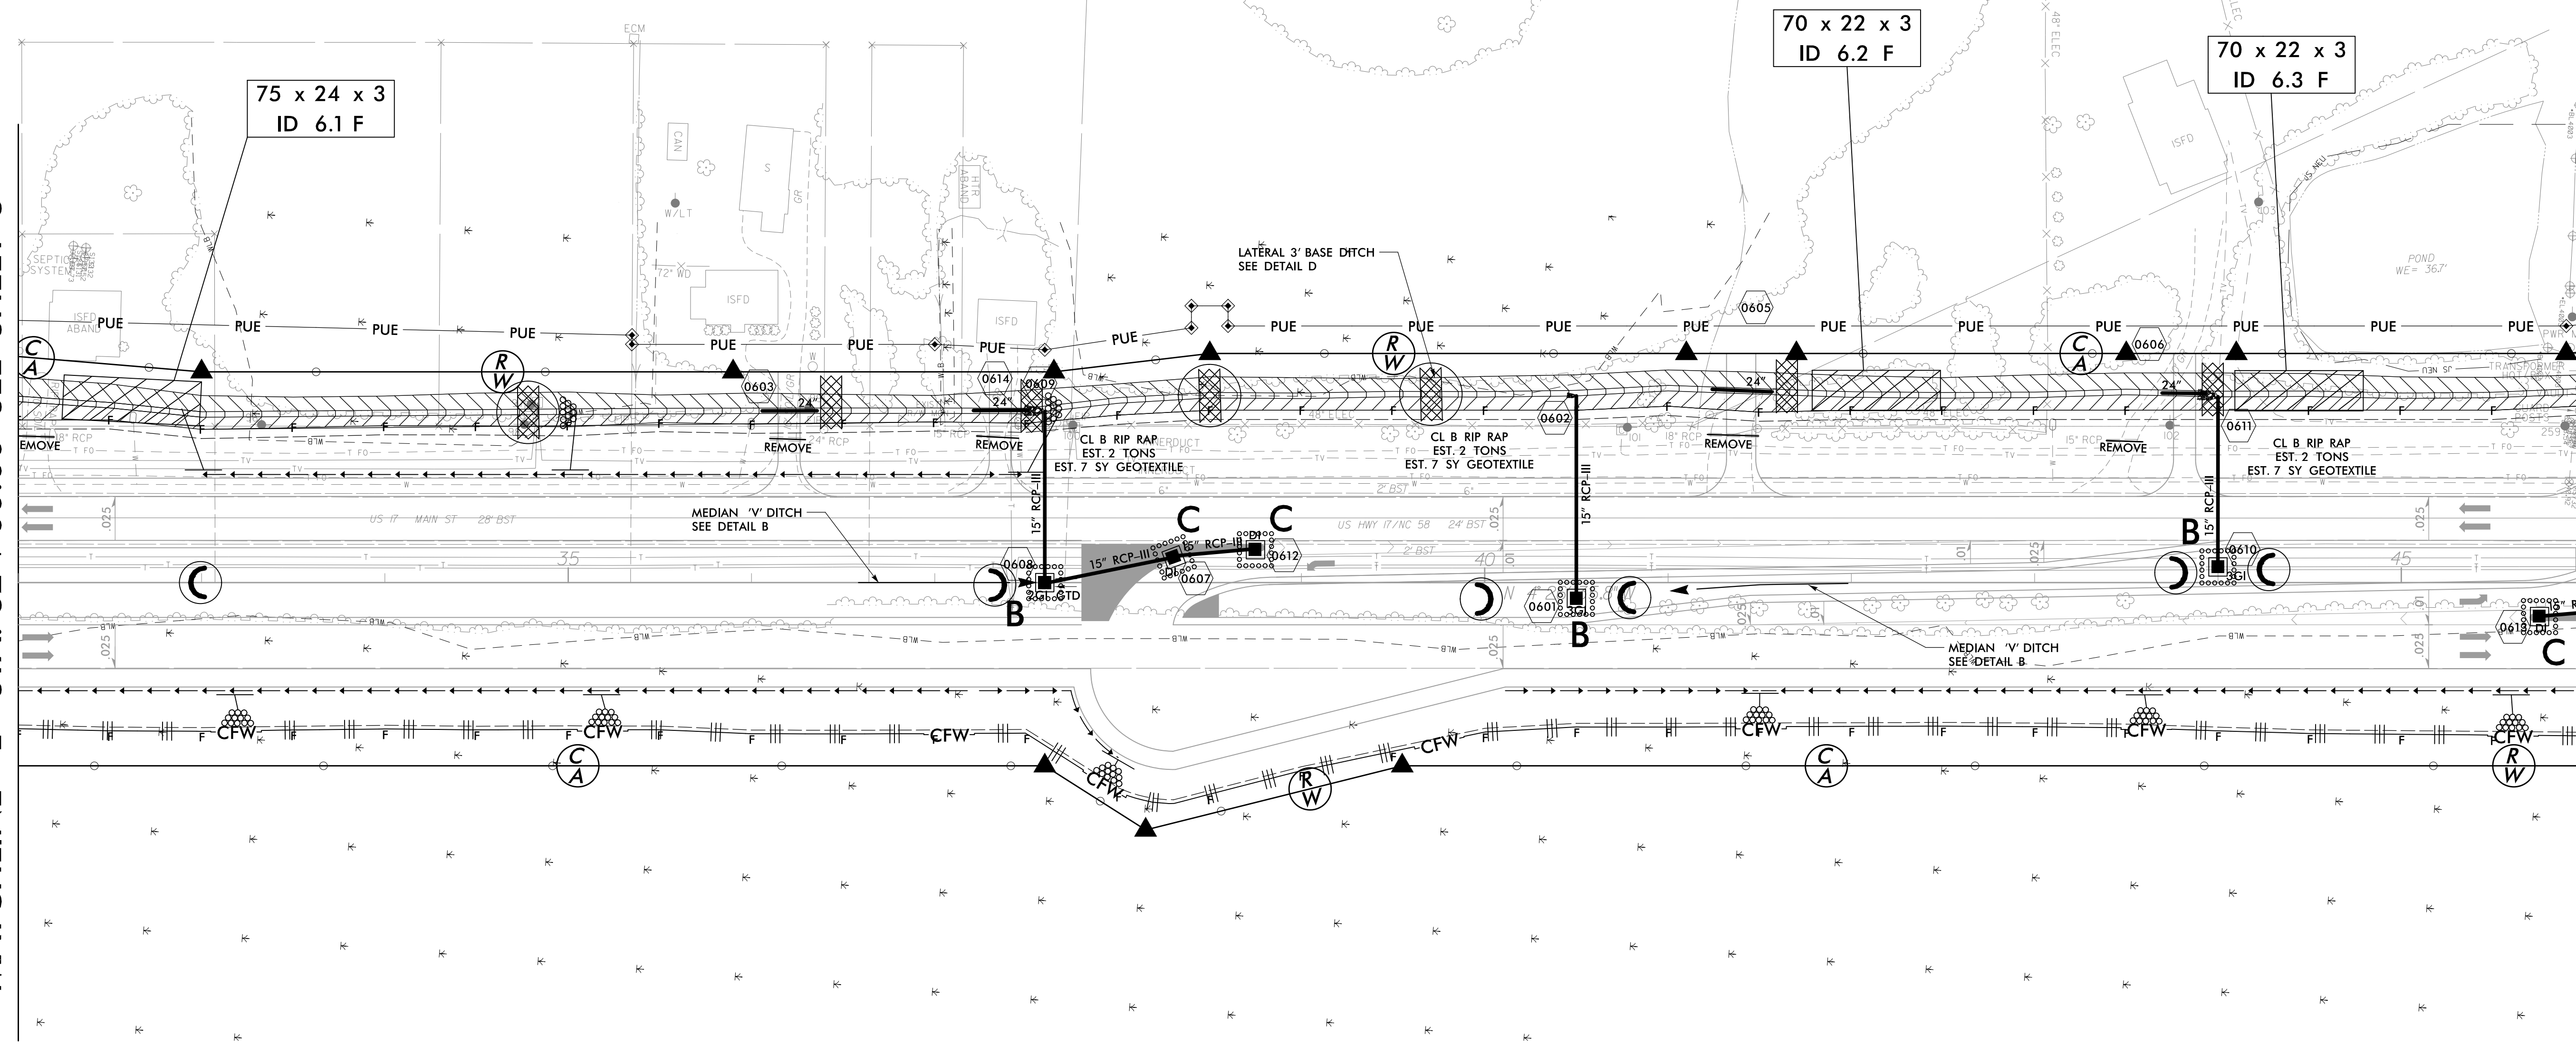


PROJECT REFERENCE NO.		SHEET NO.	
R-2514C		EC-31/CONST.6	
RW SHEET NO.			
ROADWAY DESIGN ENGINEER		HYDRAULICS ENGINEER	
 HDR Engineering, Inc. of the Carolinas 3733 National Drive, Suite 207 Raleigh, N.C. 27612 N.C.B.E.L.S. License Number: F-0116			

Place Matting or Compost Blanket for Erosion Control on Slope as Work Allows.
 Sta. 32+00 RT to Sta. 46+00 RT -L-
 Sta. 33+00 LT to Sta. 37+50 LT -L-

MATCHLINE -L- STA. 32 + 00.00 SEE SHEET 5

MATCHLINE -L- STA. 46 + 00.00 SEE SHEET 7



NAD 83/NSRS 2007

REVISIONS
 R/W REVISION 6-25-14 (DMG) - REVISED THE PUE ON PARCEL 15 (ELEANOR JEAN HOLT JACKSON, ET AL, PARCEL 16 (ROCHELLE ANITA HOLT), PARCEL 17 (LYNELL MATTOCKS, ET UX), AND PARCEL 20 (WOODROW F. LASSITER, ET UX) AT -L- STA-38+5000 LT.

8/17/99

2/2/2015
 10:46:03 AM
 4C-Hyd-EC-FINAL_PSH.dgn

NOTE: ALL DRIVES ARE 12' UNLESS NOTED OTHERWISE.
 PAVE ALL DRIVES TO BACK OF TURNOUT RADIUS.
 SEE SHEET 2-D FOR DRIVEWAY PROFILE DETAILS.

SEE SHEET 30 FOR -L- PROFILE