

PROJECT REFERENCE NO.		SHEET NO.	
R-2514C		EC-42/CONST.17	
ROADWAY DESIGN ENGINEER		HYDRAULICS ENGINEER	
HDR		HDR Engineering, Inc. of the Carolinas 3733 National Drive, Suite 207 Raleigh, N.C. 27612 N.C.B.E.L.S. License Number: F-0116	

NAD 83/NSRS 2007

Place Matting or Compost Blanket for Erosion Control on Slope as Work Allows.
Sta. 194+00 RT to Sta. 196+00 RT -L-

50 x 25 x 3
1.5 inch Skimmer
with 1.25 inch
Orifice Diameter
14 ft. weir
ID 17.1 F

70 x 23 x 3
1.5 inch Skimmer
with 1.125 inch
Orifice Diameter
12 ft. weir
ID 17.5 F

75 x 25 x 3
1.5 inch Skimmer
with 1.25 inch
Orifice Diameter
14 ft. weir
ID 17.6 F

12 x 6 x 2
ID 17.2 F


75 x 25 x 3
1.5 inch Skimmer
with 1.25 inch
Orifice Diameter
14 ft. weir
ID 17.3 F

12 x 6 x 2
ID 17.4 F

84 x 26 x 3
1.5 inch Skimmer
with 1.25 inch
Orifice Diameter
16 ft. weir
ID 17.7 F

MATCHLINE -L- STA. 182 + 00.00 SEE SHEET 16

MATCHLINE -L- STA. 196 + 00.00 SEE SHEET 18

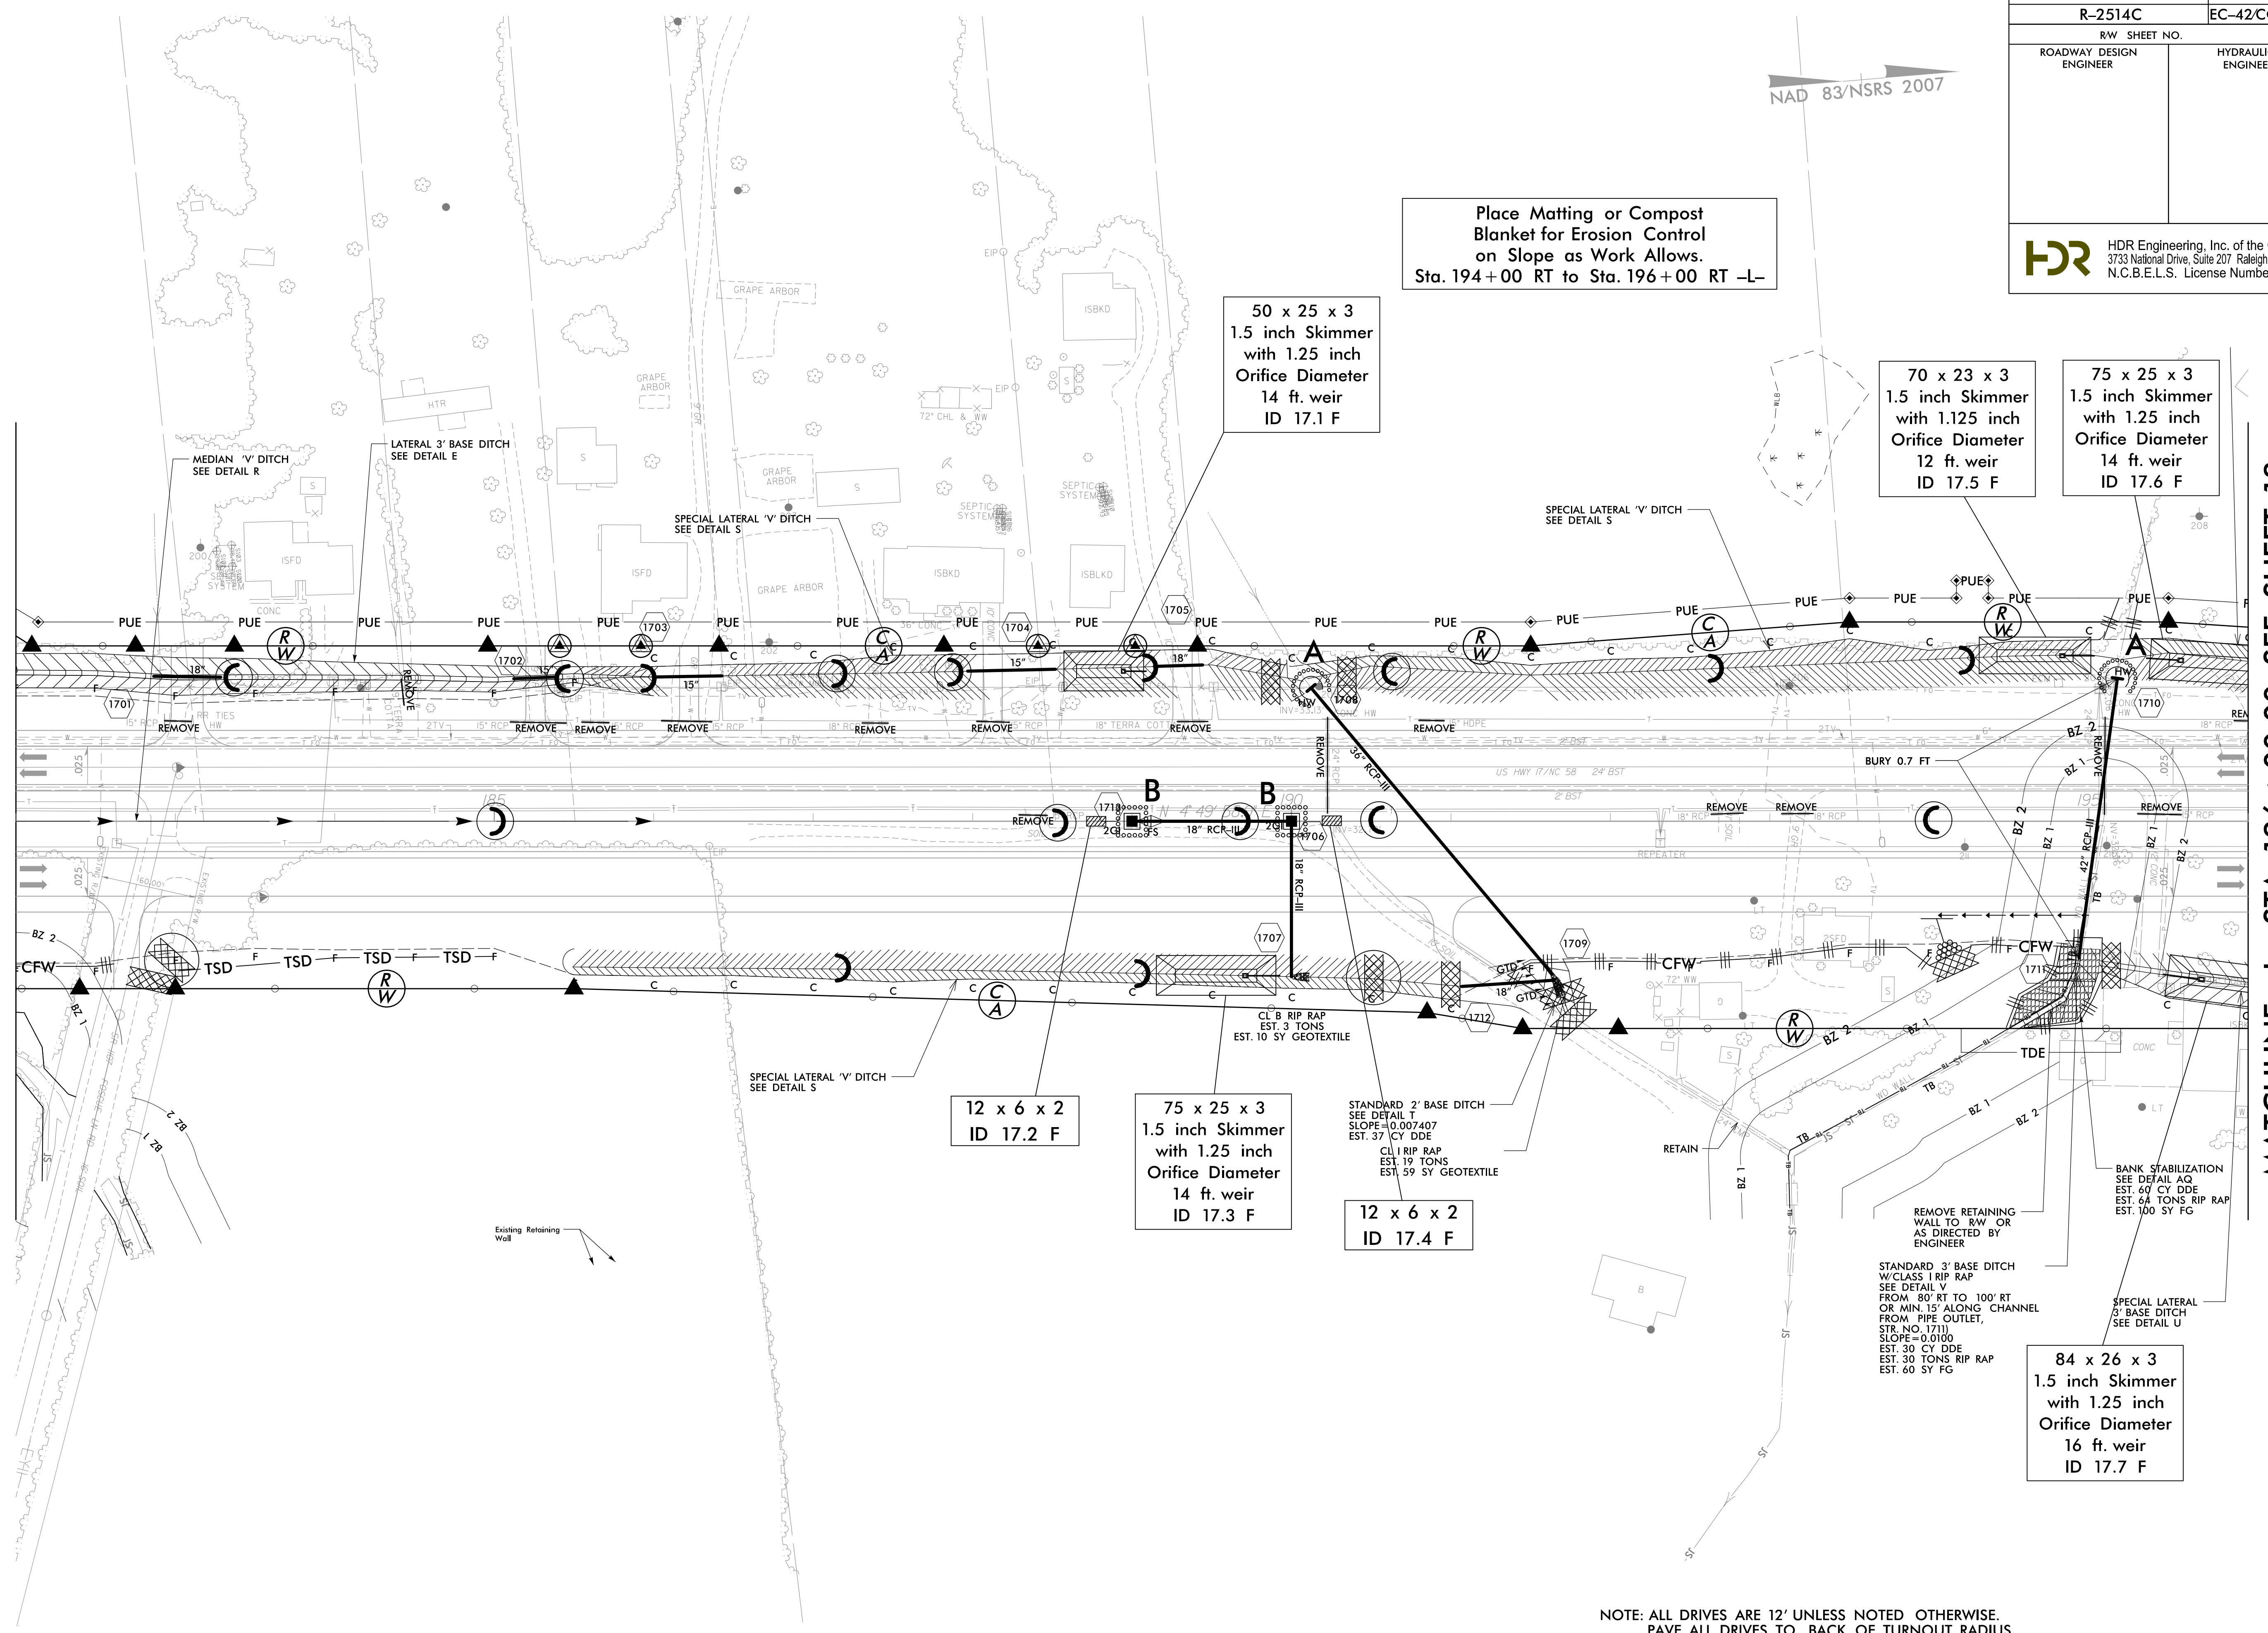

NOTE: ALL DRIVES ARE 12' UNLESS NOTED OTHERWISE.
PAVE ALL DRIVES TO BACK OF TURNOUT RADIUS.
SEE SHEET 2-D FOR DRIVEWAY PROFILE DETAILS.

SEE SHEET 35 FOR -L- PROFILE

REVISIONS
R/W REVISION 7-28-14 (DWG) - ADDED A SECOND CLAIM OF PUE ON PARCEL 14Z (BETTY LOU W. LIGI).

2/2/2015
10:44:57 AM
4C_Hyd_EC_FINAL_PSH.dgn

8/17/99