


PROJECT REFERENCE NO.		SHEET NO.	
R-2514C		EC-47/CONST.22	
RW SHEET NO.			
ROADWAY DESIGN ENGINEER		HYDRAULICS ENGINEER	
 HDR Engineering, Inc. of the Carolinas 3733 National Drive, Suite 207 Raleigh, N.C. 27612 N.C.B.E.L.S. License Number: F-0116			

MATCHLINE -L- STA. 251+00.00 SEE SHEET 21

MATCHLINE -L- STA. 263+00.00 SEE SHEET 23

Place Matting or Compost Blanket for Erosion Control on Slope as Work Allows.  
 Sta. 255+50 RT to Sta. 263+00 RT -L-  
 Sta. 258+00 LT to Sta. 261+00 LT -L-

80 x 20 x 3  
 ID 22.3 F

12 x 6 x 2  
 ID 22.4 F

100 x 28 x 3  
 1.5 inch Skimmer  
 with 1.5 inch  
 Orifice Diameter  
 20 ft. weir  
 ID 22.2 B


52 x 25 x 3  
 1.5 inch Skimmer  
 with 1.0 inch  
 Orifice Diameter  
 10 ft. weir  
 ID 22.5 F

12 x 6 x 2  
 ID 22.6 F

100 x 28 x 3  
 1.5 inch Skimmer  
 with 1.5 inch  
 Orifice Diameter  
 20 ft. weir  
 ID 22.1 B

REVISIONS

2/2/2015 4C\_Hyd\_EC\_FINAL\_PSH.dgn  
 10:46:53 AM  
 8/17/99

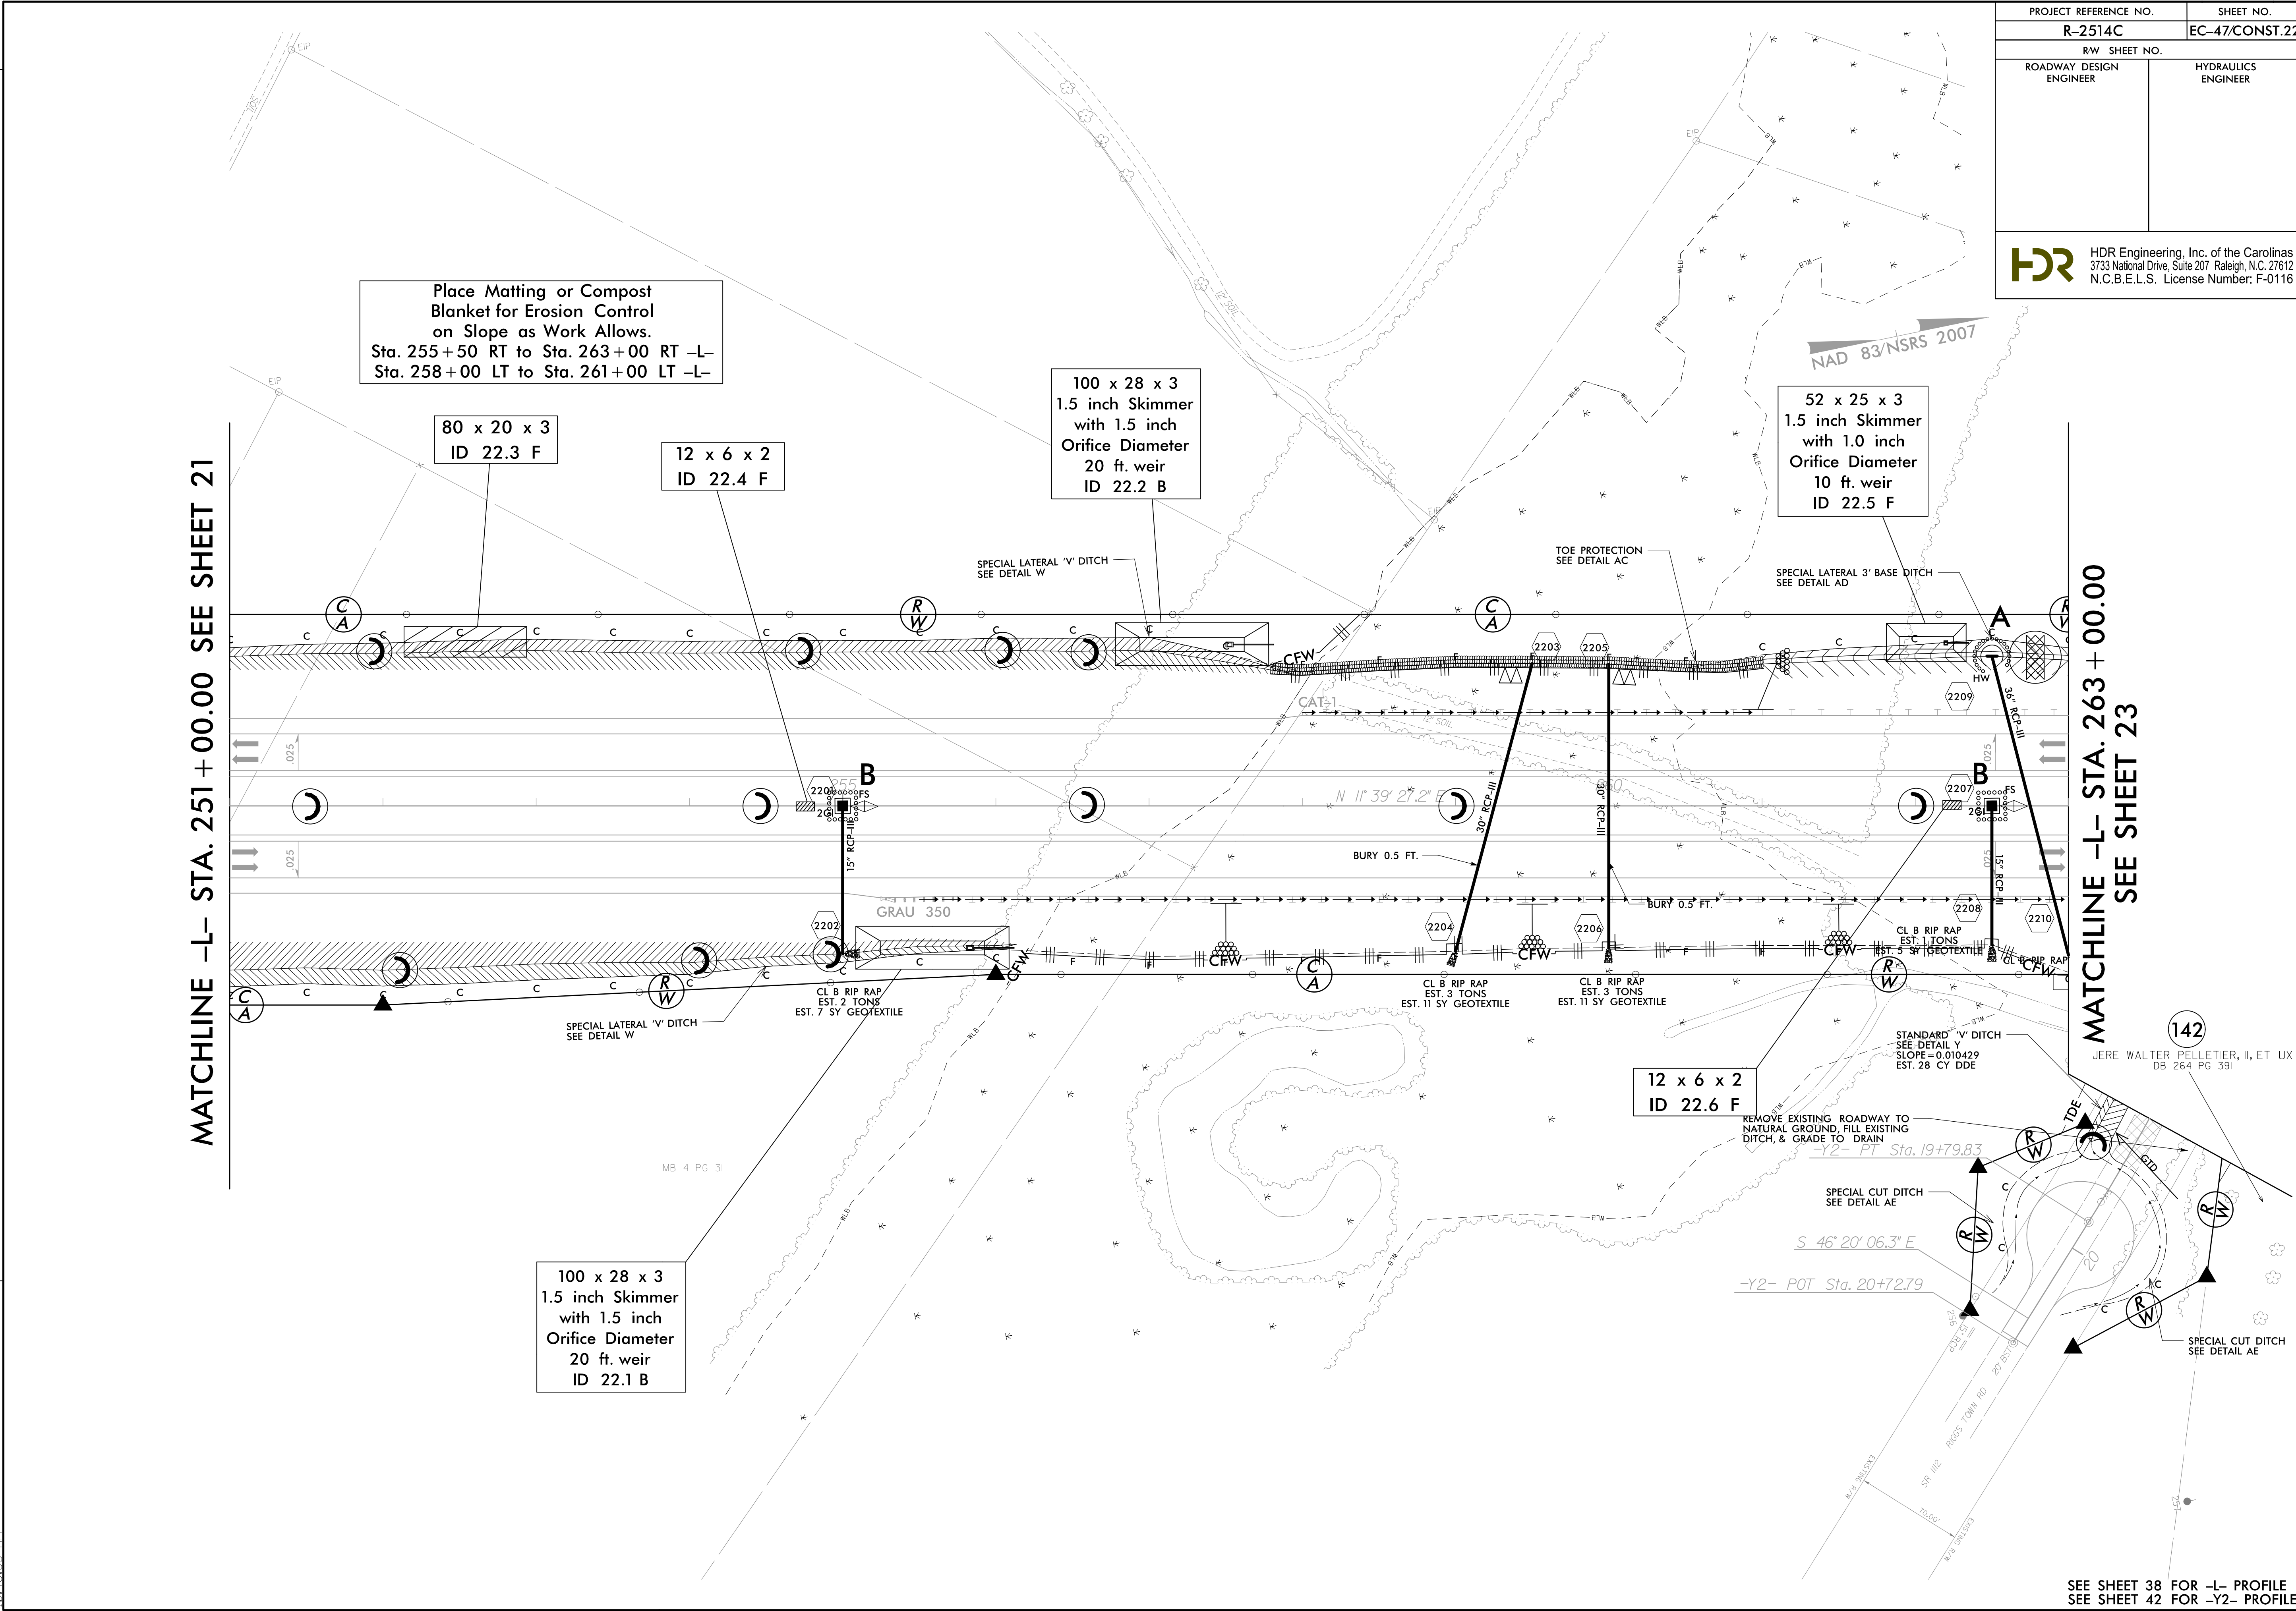

SEE SHEET 38 FOR -L- PROFILE  
 SEE SHEET 42 FOR -Y2- PROFILE