


8/17/99

PROJECT REFERENCE NO. R-2514C	SHEET NO. EC-48/CONST.23
RW SHEET NO. ROADWAY DESIGN ENGINEER	HYDRAULICS ENGINEER
 HDR Engineering, Inc. of the Carolinas 3733 National Drive, Suite 207 Raleigh, N.C. 27612 N.C.B.E.L.S. License Number: F-0116	

NAD 83/NSRS 2007

MATCHLINE -L- STA. 263 + 00.00 SEE SHEET 22

MATCHLINE -L- STA. 277 + 00.00 SEE SHEET 24

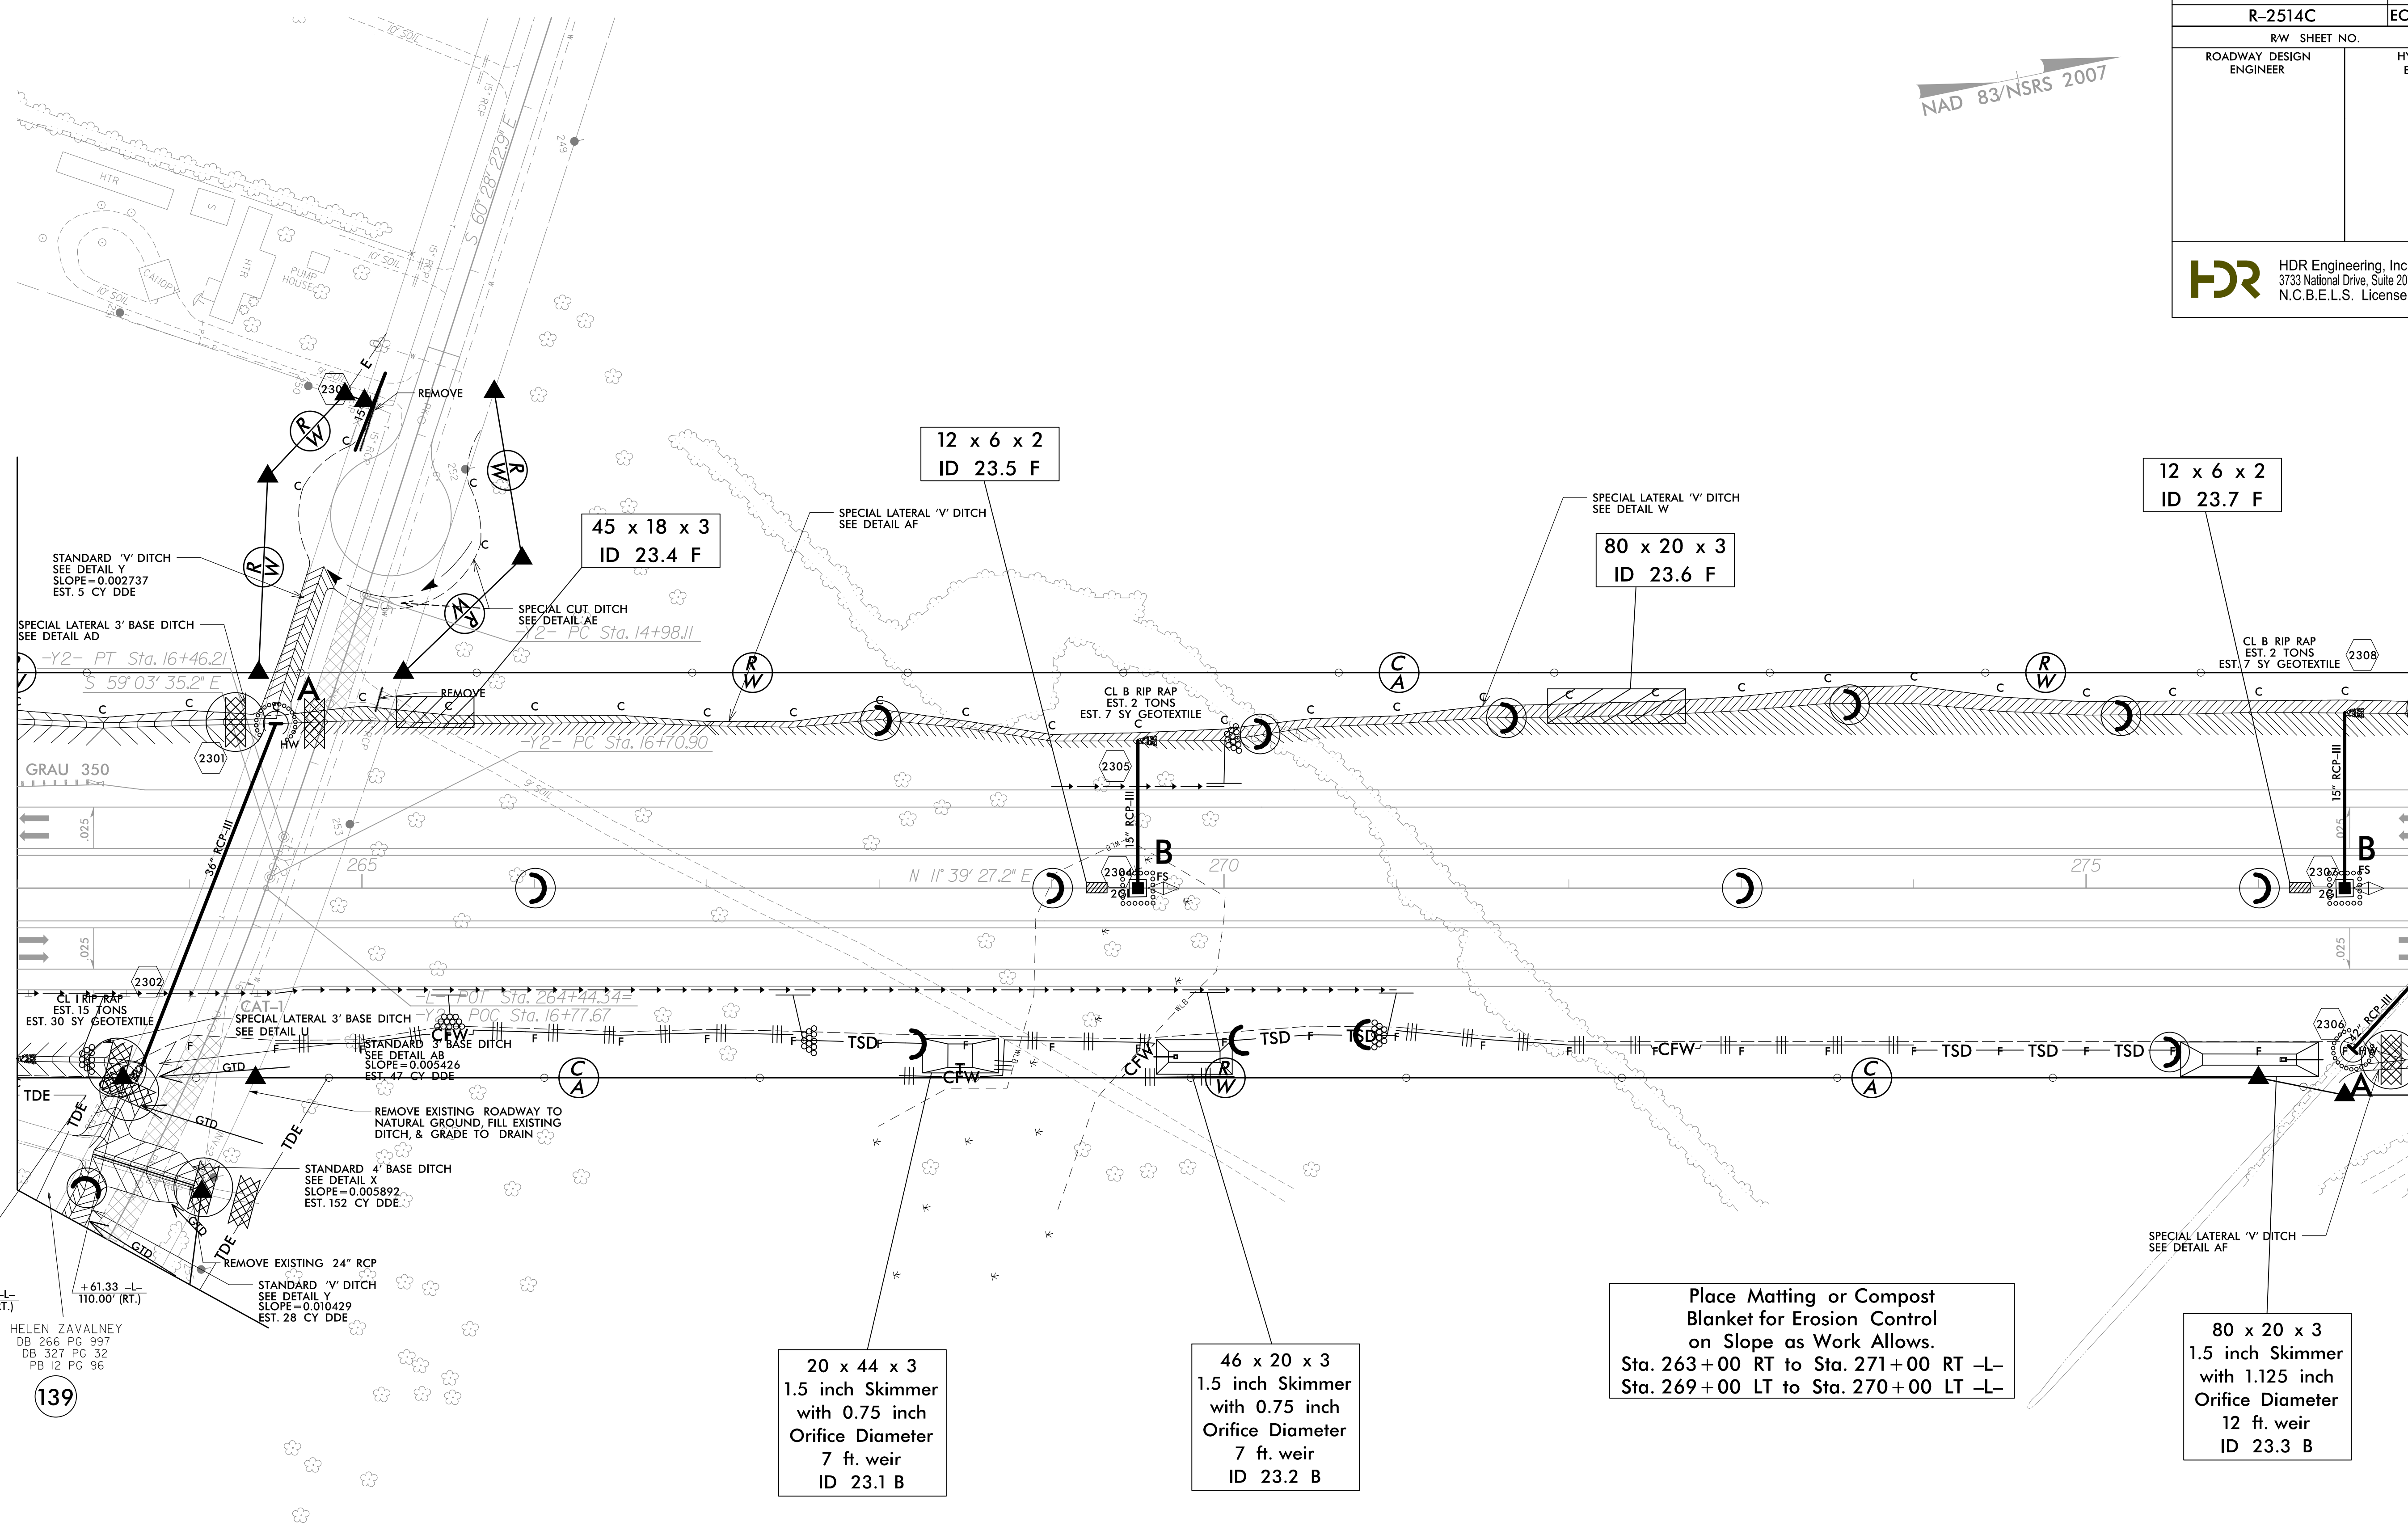

Place Matting or Compost Blanket for Erosion Control on Slope as Work Allows.
 Sta. 263+00 RT to Sta. 271+00 RT -L-
 Sta. 269+00 LT to Sta. 270+00 LT -L-

REVISIONS

2/2/2015
 10:45:03 AM
 14C_Hyd_EC_FINAL_PSH.dgn

SEE SHEET 38 FOR -L- PROFILE
 SEE SHEET 42 FOR -Y2- PROFILE