

8.17.99

WETHERILL ENGINEERING
 559 Jones Franklin Rd. Suite 164
 Raleigh, N.C. 27606
 License No. K-0377
 Bus: 919 851 8077
 Fax: 919 851 8107

TRANSPORTATION PLANNING/DESIGN - BRIDGE/STRUCTURE DESIGN
 CIVIL/SITE DESIGN - GIS/GPS - CONSTRUCTION OBSERVATION

PROJECT REFERENCE NO.	SHEET NO.
R-2248G	EC-09/CONST.05
RW SHEET NO.	


Place Matting for Erosion Control
 on Slope as Work Allows.
 -RPD- Sta. 23+00 to Sta. 23+50

INSTALL MATTING FOR
 EROSION CONTROL IN THE
 PROPOSED DITCH LINE.

INSTALL MATTING FOR
 EROSION CONTROL IN THE
 PROPOSED DITCH LINE.

NOTE: ALL MONOLITHIC ISLANDS ARE 5" KEYED-IN.

SEE SHEET 8 FOR -Y3- PROFILE
 SEE SHEET 10 FOR -RPA- & -RPB- PROFILES
 SEE SHEET 11 FOR -RPC- & -RPD- PROFILES
 SEE SHEET 12 FOR -RAB2- & -RAB3- PROFILES
 SEE SHEETS 2B-2 & 2B-3 FOR ROUNDABOUT DETAILS

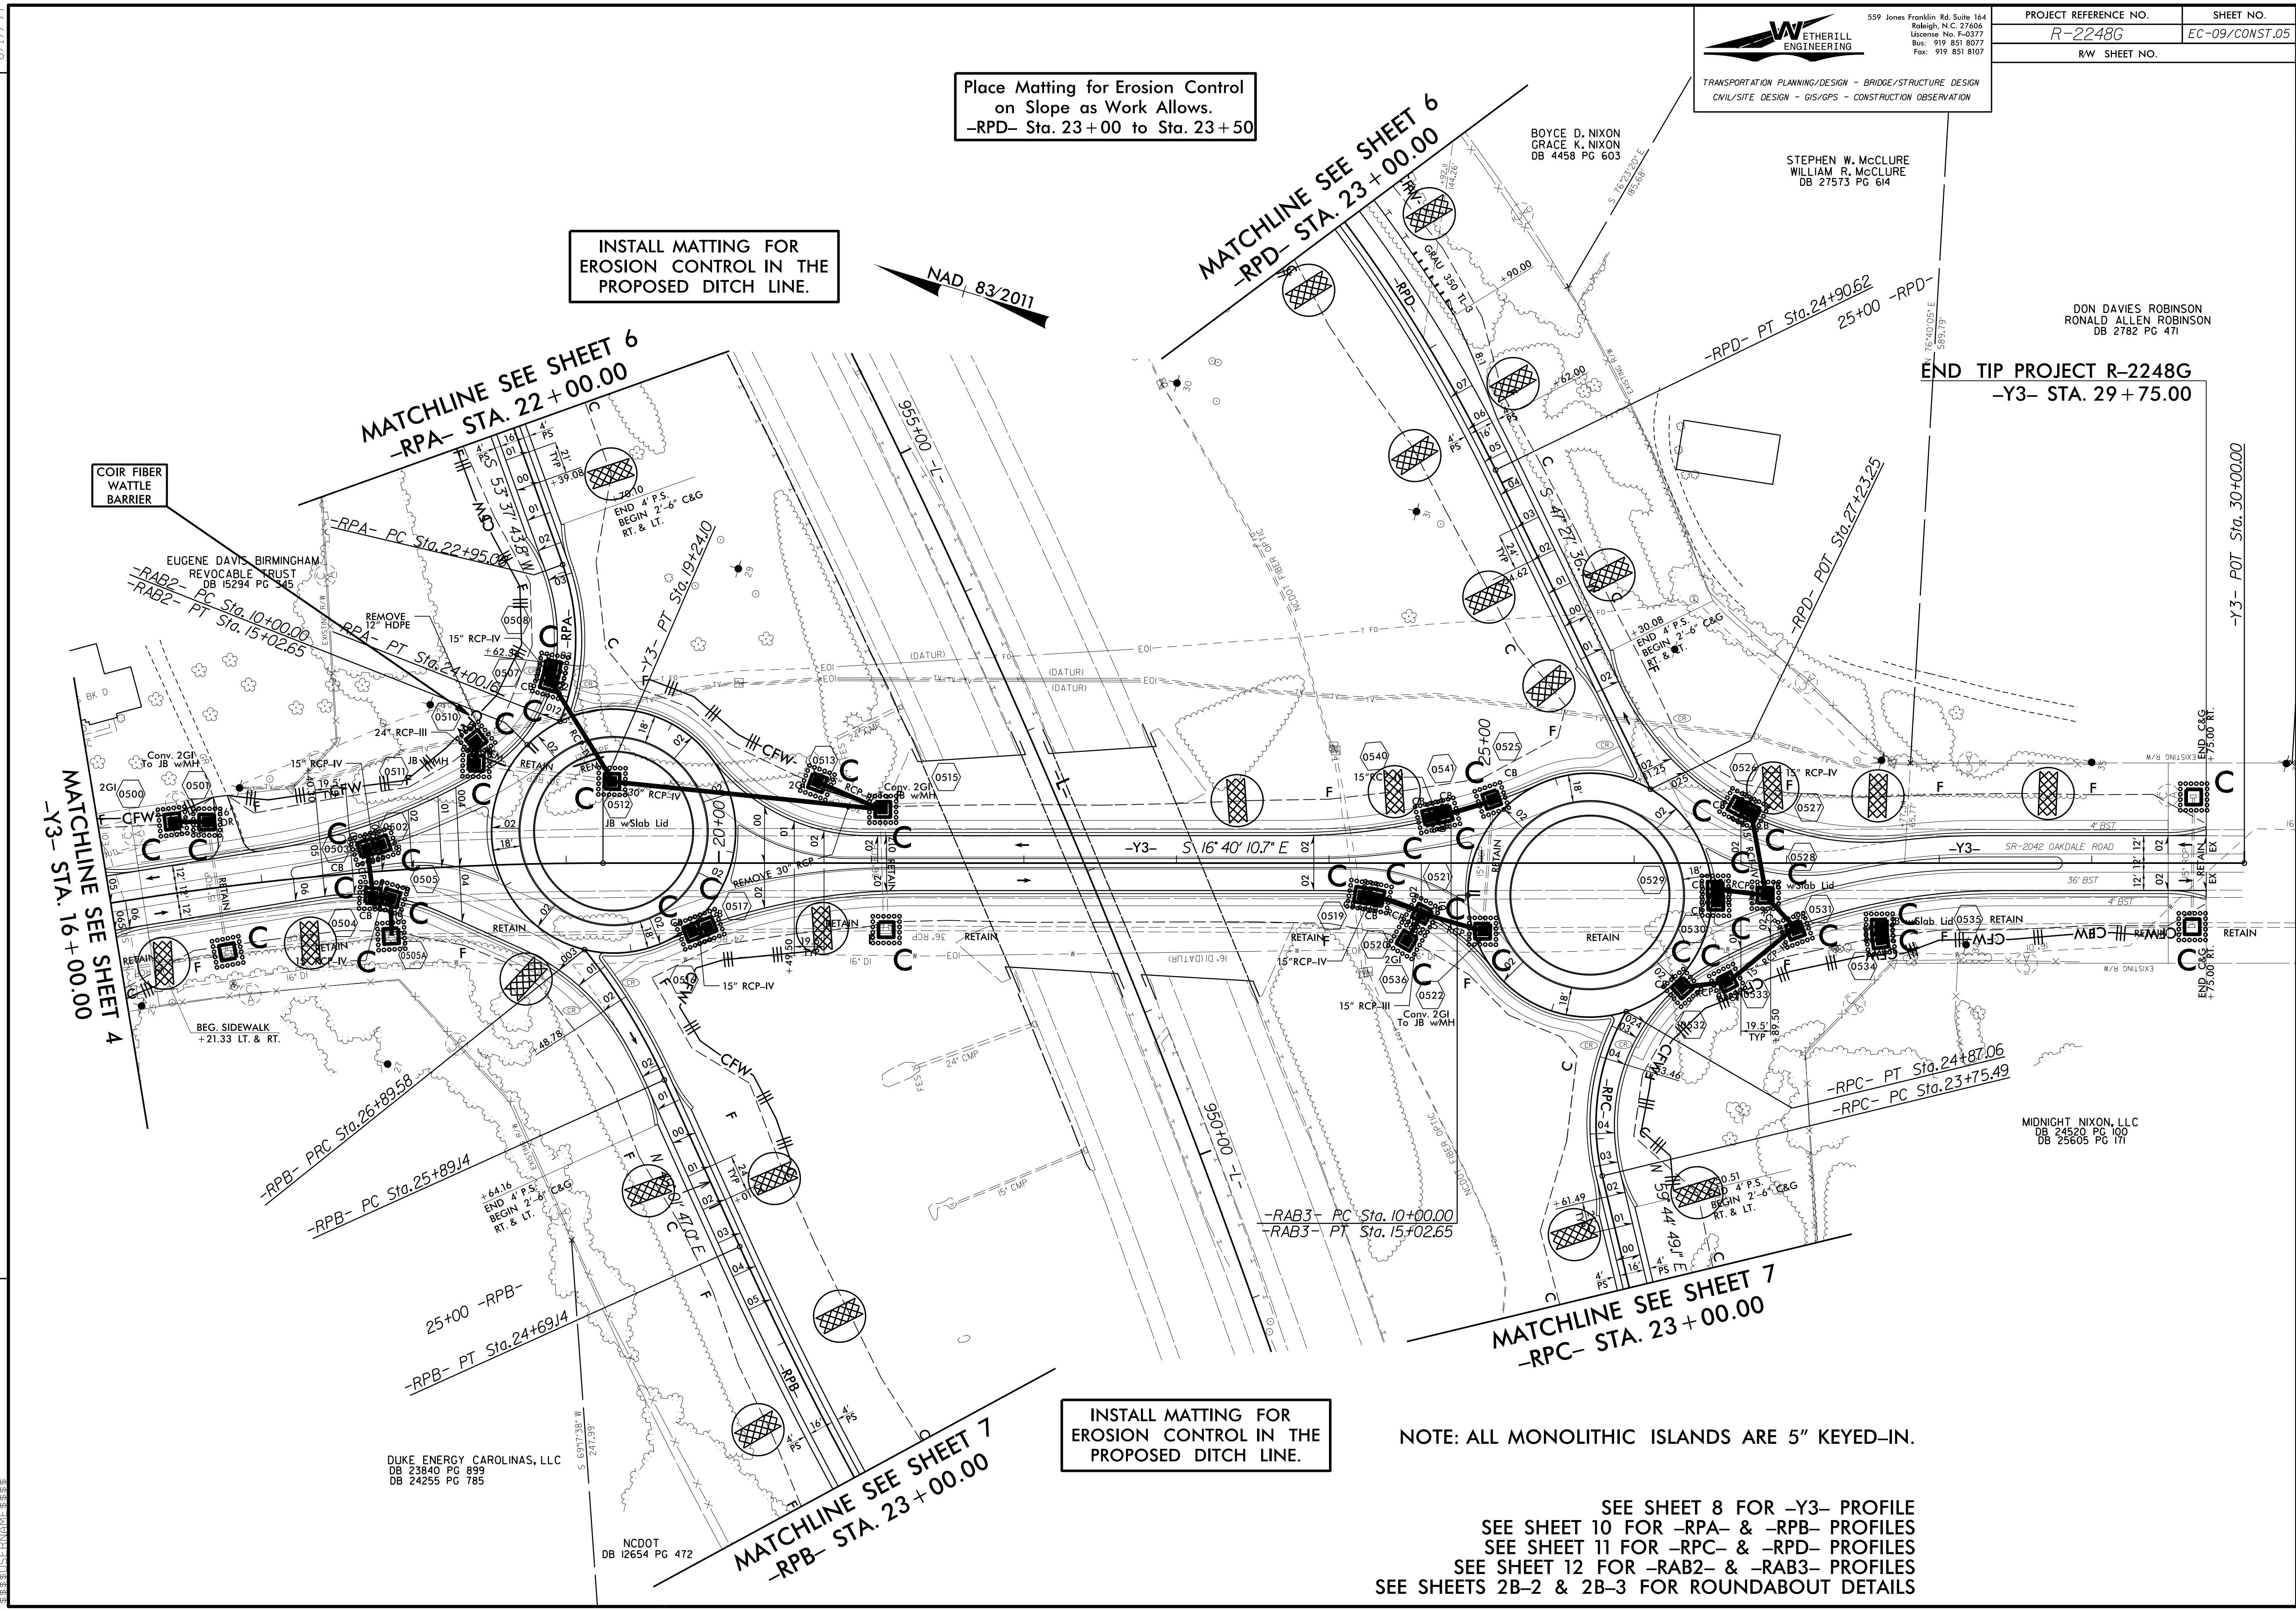

REVISIONS

1. 11/12/09
 2. 11/12/09
