




559 Jones Franklin Rd, Suite 164
 Raleigh, N.C. 27606
 License No. R-0377
 Bus: 919 851 8077
 Fax: 919 851 8107

PROJECT REFERENCE NO. R-2248G	SHEET NO. EC-10/CONST.06
RW SHEET NO.	

TRANSPORTATION PLANNING/DESIGN - BRIDGE/STRUCTURE DESIGN
 CIVIL/SITE DESIGN - GIS/GPS - CONSTRUCTION OBSERVATION

NCDOT
 DB 12516 PG 062

BOYCE D. NIXON
 GRACE K. NIXON
 DB 4458 PG 603

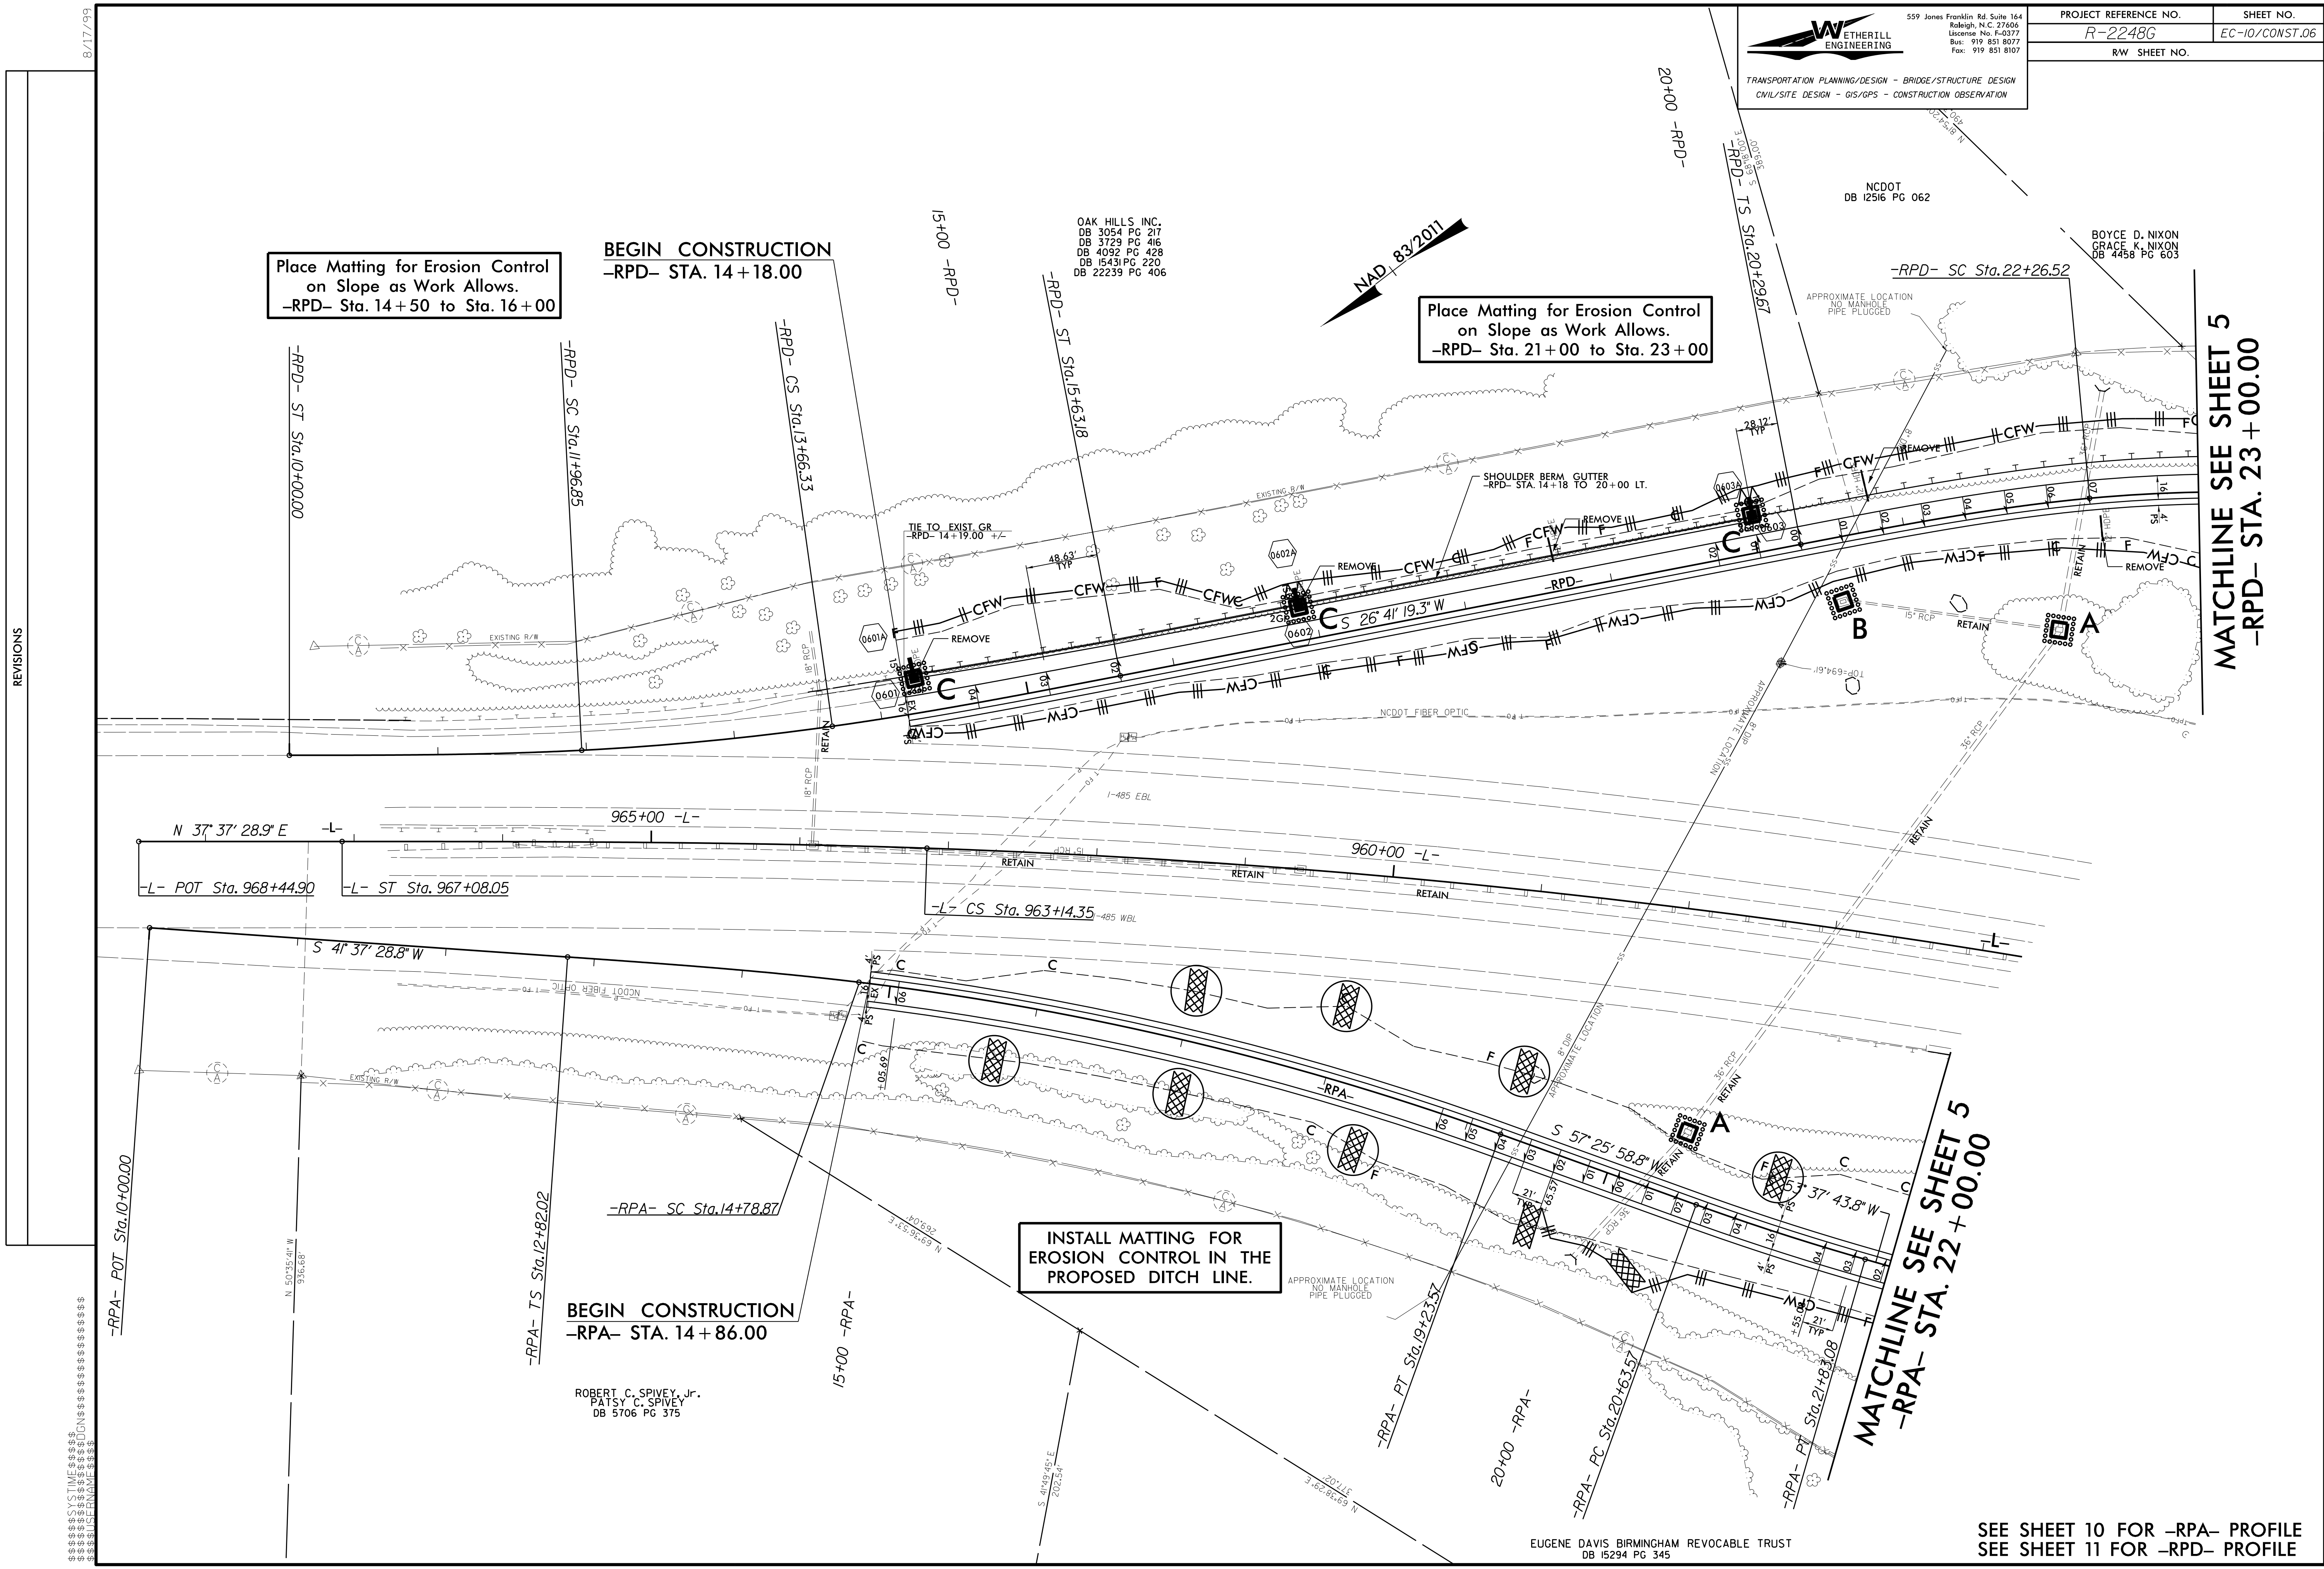

Place Matting for Erosion Control on Slope as Work Allows.
 -RPD- Sta. 14+50 to Sta. 16+00

BEGIN CONSTRUCTION
 -RPD- STA. 14+18.00

Place Matting for Erosion Control on Slope as Work Allows.
 -RPD- Sta. 21+00 to Sta. 23+00

INSTALL MATTING FOR EROSION CONTROL IN THE PROPOSED DITCH LINE.

BEGIN CONSTRUCTION
 -RPA- STA. 14+86.00

ROBERT C. SPIVEY, Jr.
 PATSY C. SPIVEY
 DB 5706 PG 375

MATCHLINE SEE SHEET 5
 -RPD- STA. 23+00.00

MATCHLINE SEE SHEET 5
 -RPA- STA. 22+00.00

SEE SHEET 10 FOR -RPA- PROFILE
 SEE SHEET 11 FOR -RPD- PROFILE

EUGENE DAVIS BIRMINGHAM REVOCABLE TRUST
 DB 15294 PG 345

REVISIONS

8.17.79