

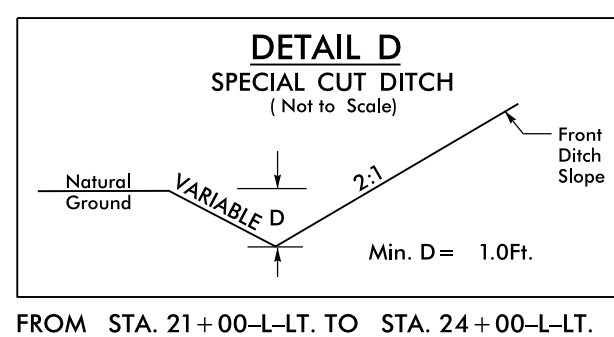
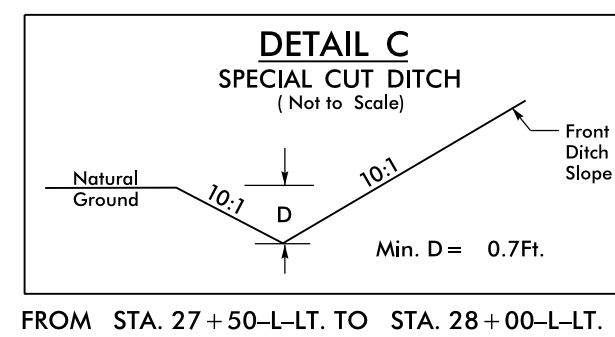
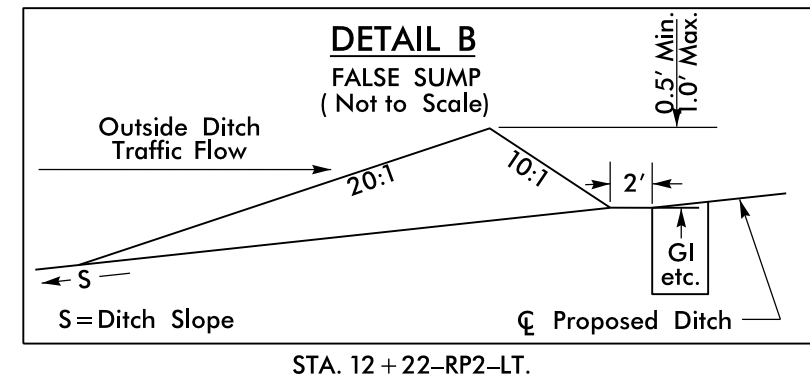


PROJECT REFERENCE NO.	SHEET NO.
B-5114	EC-5/CONST.5
RW SHEET NO.	
ROADWAY DESIGN ENGINEER	HYDRAULICS ENGINEER

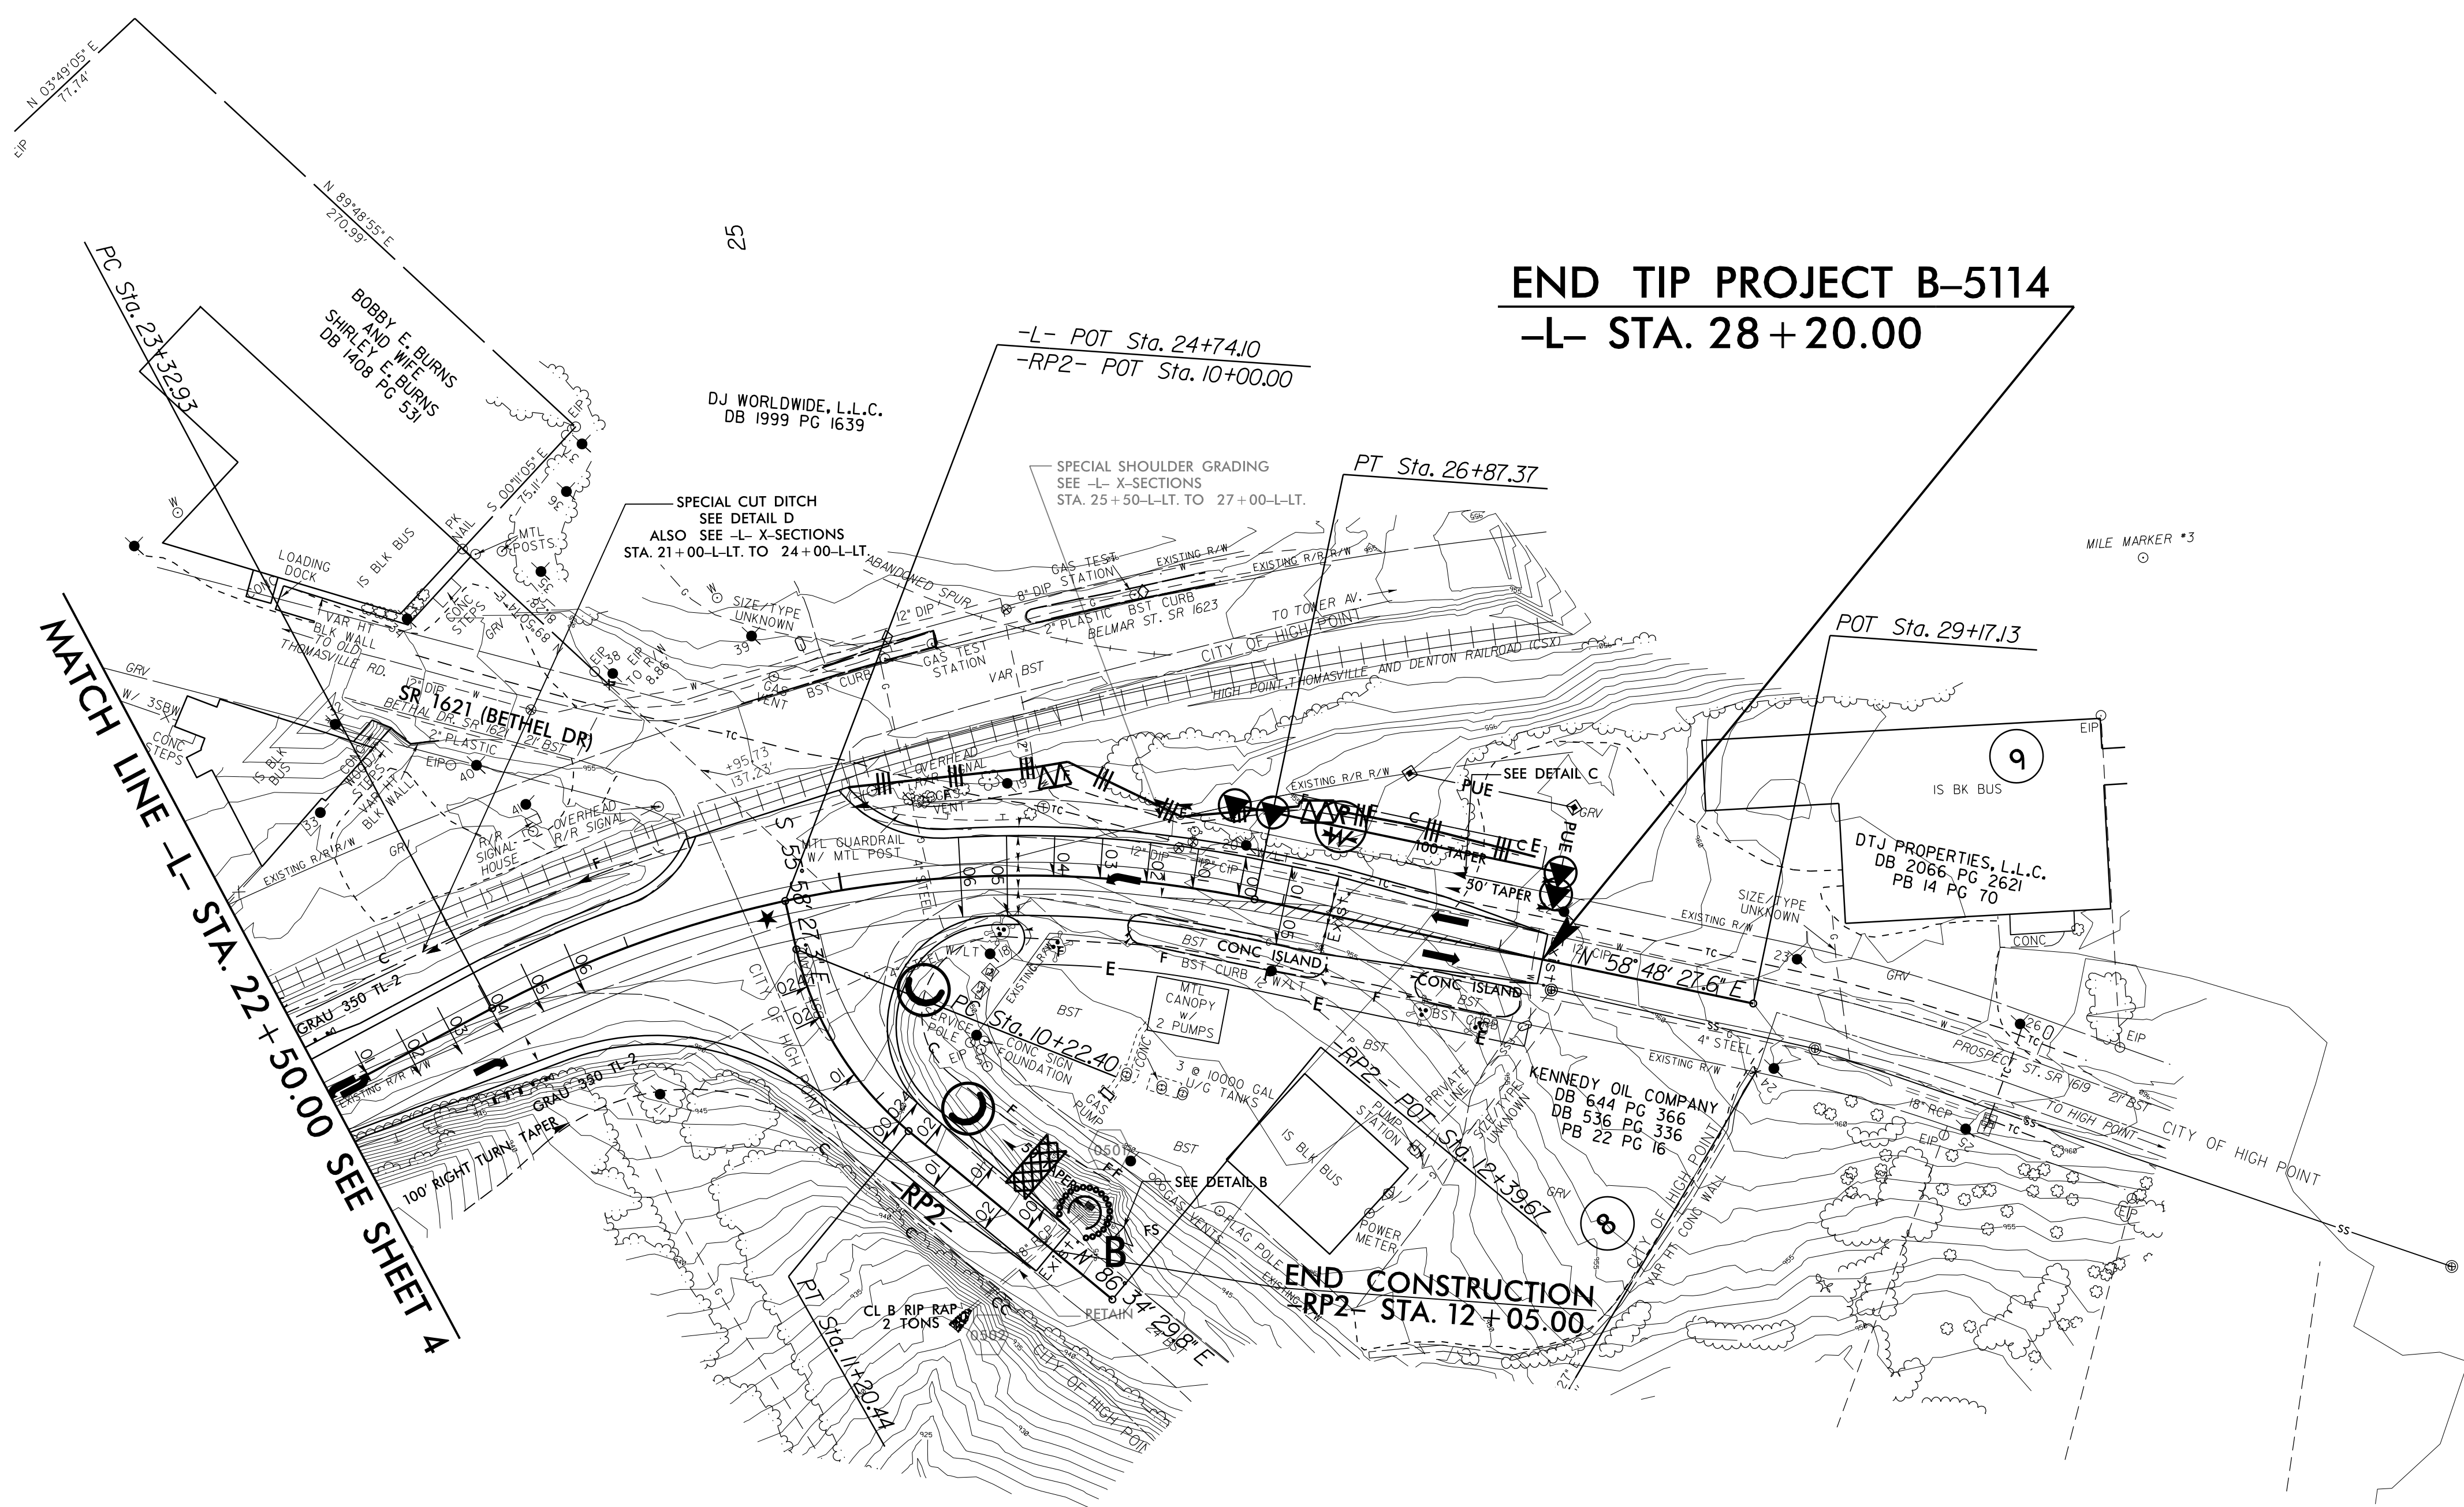

NOTE:  
TEMPORARY EROSION CONTROL DEVICES ALONG THE RAILROAD SHALL NOT BE WITHIN 10' OF THE CENTERLINE OF THE RAILROAD TRACK.

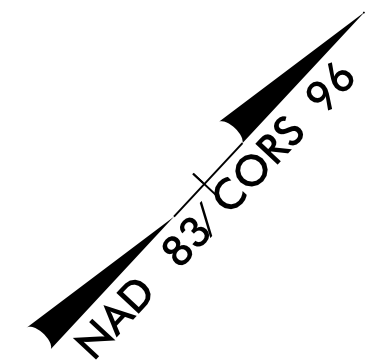

**END TIP PROJECT B-5114**  
**-L- STA. 28+20.00**

★ - DENOTES PROPOSED TRAFFIC SIGNAL

CLEARING AND GRUBBING  
EROSION CONTROL FOR  
CONSTRUCTION SHEET 5

NOTE:  
PLACE TEMPORARY ROCK SEDIMENT DAMS TYPE - B AND TEMPORARY ROCK SILT CHECKS TYPE - A AT DRAINAGE OUTLETS.

8/17/99  
P:\APR-2015\15156\15156.dwg  
R:\E\conform\15156\15156.dwg  
REVISION 15156