


PROJECT REFERENCE NO.	SHEET NO.
W-5514	EC-04/CONST.04
RW SHEET NO.	
ROADWAY DESIGN ENGINEER	HYDRAULICS ENGINEER

EROSION CONTROL FOR CONSTRUCTION SHEET 04

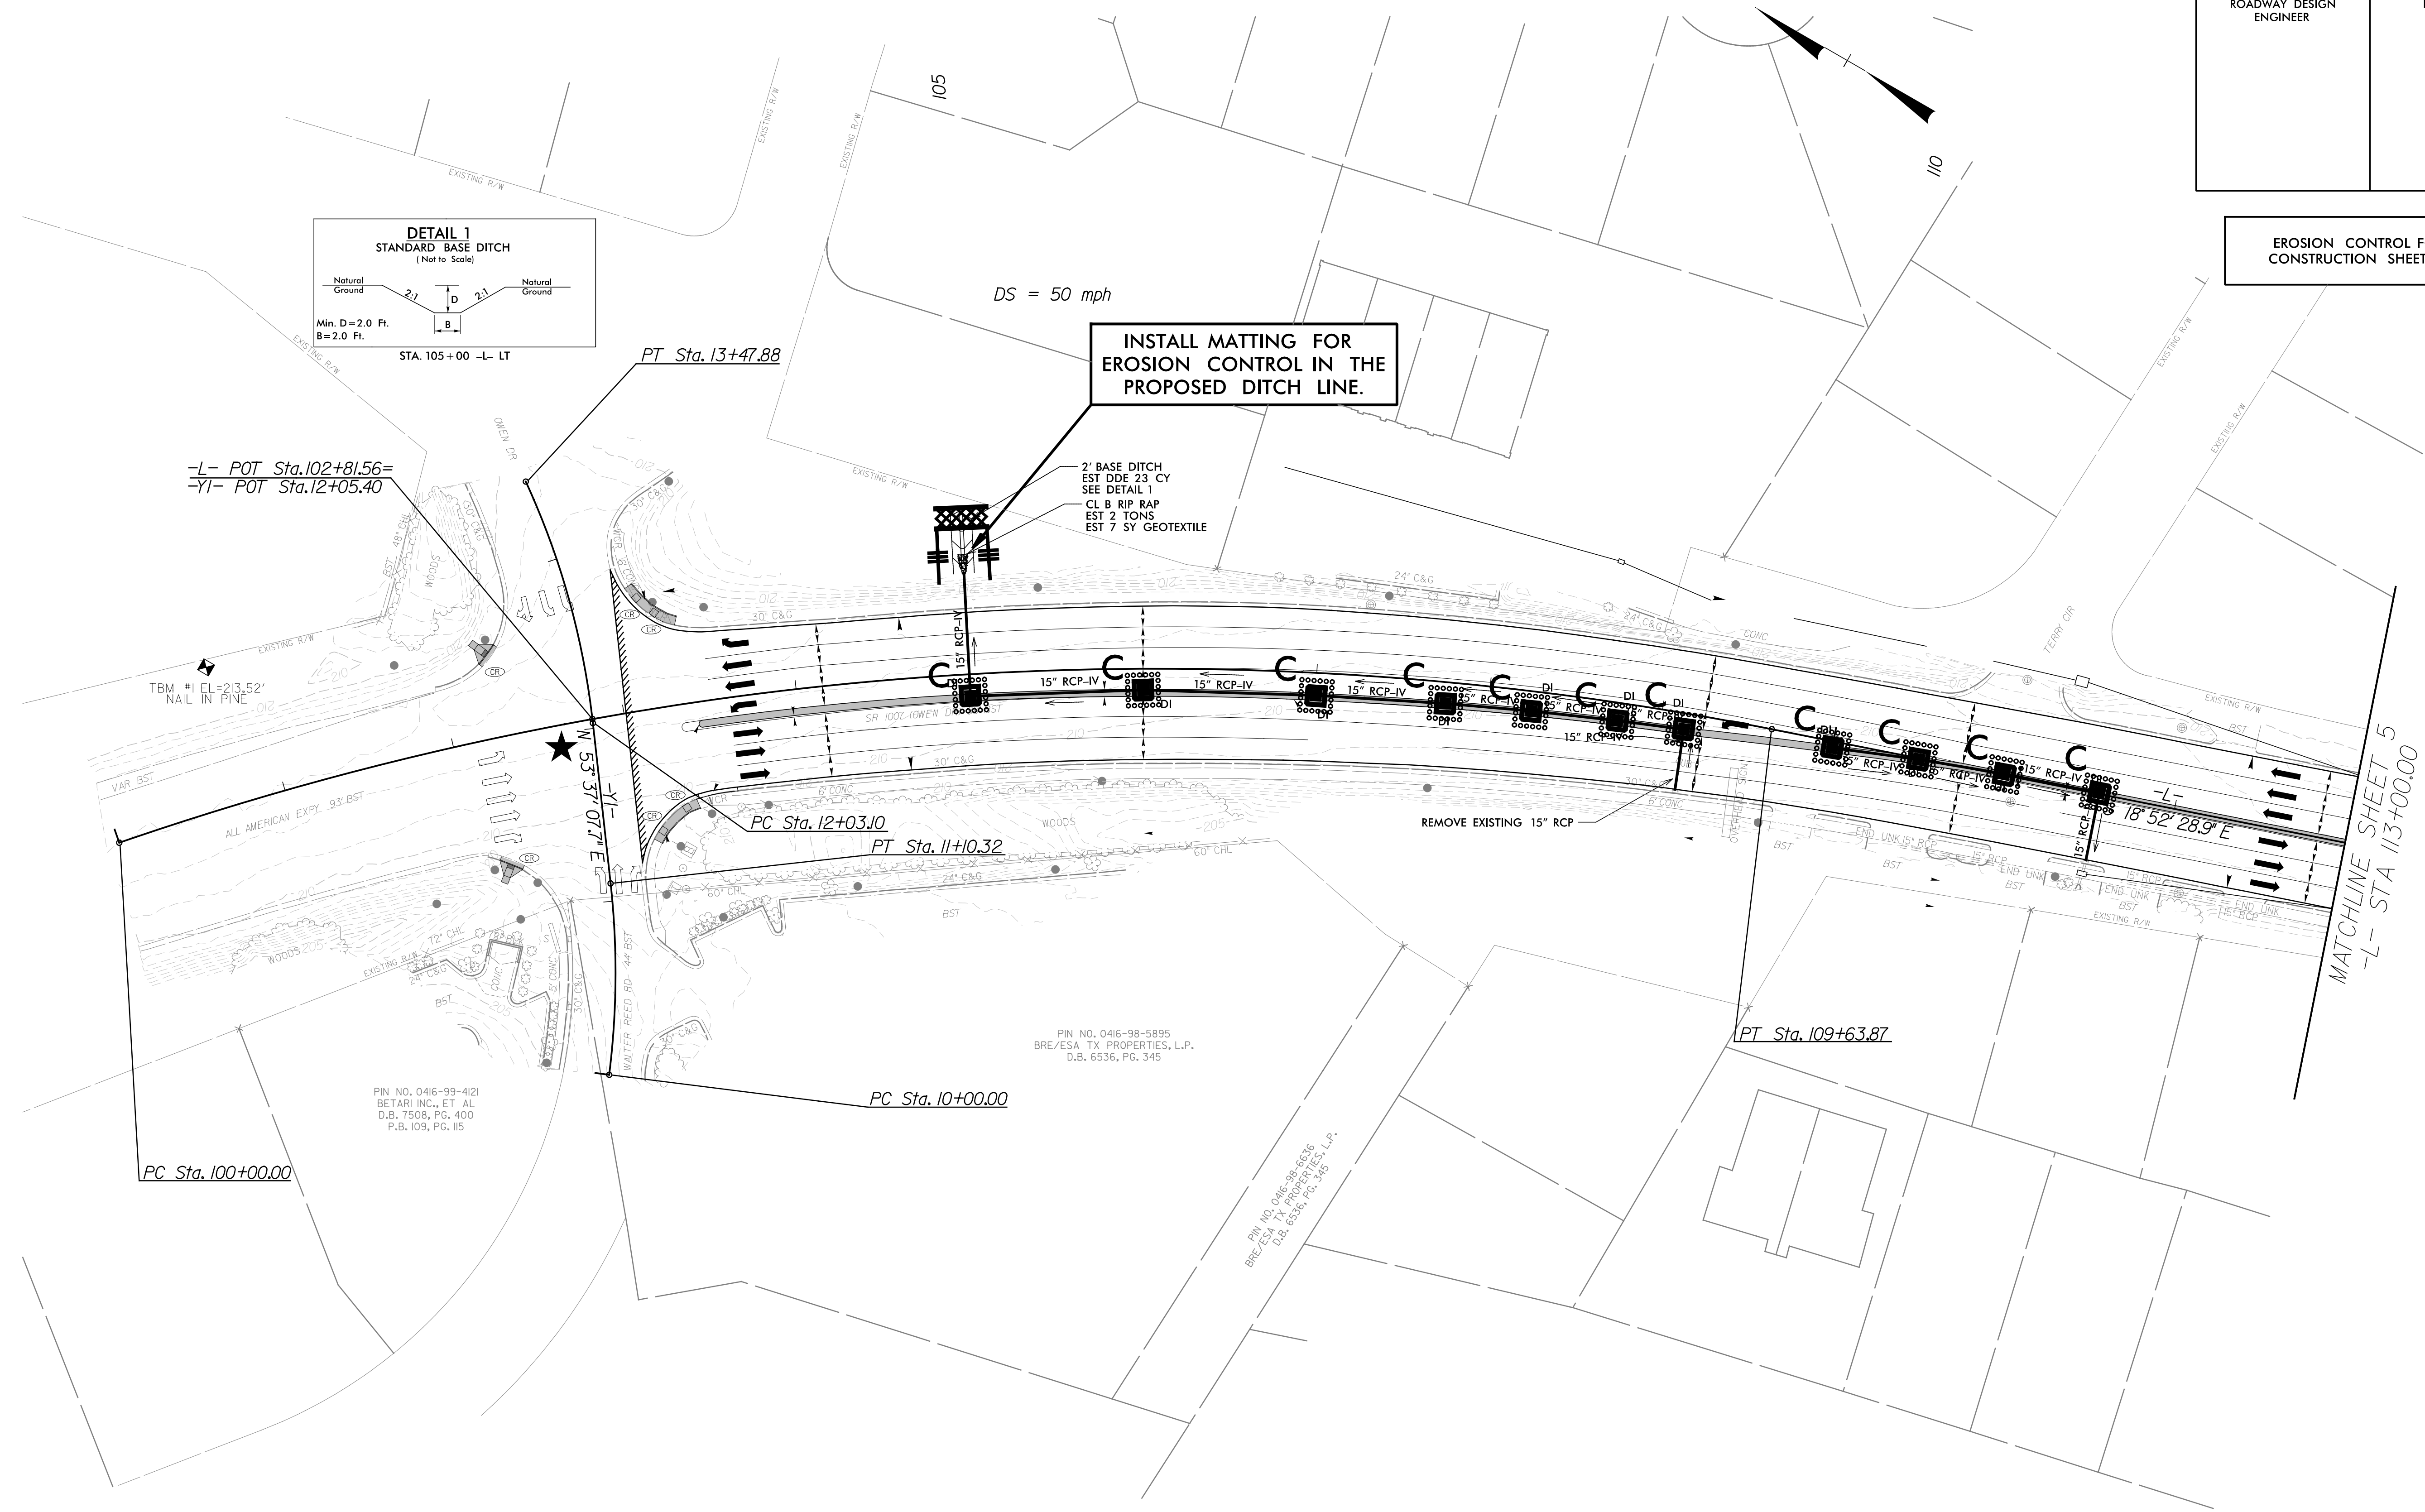

NOTES: ANY DEVIATION FROM OPTIONS GIVEN WILL REQUIRE PRIOR APPROVAL BY ENGINEER.

ADDITIONAL EROSION CONTROL DEVICES MAY NEED TO BE INSTALLED AS DIRECTED BY THE ENGINEER.

PIN NO. 0416-99-4121  
BETARI INC., ET AL  
D.B. 7508, PG. 400  
P.B. 109, PG. 115

PIN NO. 0416-98-5895  
BRE/ESA TX PROPERTIES, L.P.  
D.B. 6536, PG. 345

PIN NO. 0416-98-5836  
BRE/ESA TX PROPERTIES, L.P.  
D.B. 6536, PG. 345