


PROJECT REFERENCE NO.	SHEET NO.
W-5514	EC10/CONST10
RW SHEET NO.	
ROADWAY DESIGN ENGINEER	HYDRAULICS ENGINEER

EROSION CONTROL FOR CONSTRUCTION SHEET 10

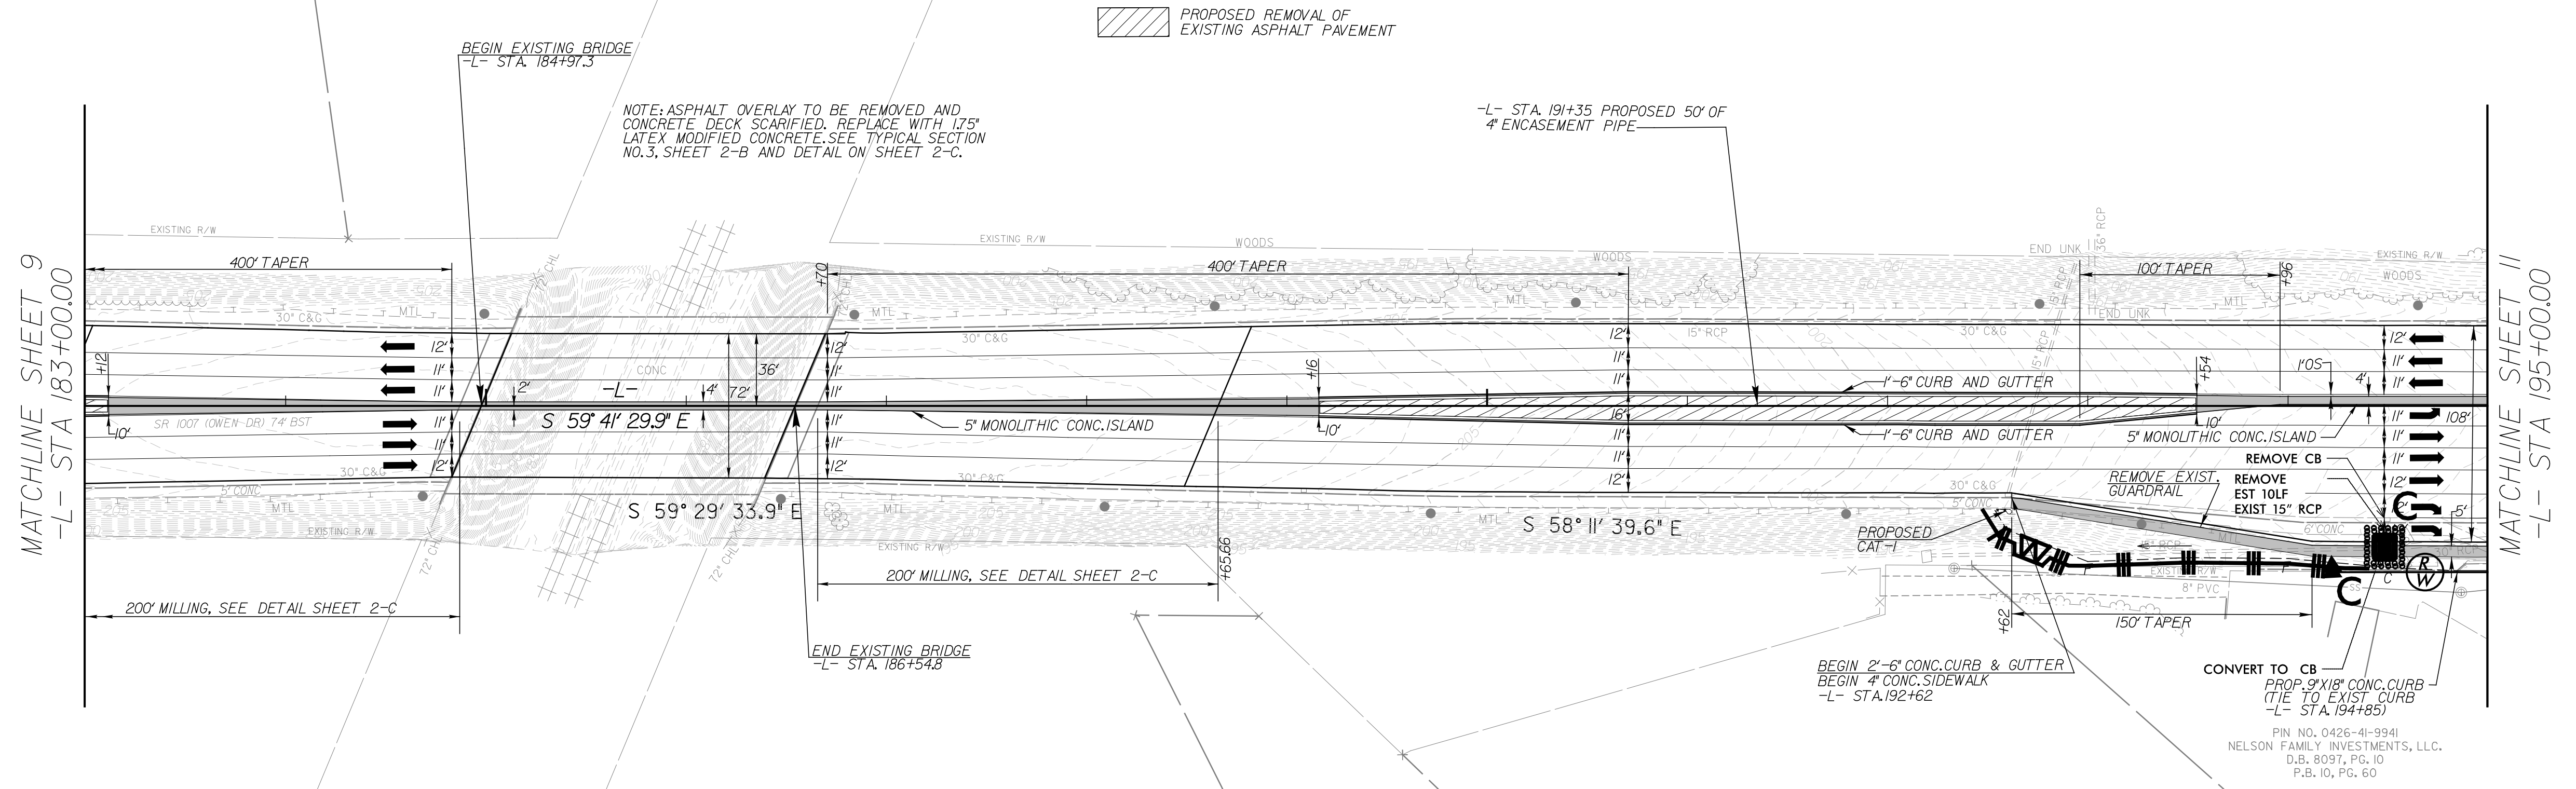

NOTES: ANY DEVIATION FROM OPTIONS GIVEN WILL REQUIRE PRIOR APPROVAL BY ENGINEER.

ADDITIONAL EROSION CONTROL DEVICES MAY NEED TO BE INSTALLED AS DIRECTED BY THE ENGINEER.

PIN NO. 0426-4I-994I
NELSON FAMILY INVESTMENTS, LLC.
D.B. 8097, PG. 10
P.B. 10, PG. 60