


PROJECT REFERENCE NO.	SHEET NO.
W-5514	EC-12/CONST12
RW SHEET NO.	
ROADWAY DESIGN ENGINEER	HYDRAULICS ENGINEER
PRELIMINARY PLANS DO NOT USE FOR CONSTRUCTION	
INCOMPLETE PLANS DO NOT USE FOR R/W ACQUISITION	



VHB Engineering NC, P.C.
4000 WestChase Boulevard, Suite 530
Raleigh, North Carolina 27607
NC Lic No. C-3705

EROSION CONTROL FOR
CONSTRUCTION SHEET 12

-L-
PI Sta. 208+17.44
 $\Delta = 34^{\circ} 46' 59.8" (LT)$
 $D = 3^{\circ} 03' 20.8"$
 $L = 1,138.28'$
 $T = 587.29'$
 $R = 1,875.00'$
DS = 50 mph

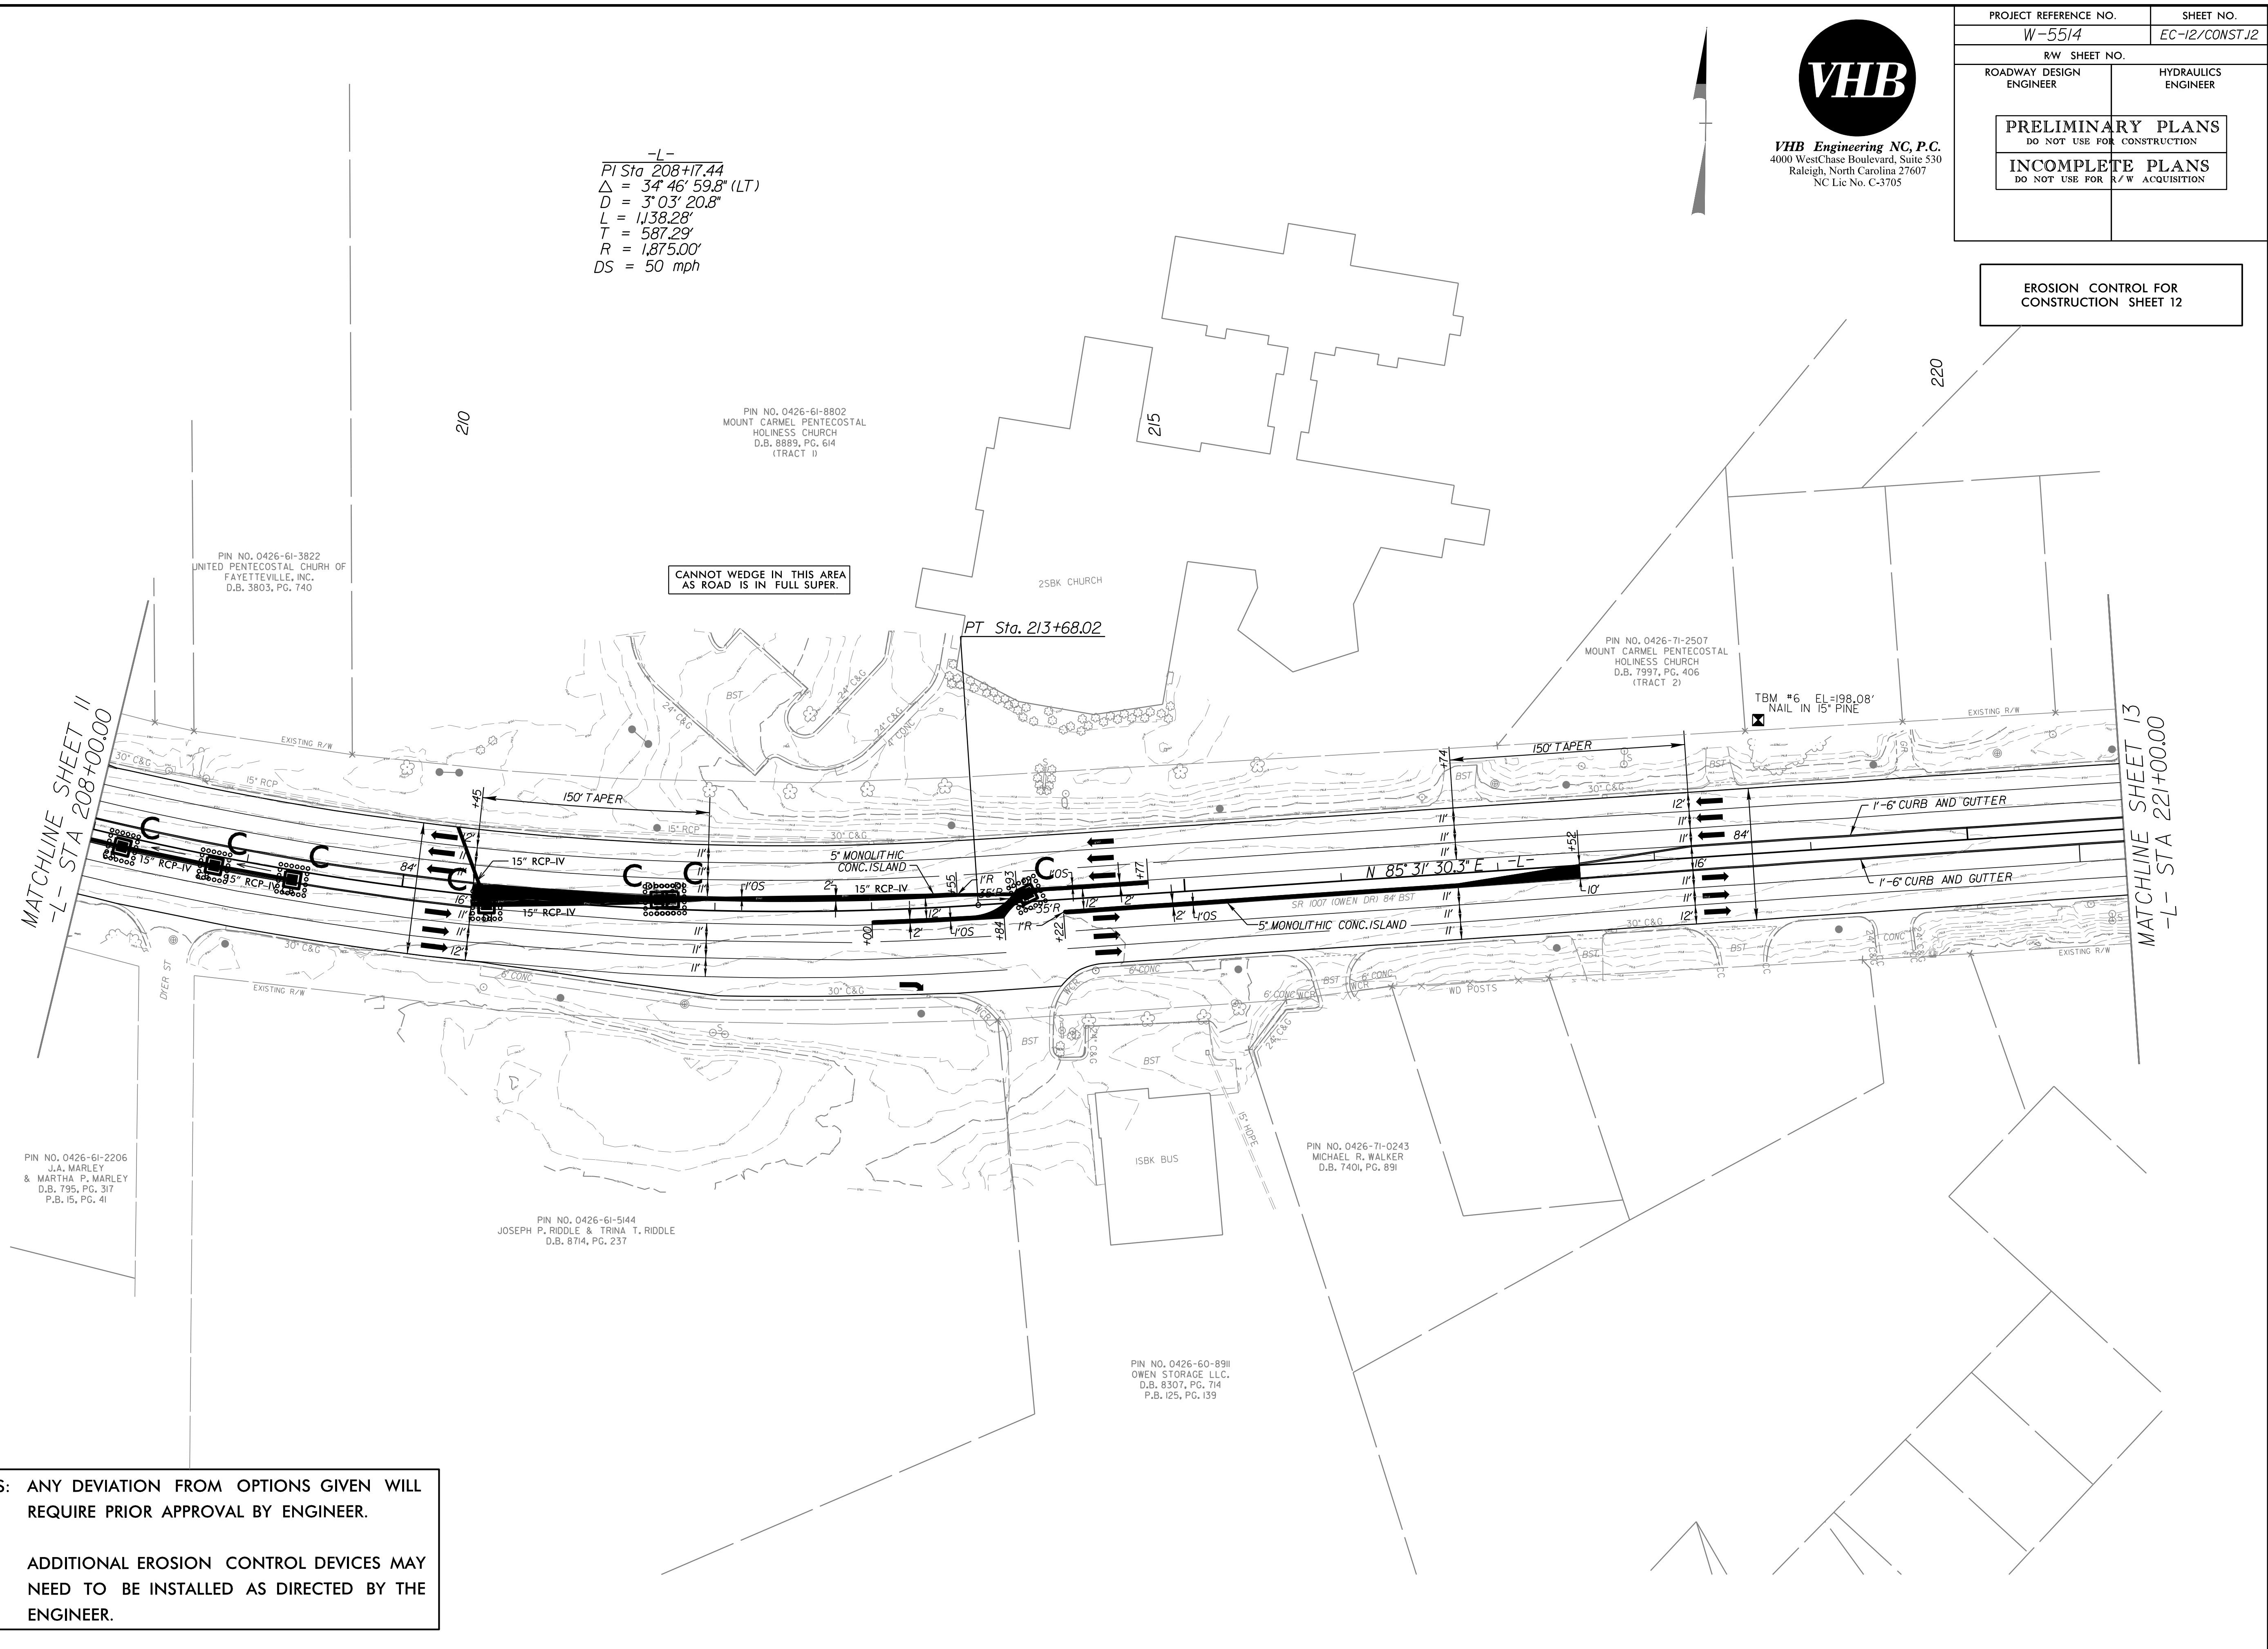

CANNOT WEDGE IN THIS AREA
AS ROAD IS IN FULL SUPER.

NOTES: ANY DEVIATION FROM OPTIONS GIVEN WILL
REQUIRE PRIOR APPROVAL BY ENGINEER.

ADDITIONAL EROSION CONTROL DEVICES MAY
NEED TO BE INSTALLED AS DIRECTED BY THE
ENGINEER.