


PROJECT REFERENCE NO.		SHEET NO.	
W-5514		EC-13/CONST.13	
RW SHEET NO.			
ROADWAY DESIGN ENGINEER		HYDRAULICS ENGINEER	

EROSION CONTROL FOR CONSTRUCTION SHEET 13

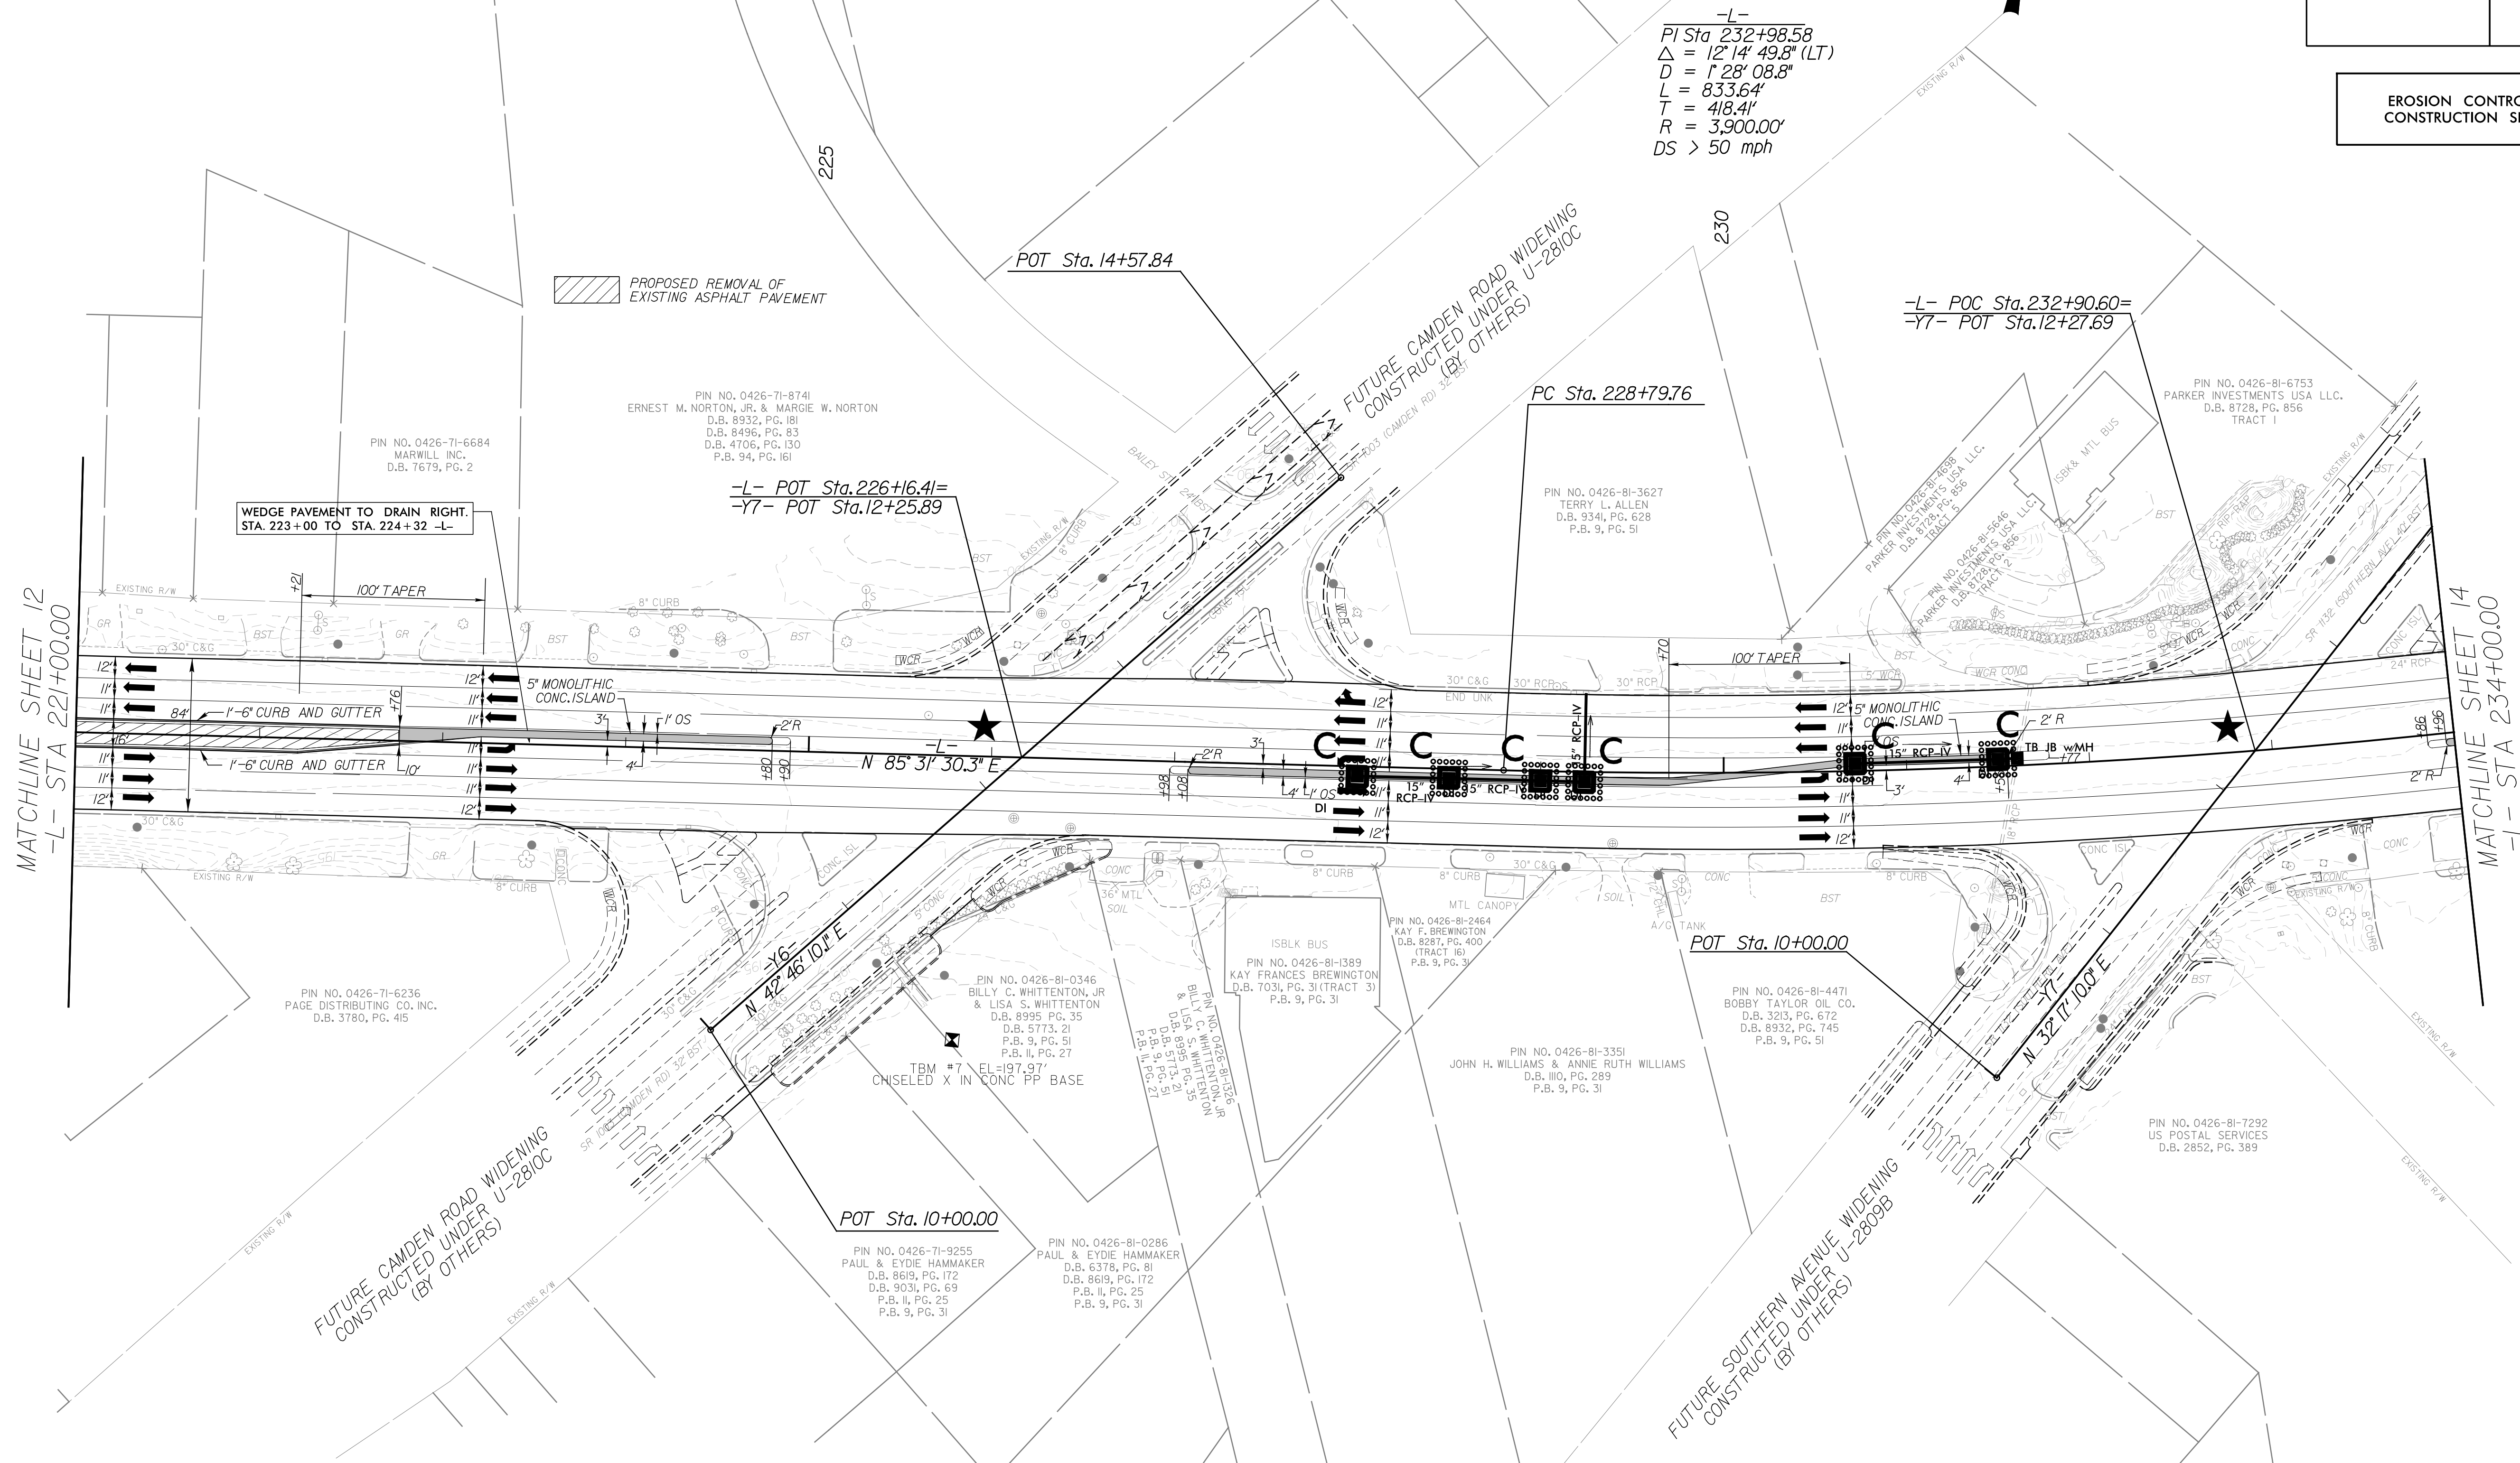

-L-
 PI Sta 232+98.58
 $\Delta = 12^\circ 14' 49.8''$ (LT)
 $D = 128' 08.8''$
 $L = 833.64'$
 $T = 418.41'$
 $R = 3,900.00'$
 $DS > 50$ mph

MATCHLINE SHEET 12
 -L- STA 221+00.00

MATCHLINE SHEET 14
 -L- STA 234+00.00

NOTES: ANY DEVIATION FROM OPTIONS GIVEN WILL REQUIRE PRIOR APPROVAL BY ENGINEER.

ADDITIONAL EROSION CONTROL DEVICES MAY NEED TO BE INSTALLED AS DIRECTED BY THE ENGINEER.