


| | |
|-------------------------|---------------------|
| PROJECT REFERENCE NO. | SHEET NO. |
| W-5514 | EC-14/CONST J4 |
| RW SHEET NO. | |
| ROADWAY DESIGN ENGINEER | HYDRAULICS ENGINEER |

EROSION CONTROL FOR CONSTRUCTION SHEET 14

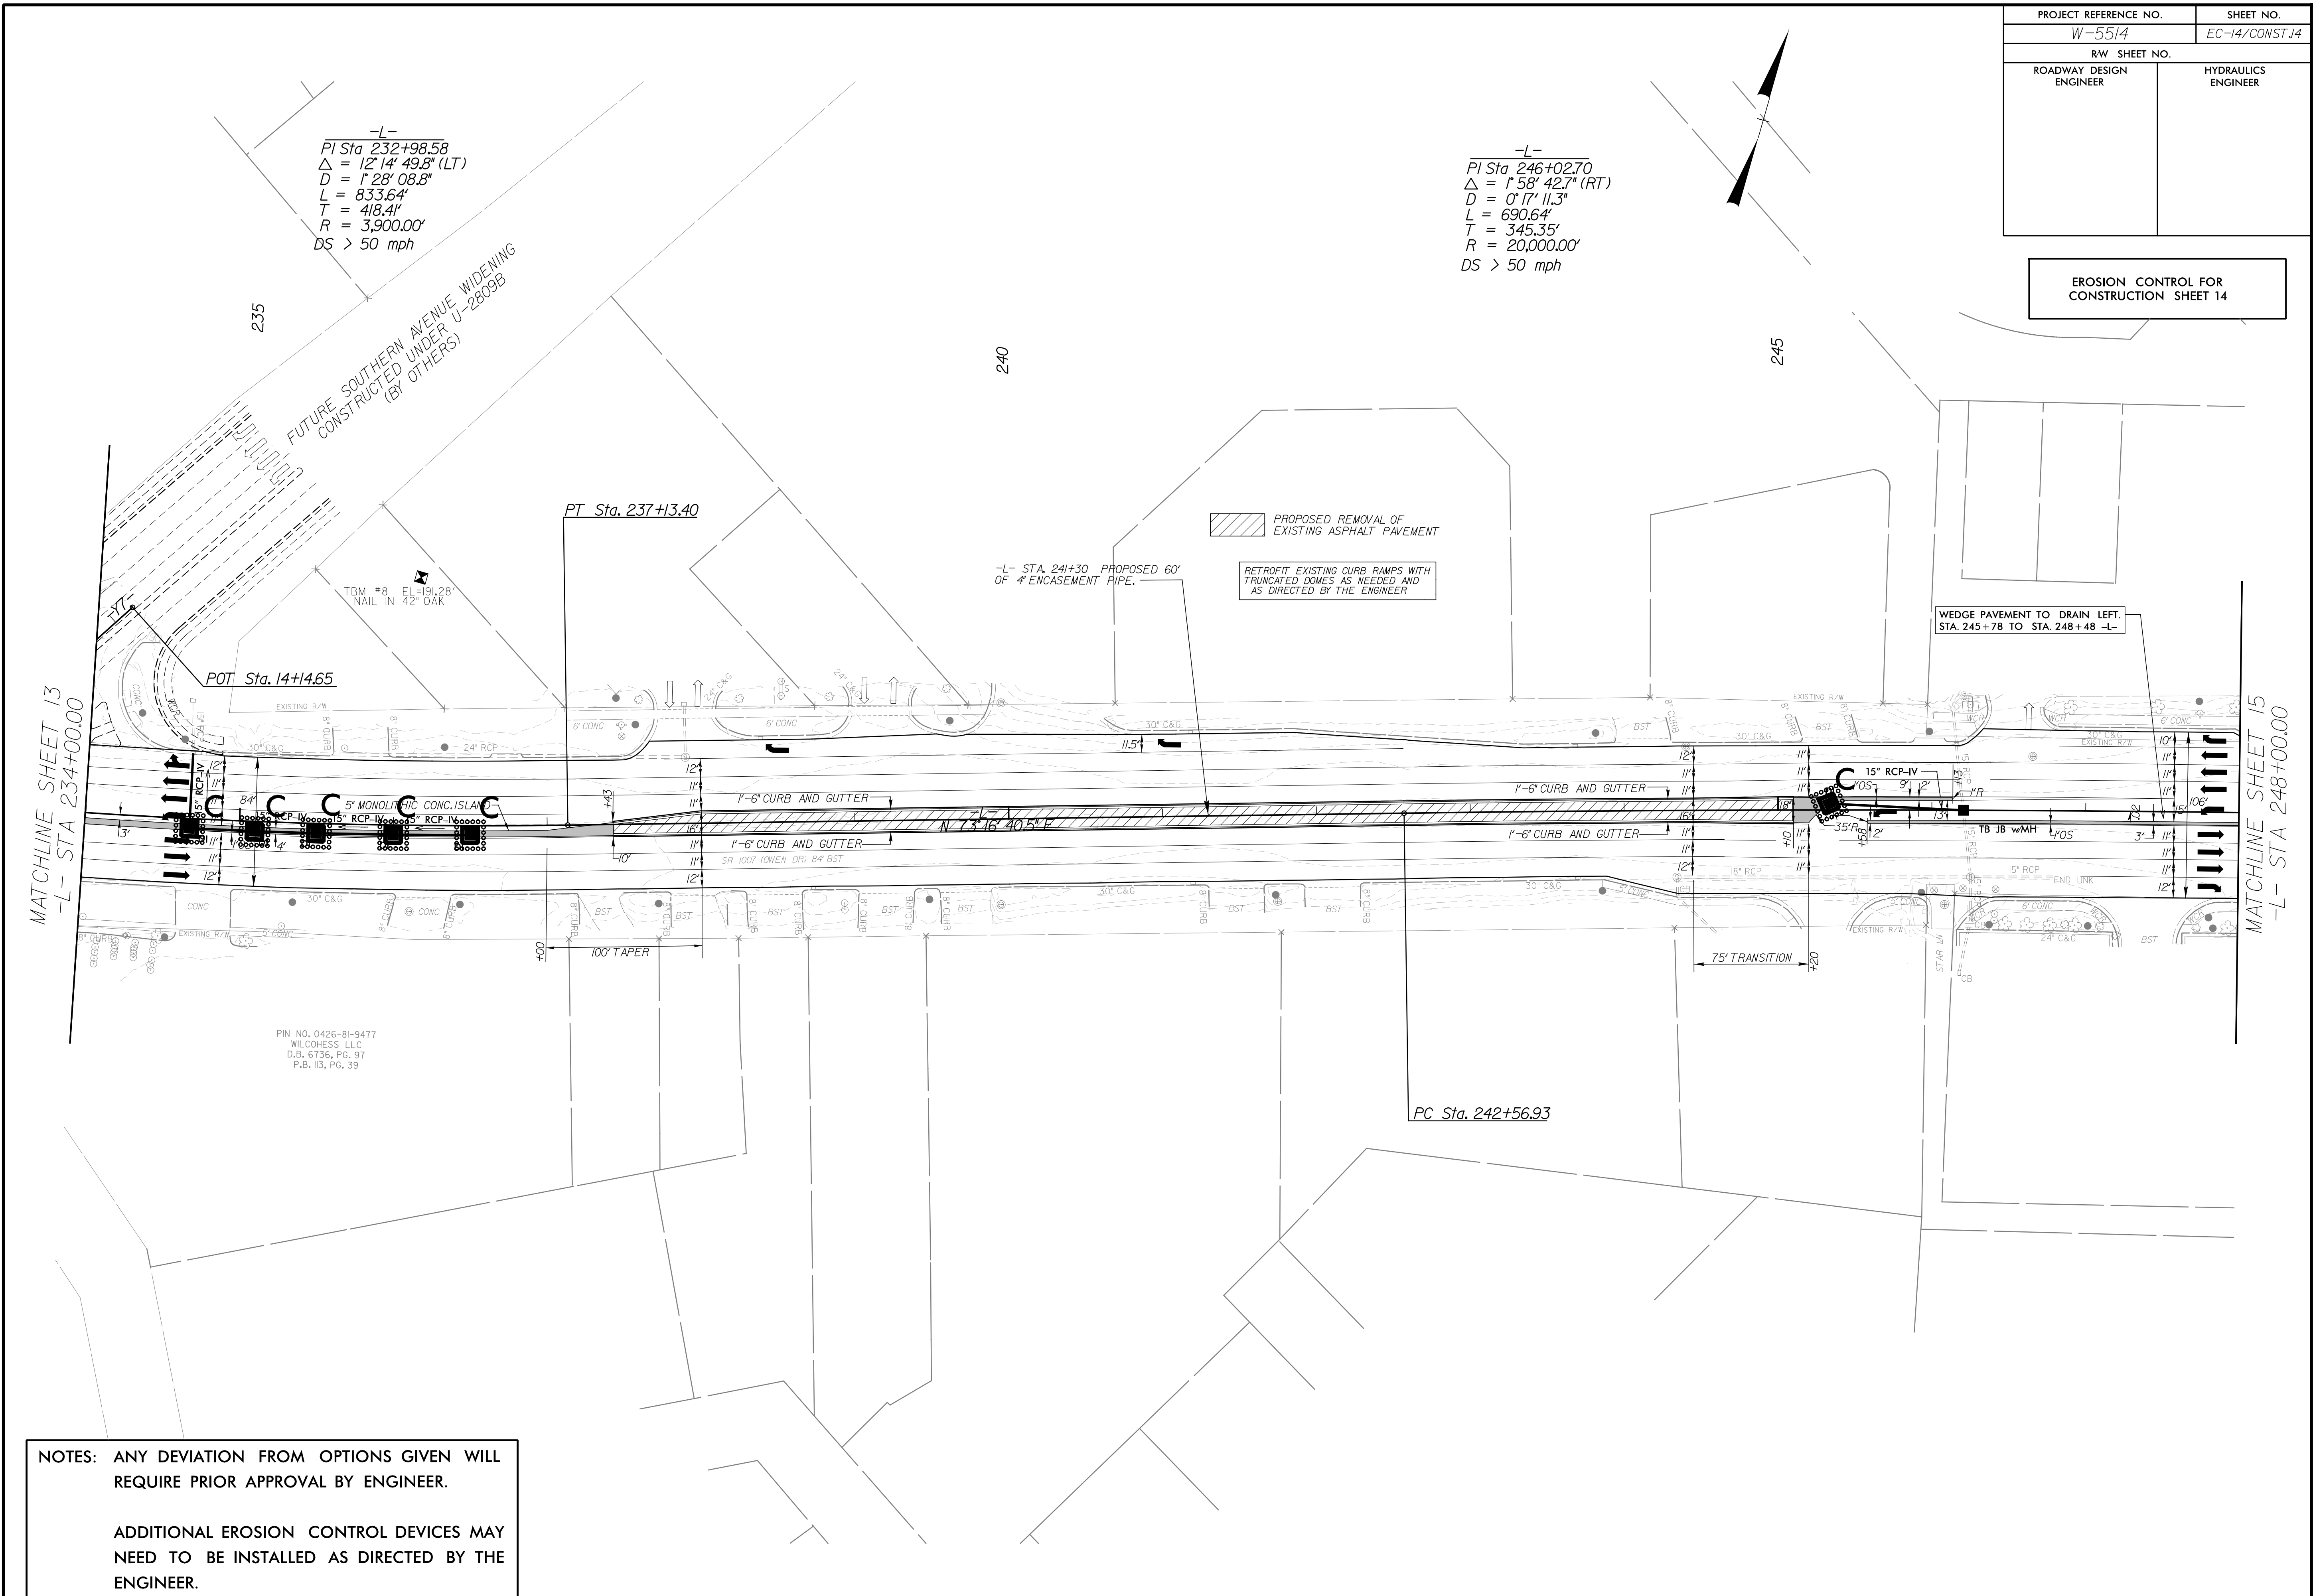

-L-
 PI Sta 232+98.58
 $\Delta = 12' 14' 49.8''$ (LT)
 $D = 1' 28' 08.8''$
 $L = 833.64'$
 $T = 418.41'$
 $R = 3,900.00'$
 $DS > 50$ mph

-L-
 PI Sta 246+02.70
 $\Delta = 1' 58' 42.7''$ (RT)
 $D = 0' 17' 11.3''$
 $L = 690.64'$
 $T = 345.35'$
 $R = 20,000.00'$
 $DS > 50$ mph

MATCHLINE SHEET 13
 -L- STA 234+00.00

MATCHLINE SHEET 15
 -L- STA 248+00.00

NOTES: ANY DEVIATION FROM OPTIONS GIVEN WILL REQUIRE PRIOR APPROVAL BY ENGINEER.

ADDITIONAL EROSION CONTROL DEVICES MAY NEED TO BE INSTALLED AS DIRECTED BY THE ENGINEER.

PIN NO. 0426-81-9477
 WILCOHESS LLC
 D.B. 6736, PG. 97
 P.B. 113, PG. 39