


PROJECT REFERENCE NO.		SHEET NO.	
B-5136		EC-4/CONST.4	
R/W SHEET NO.			
ROADWAY DESIGN ENGINEER		HYDRAULICS ENGINEER	

5/14/99

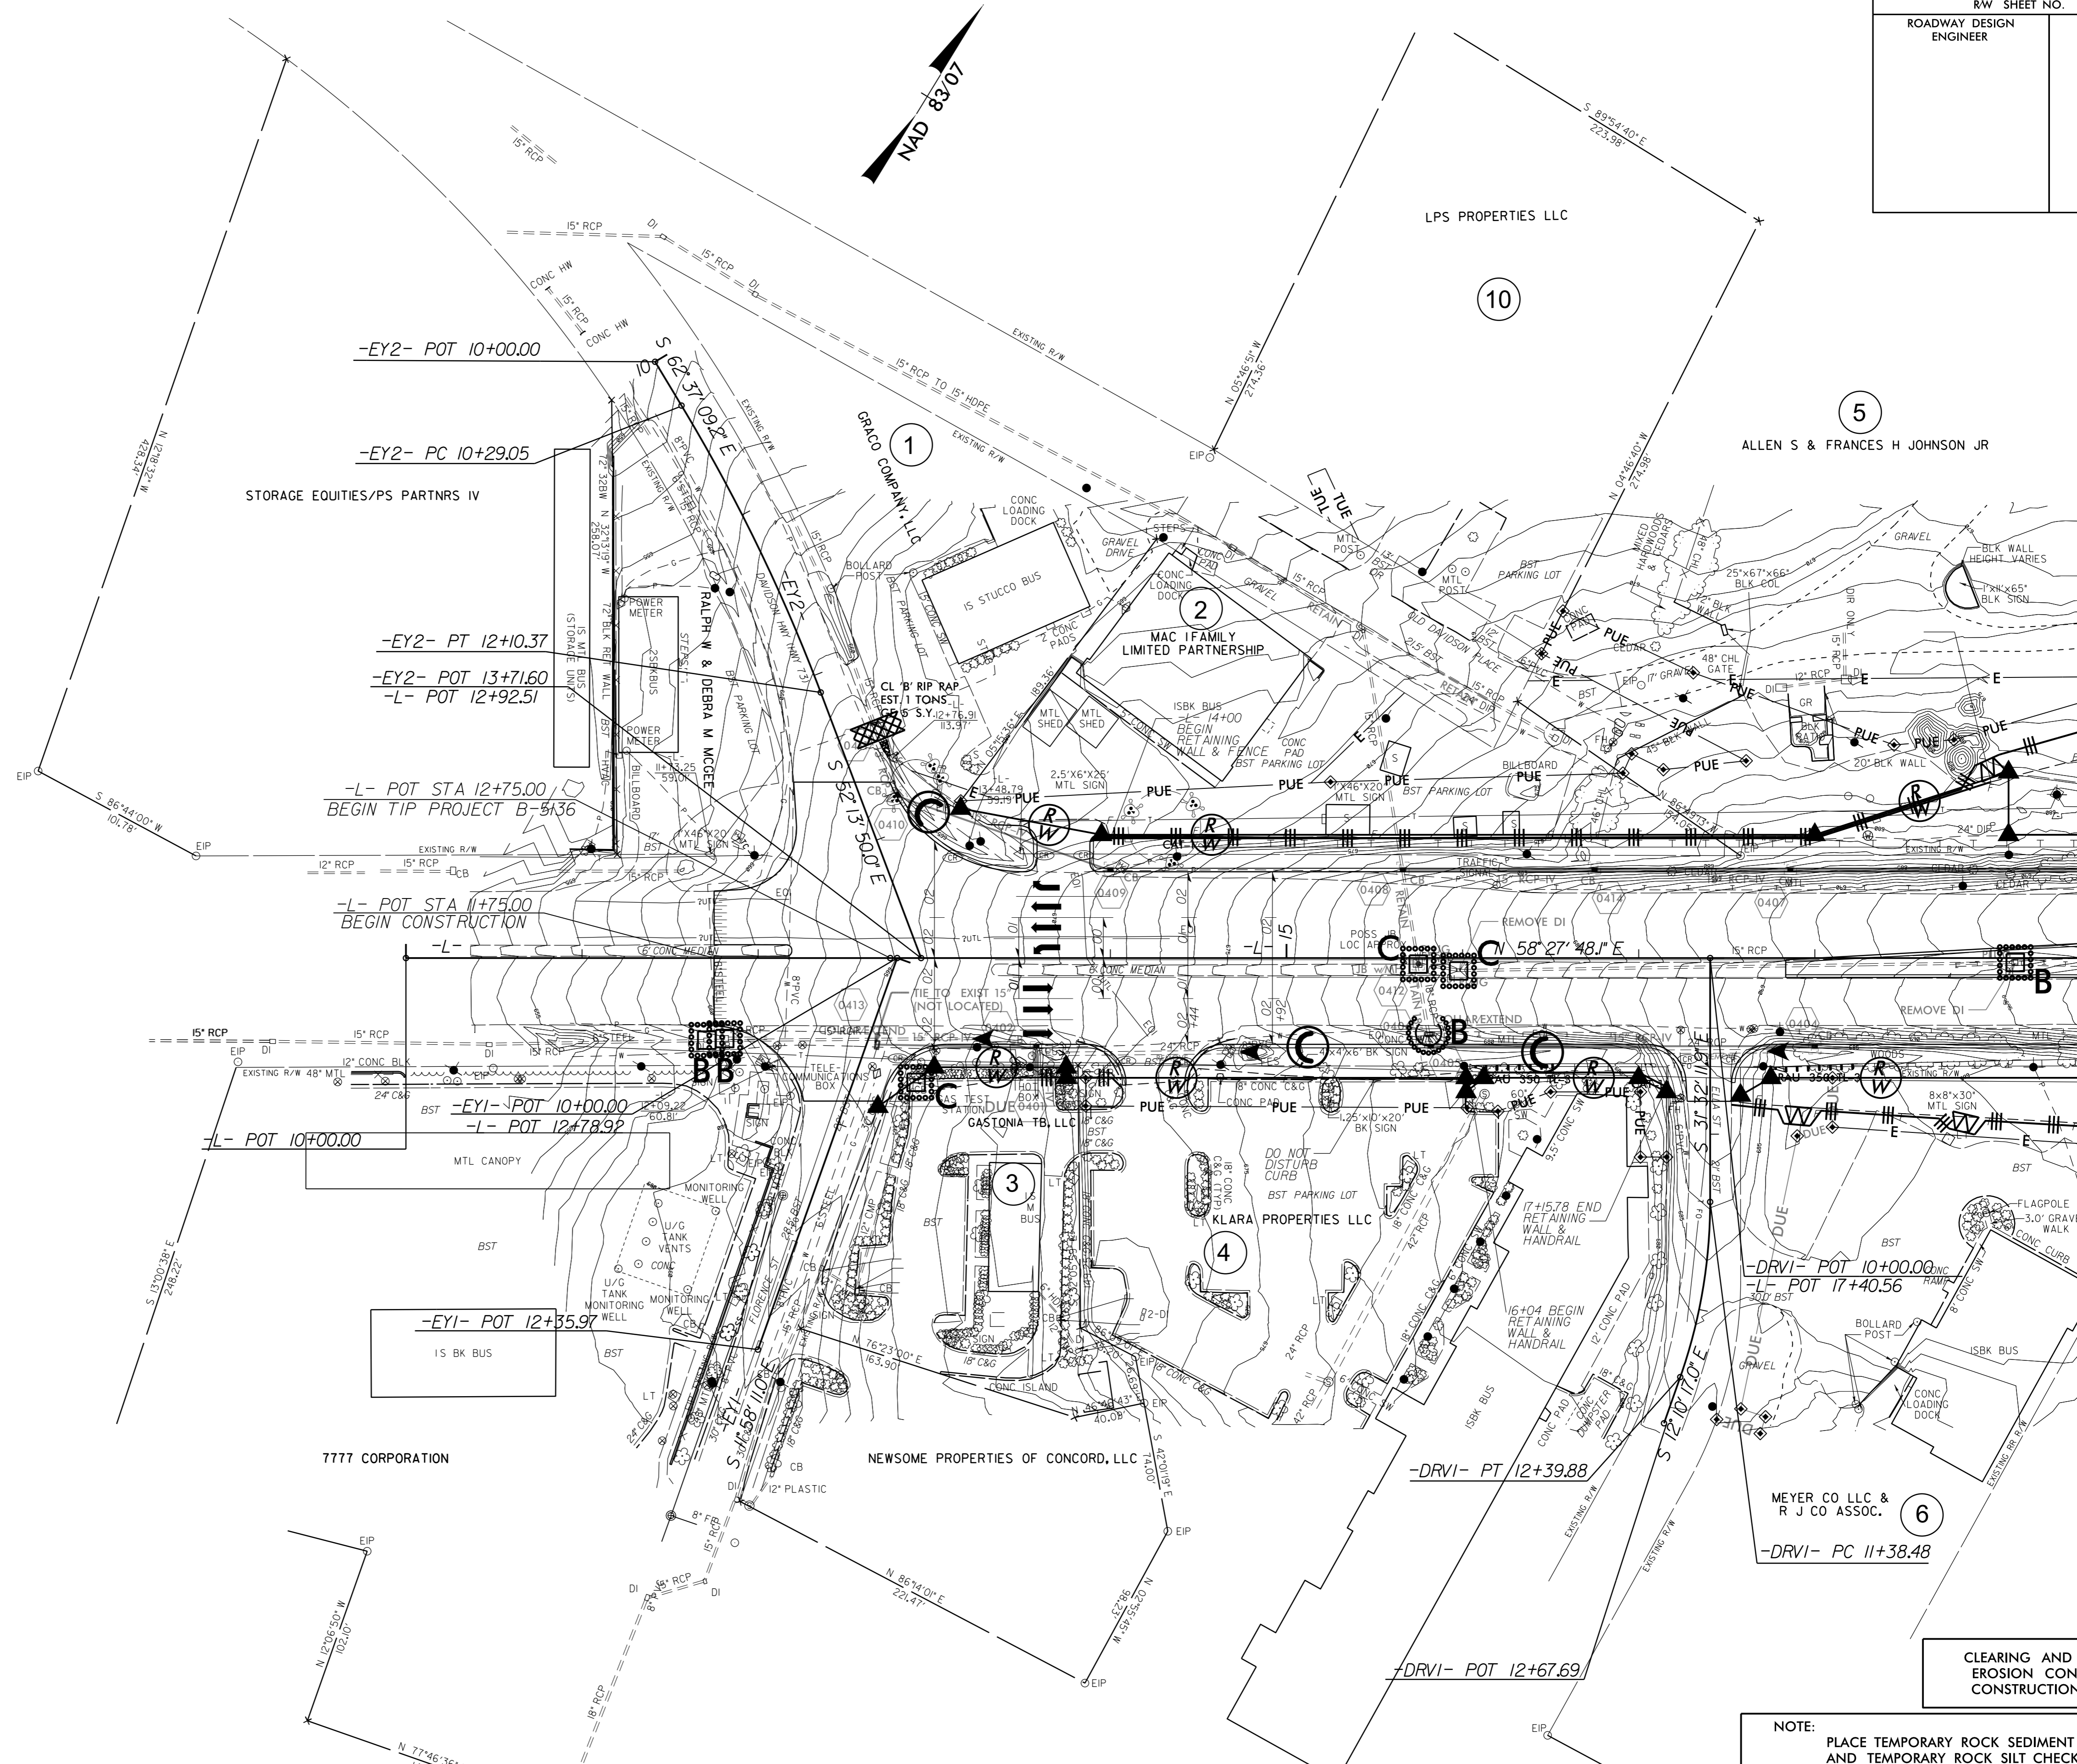

MATCH LINE -L- STA 19+50 SEE SHEET 5

CLEARING AND GRUBBING  
EROSION CONTROL FOR  
CONSTRUCTION SHEET 4

NOTE:  
PLACE TEMPORARY ROCK SEDIMENT DAMS TYPE - B  
AND TEMPORARY ROCK SILT CHECKS TYPE - A AT  
DRAINAGE OUTLETS.

05-JAN-2015 15:48  
R:\ENVI\p\p\m\ec\B-5136-EC.psh.dgn  
W:\J\m\m\ec\B-5136-EC.psh.dgn