


| | |
|-------------------------|---------------------|
| PROJECT REFERENCE NO. | SHEET NO. |
| B-5105 | EC-5/CONST.5 |
| RW SHEET NO. | |
| ROADWAY DESIGN ENGINEER | HYDRAULICS ENGINEER |

CLEARING AND GRUBBING
EROSION CONTROL FOR
CONSTRUCTION SHEET 5

NAD 83 NSRS 2007

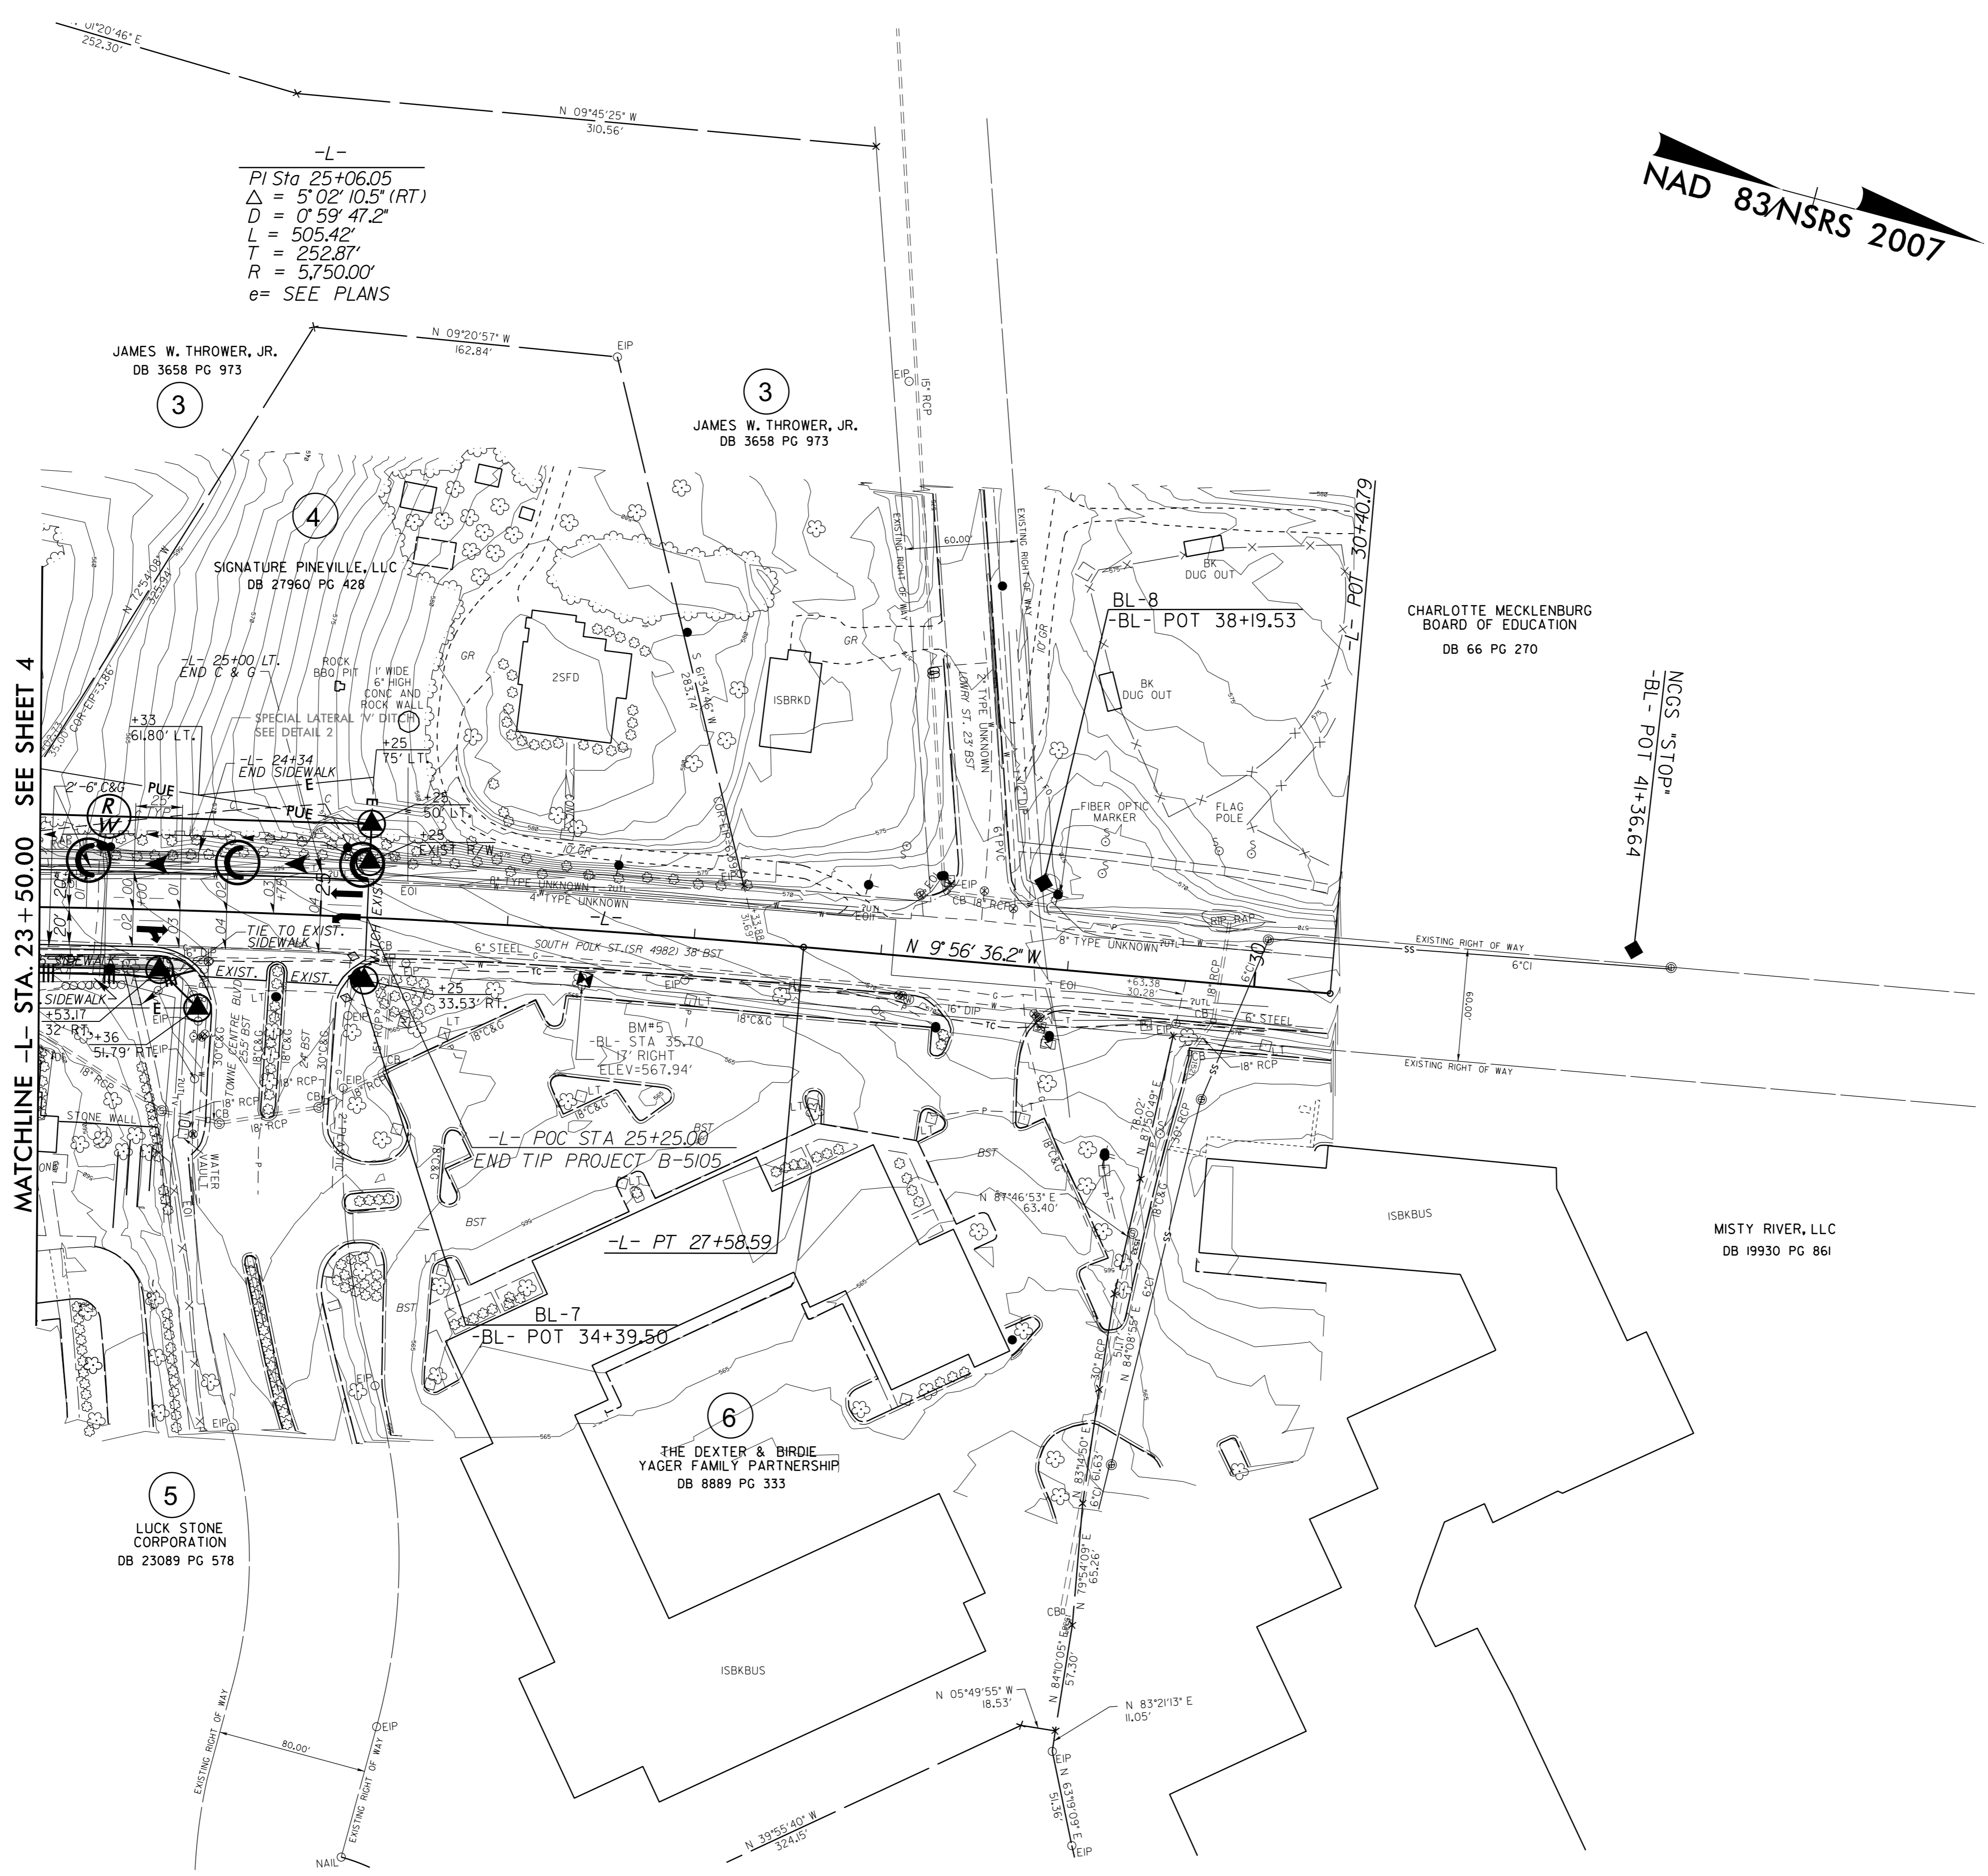

-L-
PI Sta 25+06.05
Δ = 5° 02' 10.5" (RT)
D = 0' 59' 47.2"
L = 505.42'
T = 252.87'
R = 5750.00'
e = SEE PLANS

MATCHLINE -L- STA. 23+50.00 SEE SHEET 4

NCGS "STOP"
-BL- POT 41+36.64

NOTE:
PLACE TEMPORARY ROCK SEDIMENT DAMS TYPE - B
AND TEMPORARY ROCK SILT CHECKS TYPE - A AT
DRAINAGE OUTLETS.

5/14/99
 R:\ENVIRO\PROJECTS\B5105_EC-psht05.dgn
 21-APR-2015 15:49
 R:\ENVIRO\PROJECTS\B5105_EC-psht05.dgn