


PROJECT REFERENCE NO.	SHEET NO.
U-3338B	EC-17/CONST.17
RW SHEET NO.	
ROADWAY DESIGN ENGINEER	HYDRAULICS ENGINEER

MATCHLINE -L- STA.81+00 SEE SHEET 16

MATCHLINE -L- STA.86+50 SEE SHEET 18

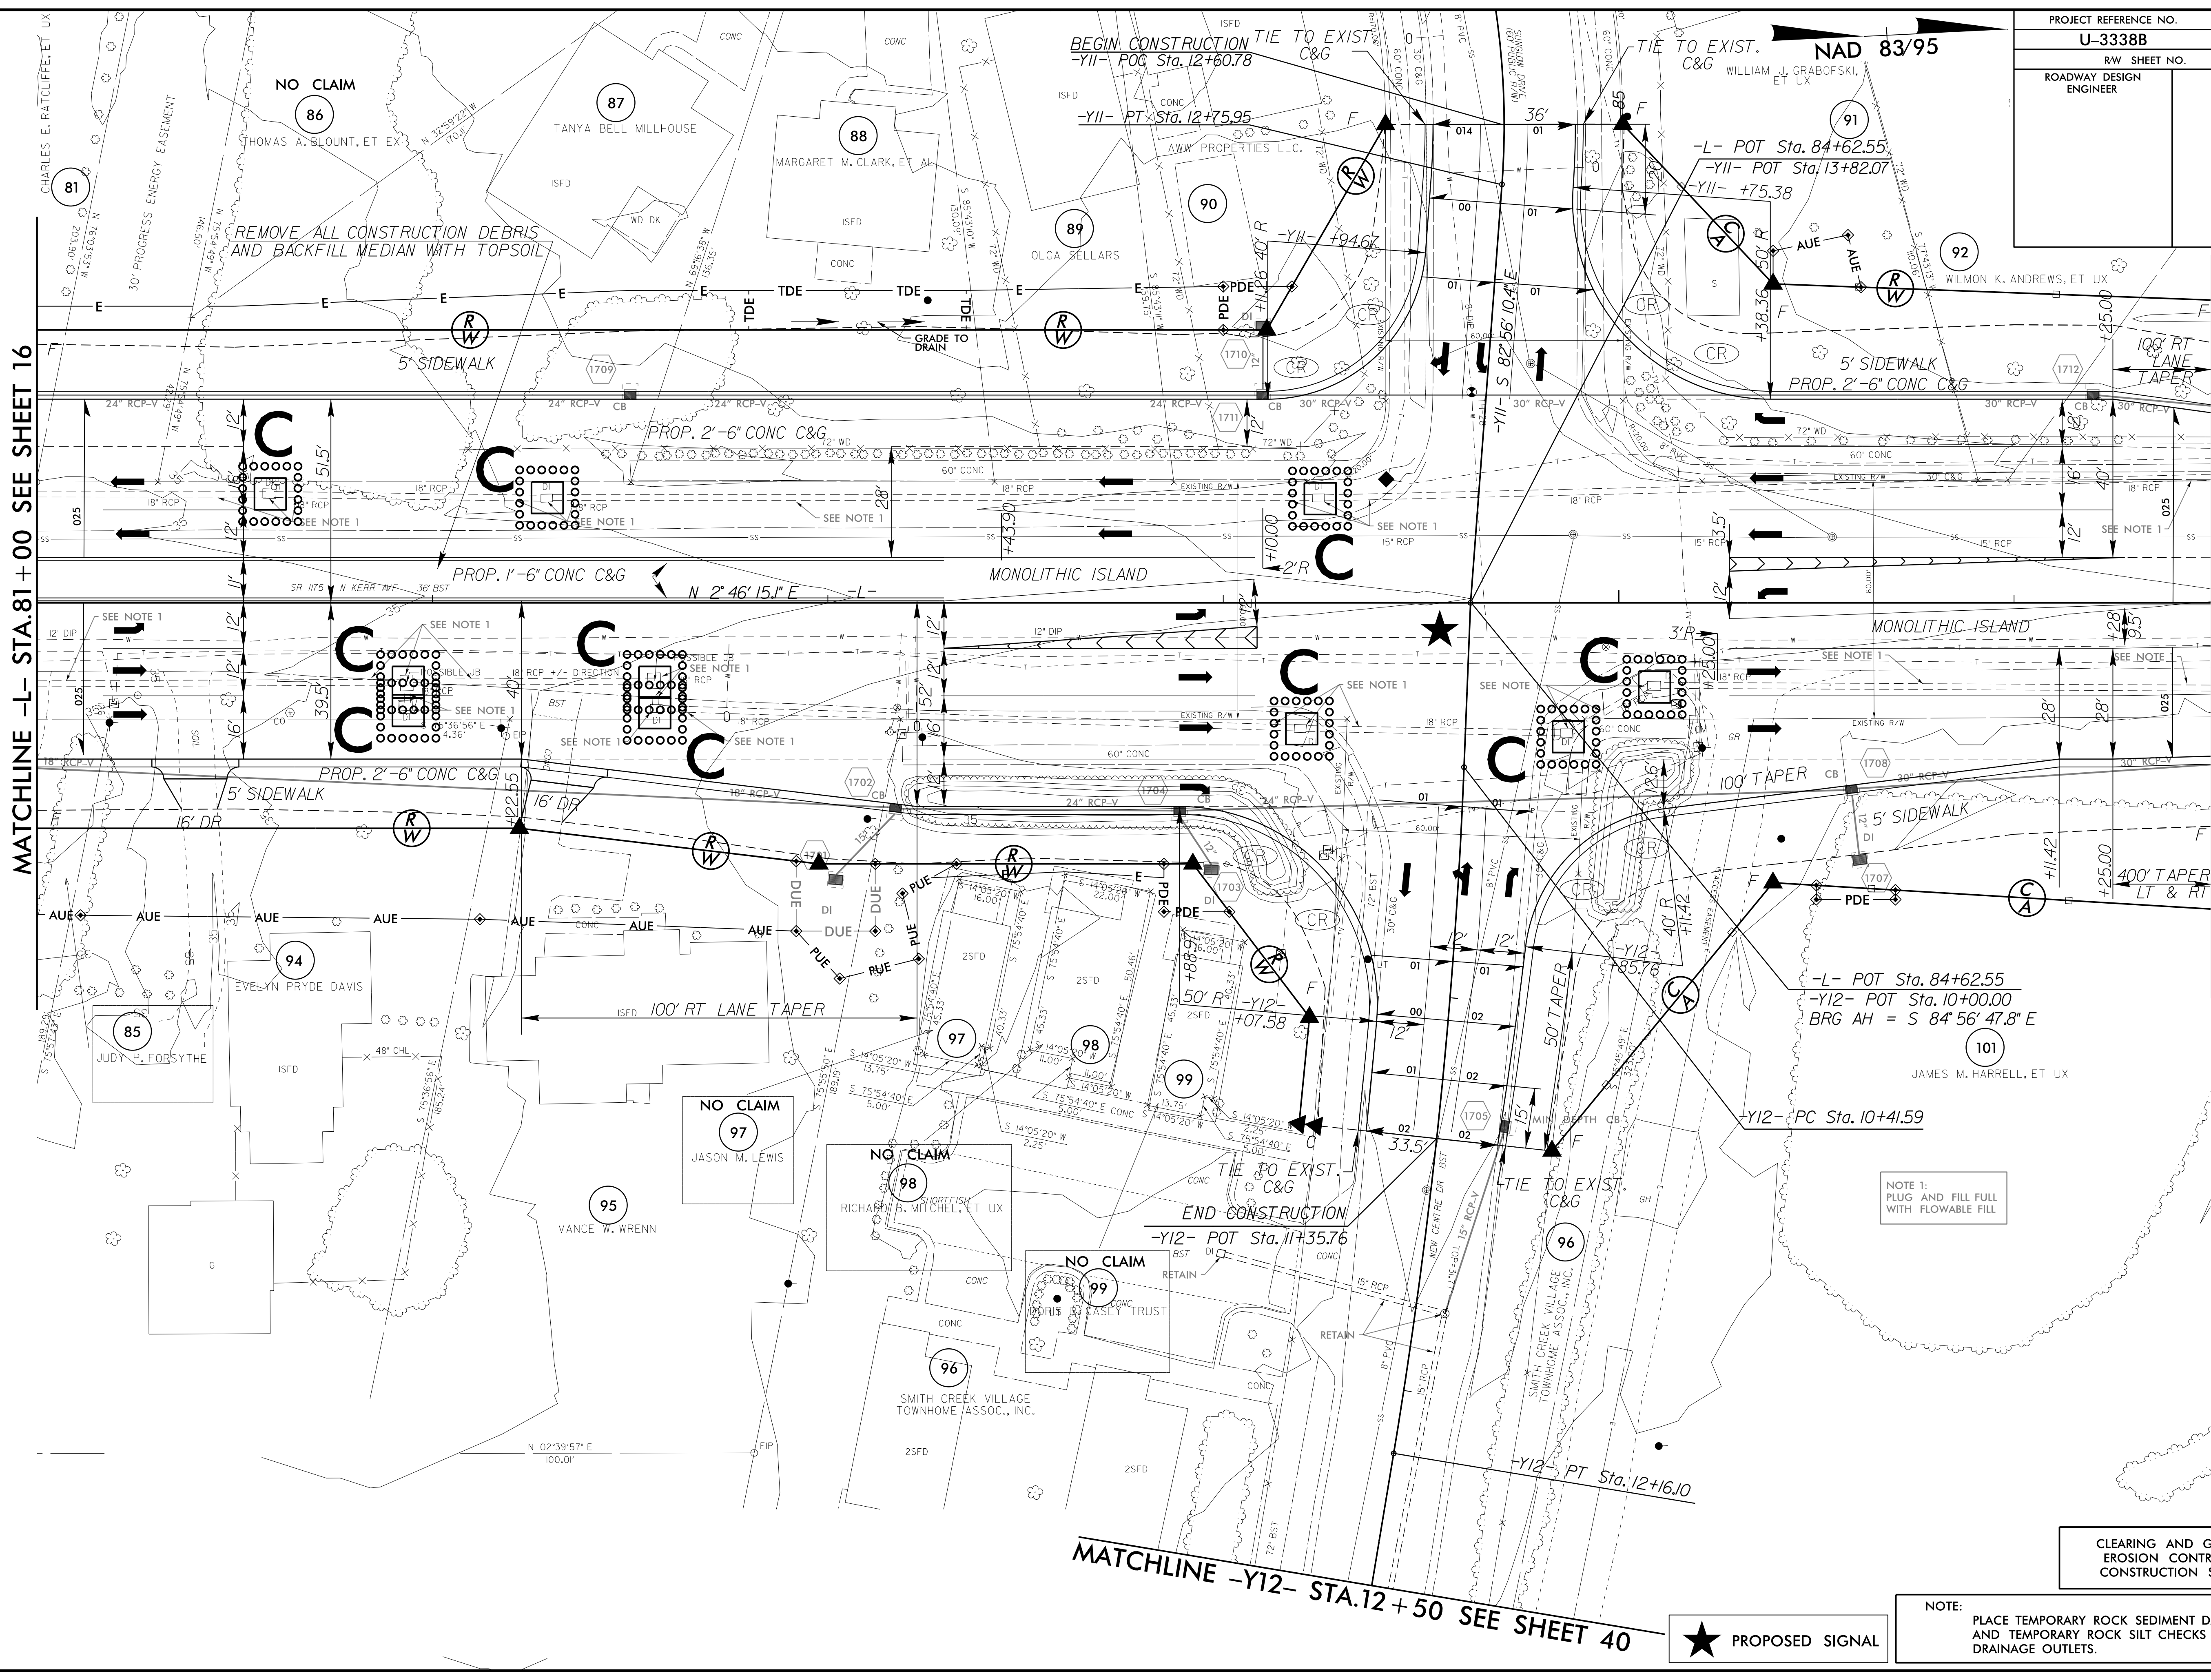

8/17/99
 92 JAN-2015 15:14
 R:\enviroment\p\U-3338B-EC.upsh.s17.dgn
 01/17/2015 10:00 AM

NOTE 1:
 PLUG AND FILL FULL WITH FLOWABLE FILL

NOTE:
 PLACE TEMPORARY ROCK SEDIMENT DAMS TYPE - B AND TEMPORARY ROCK SILT CHECKS TYPE - A AT DRAINAGE OUTLETS.



MATCHLINE -Y12- STA.12+50 SEE SHEET 40

CLEARING AND GRUBBING
 EROSION CONTROL FOR
 CONSTRUCTION SHEET 17