
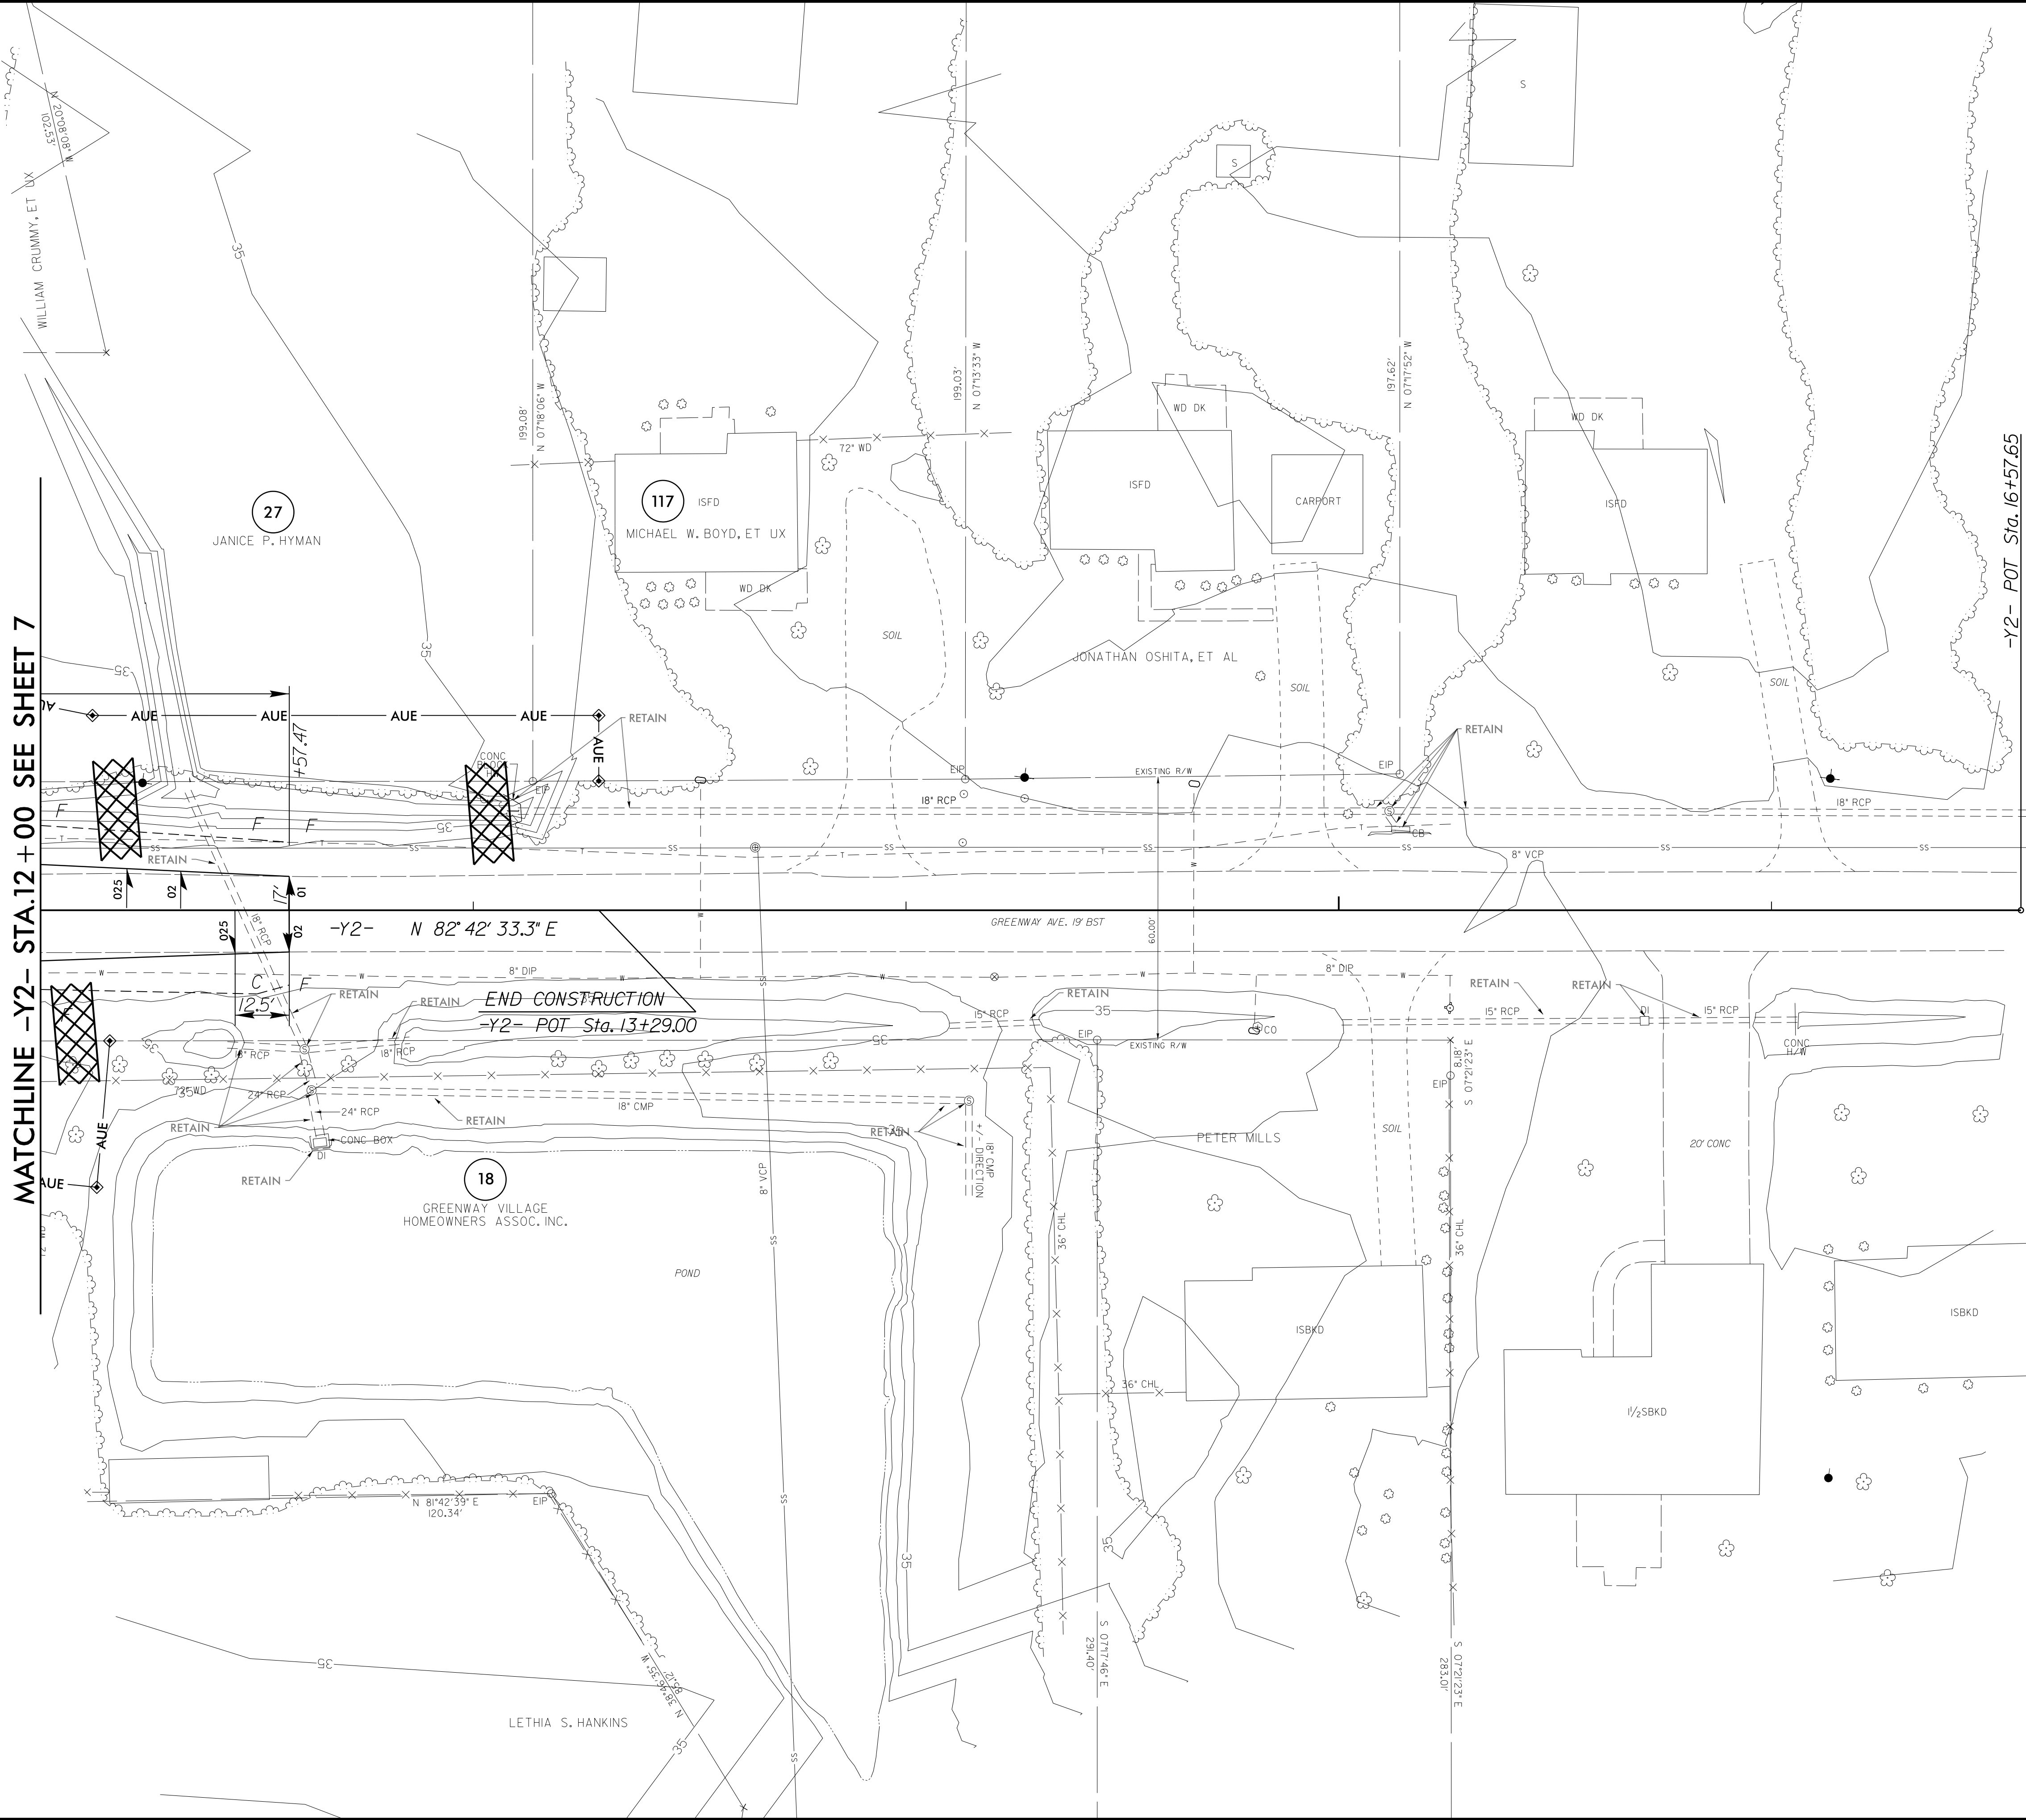


PROJECT REFERENCE NO.	SHEET NO.
U-3338B	EC-23/CONST.23
RW SHEET NO.	
ROADWAY DESIGN ENGINEER	HYDRAULICS ENGINEER

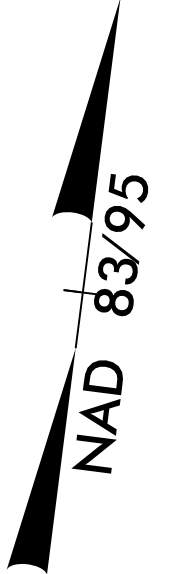

MATCHLINE -Y2- STA.12 + 00 SEE SHEET 7

-Y2- POT Sta. 16+57.65

-Y2- N 82° 42' 33.3" E

END CONSTRUCTION
-Y2- POT Sta. 13+29.00

CLEARING AND GRUBBING
EROSION CONTROL FOR
CONSTRUCTION SHEET 23

NOTE:
PLACE TEMPORARY ROCK SEDIMENT DAMS TYPE - B
AND TEMPORARY ROCK SILT CHECKS TYPE - A AT
DRAINAGE OUTLETS.

8/17/99
92 JAN-2015 15:42
R:\LEWIS\miken\PROJECTS\U-3338B\EC.upsh.s23.dgn
A:\miken\U-3338B\EC\U-3338B-EC-23.dgn