
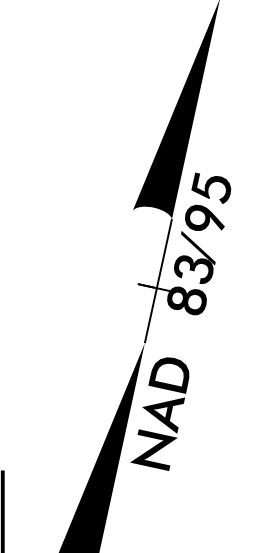


PROJECT REFERENCE NO.	SHEET NO.
U-3338B	EC-25/CONST.25
RW SHEET NO.	
ROADWAY DESIGN ENGINEER	HYDRAULICS ENGINEER

8/17/99

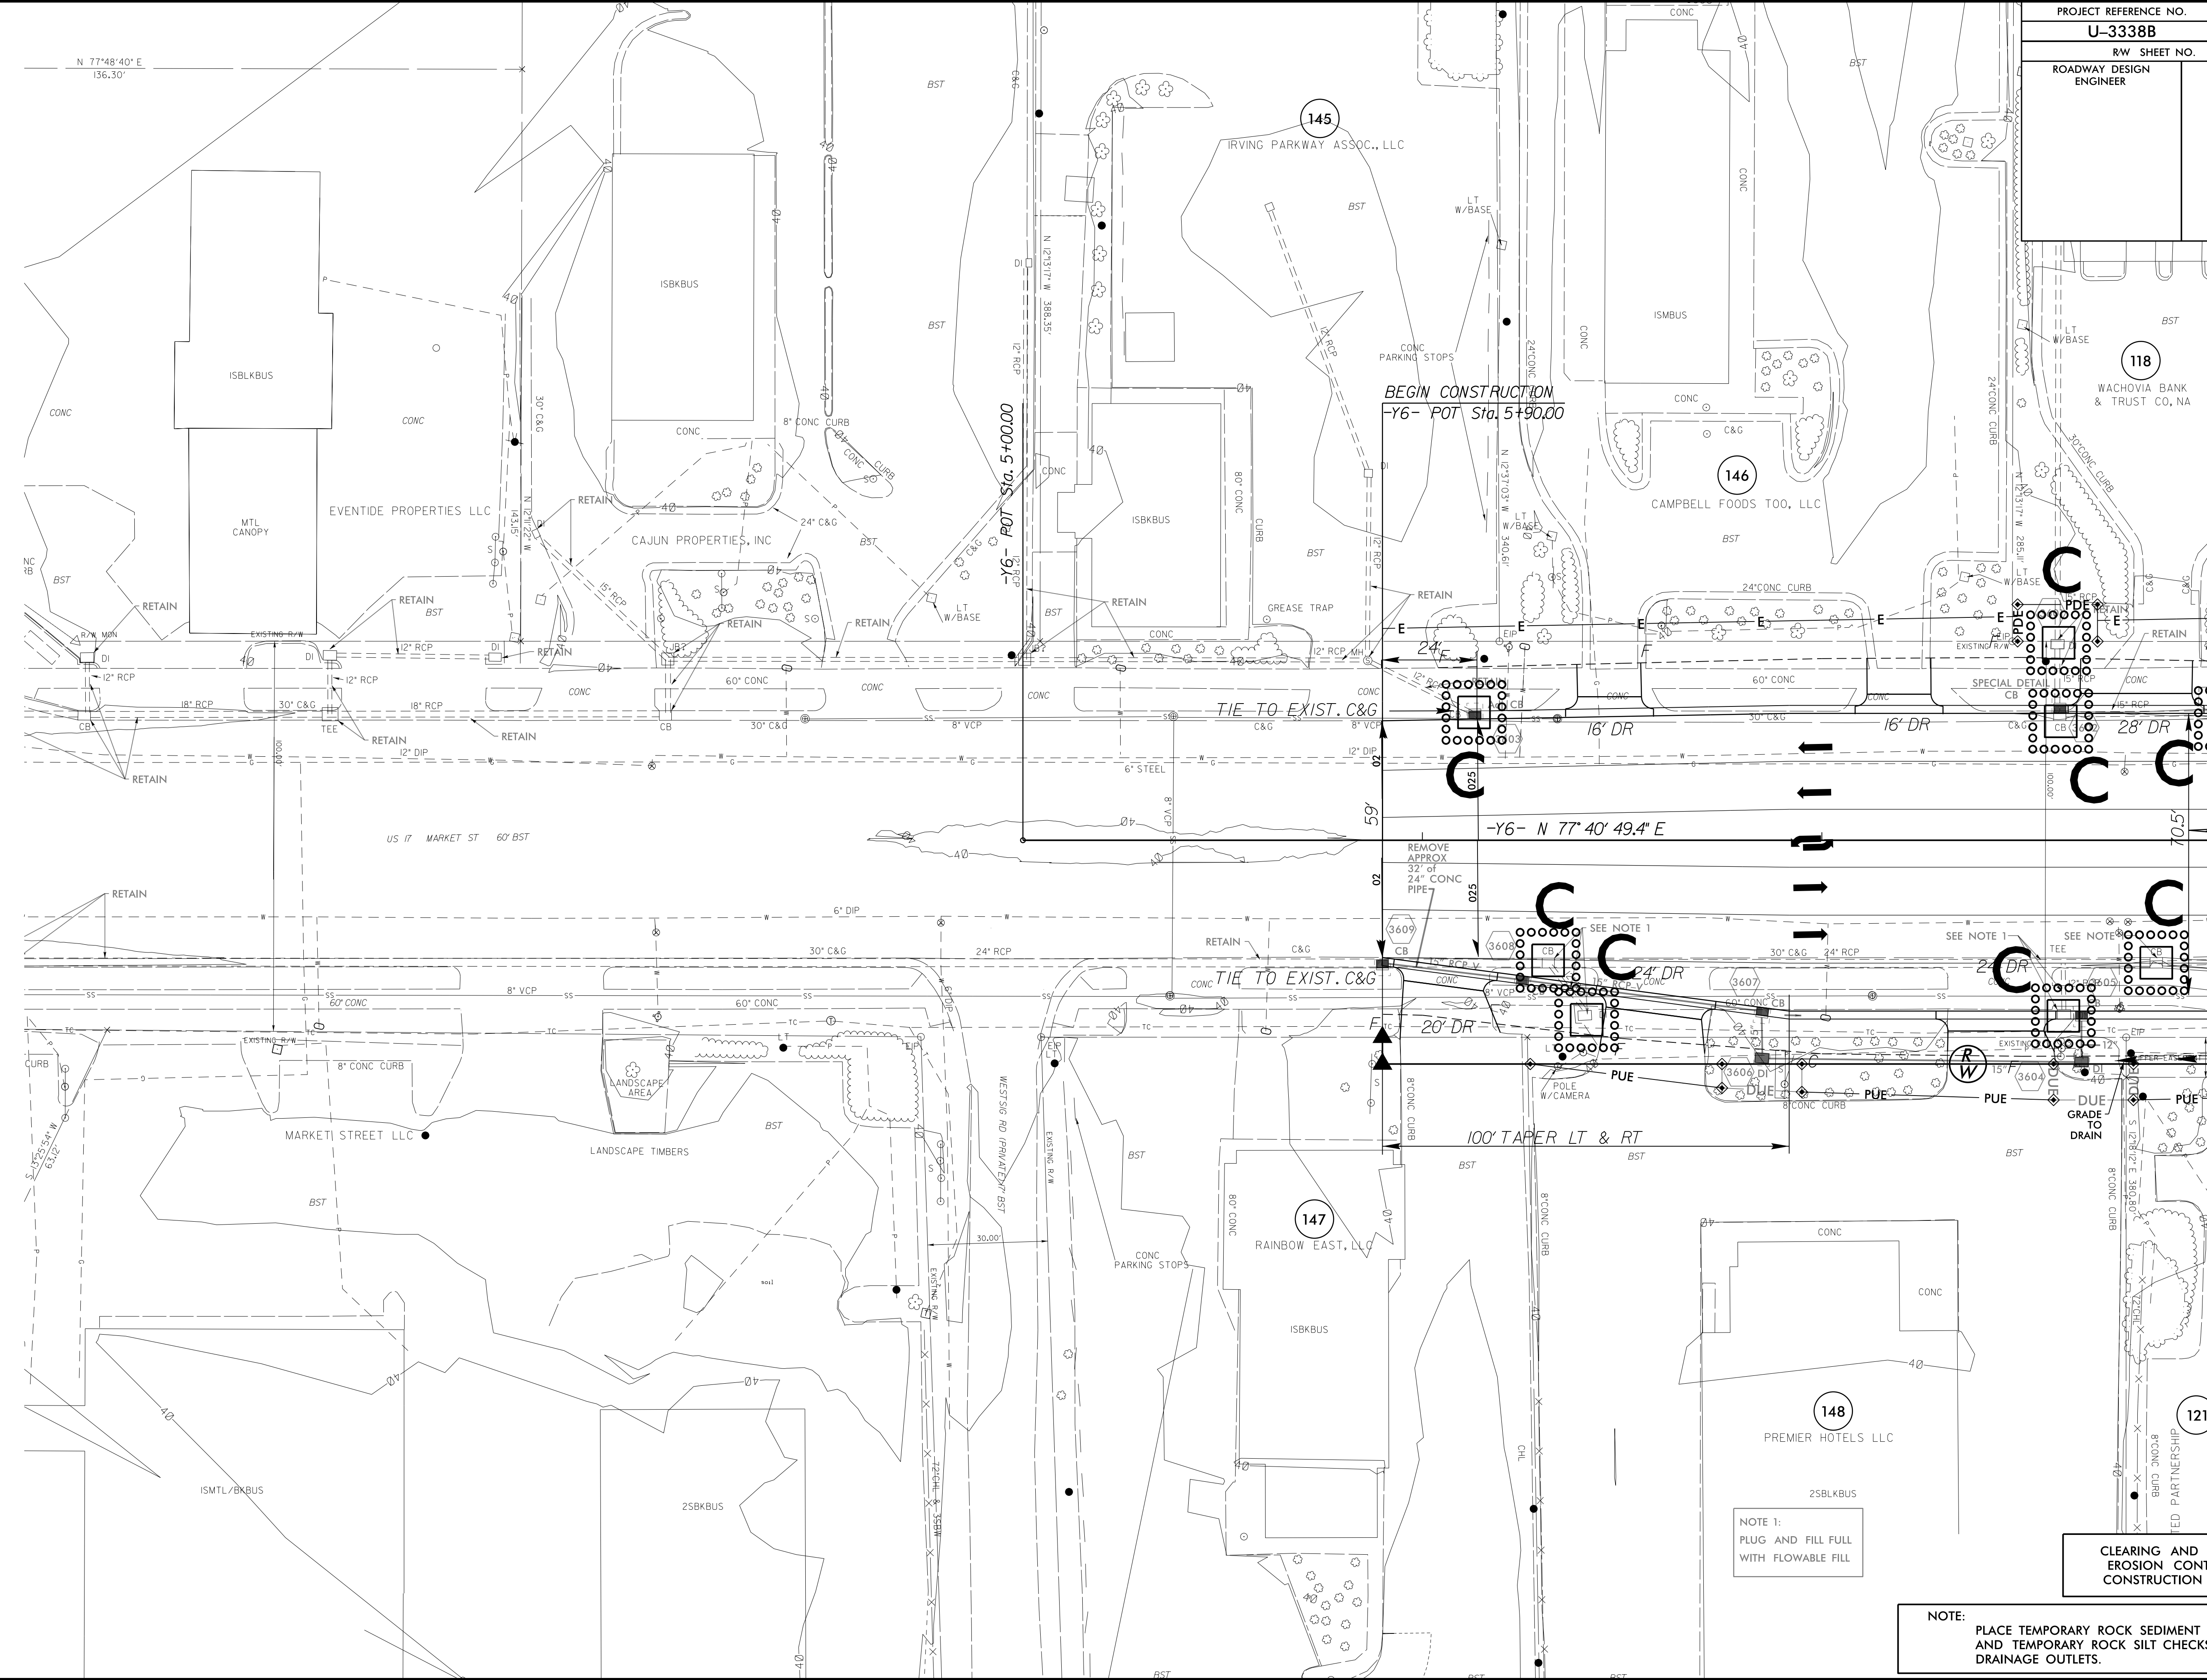

MATCHLINE -Y6- STA.8+00 SEE SHEET 26

92 JAN-2015 15:50
 R:\enviroment\proj\U-3338b-EC.upsh.s25.dgn
 01/17/2015 15:50

NOTE 1:
 PLUG AND FILL FULL
 WITH FLOWABLE FILL

CLEARING AND GRUBBING
 EROSION CONTROL FOR
 CONSTRUCTION SHEET 25

NOTE:
 PLACE TEMPORARY ROCK SEDIMENT DAMS TYPE - B
 AND TEMPORARY ROCK SILT CHECKS TYPE - A AT
 DRAINAGE OUTLETS.