
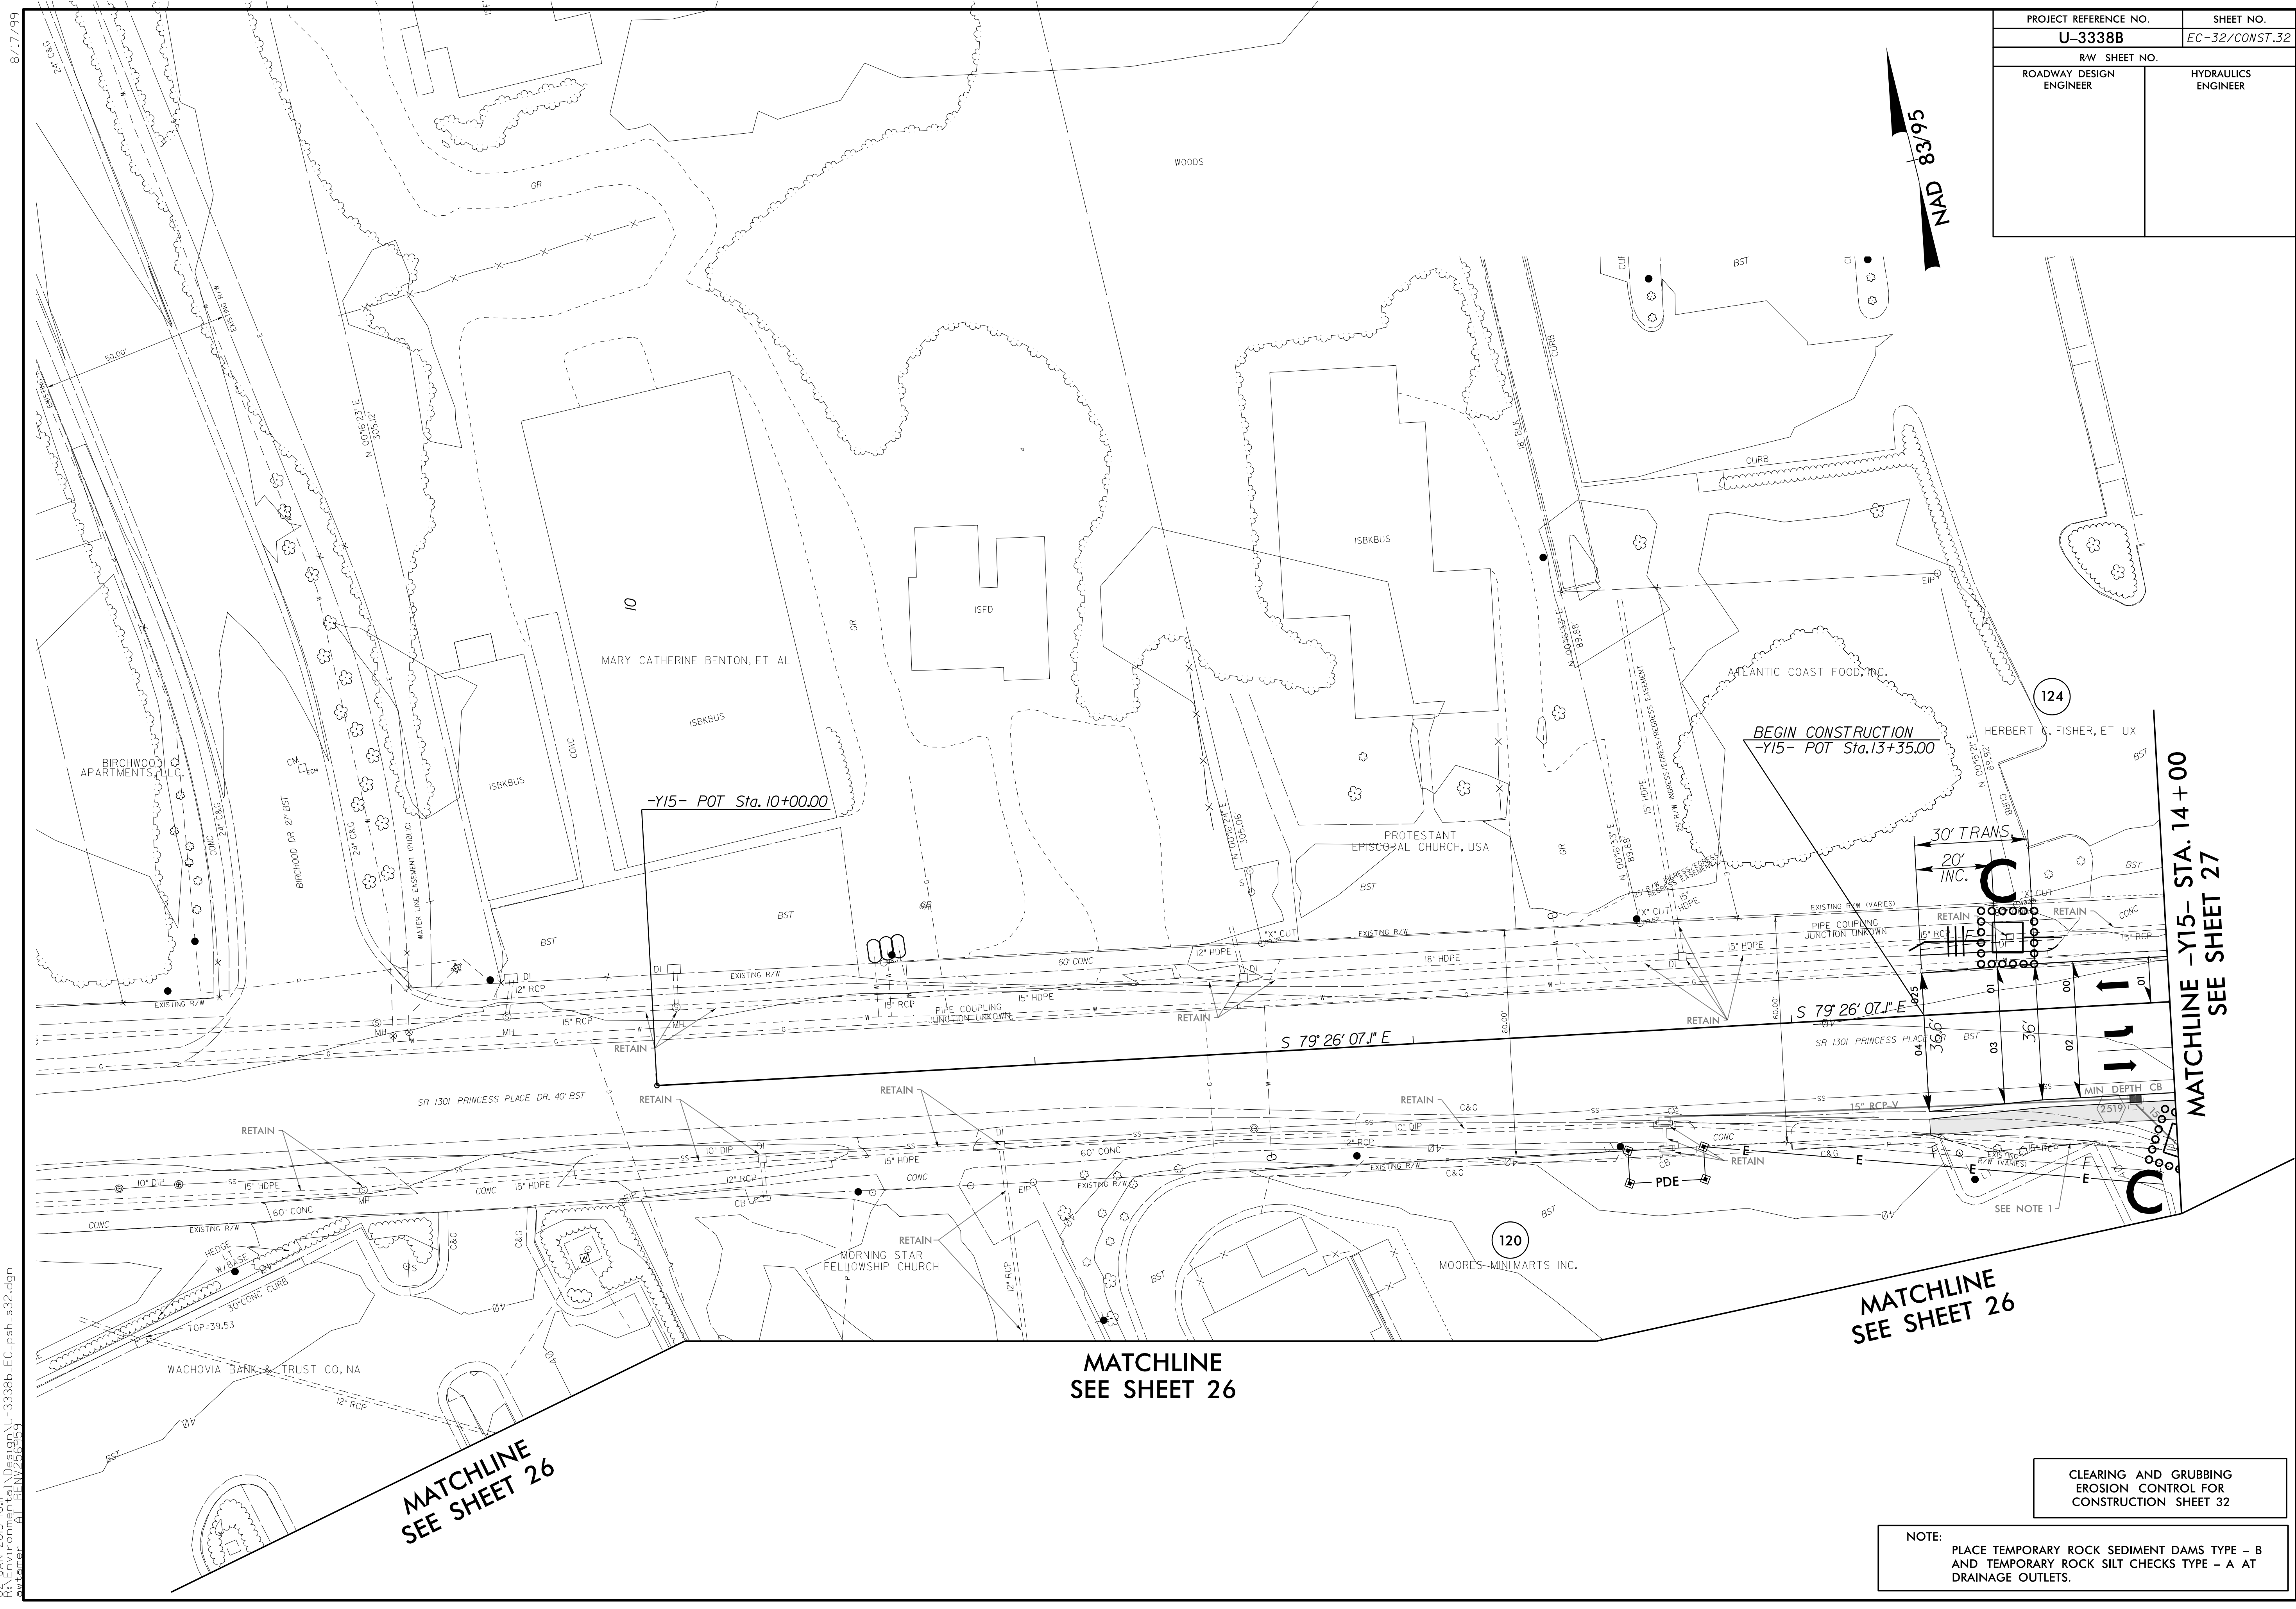


PROJECT REFERENCE NO.	SHEET NO.
U-3338B	EC-32/CONST.32
RW SHEET NO.	
ROADWAY DESIGN ENGINEER	HYDRAULICS ENGINEER

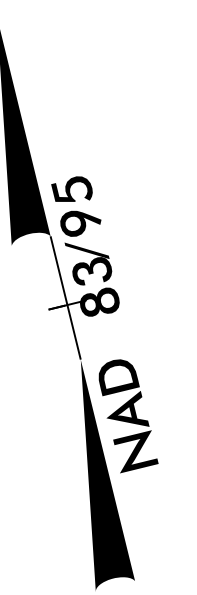

-Y15- POT Sta. 10+00.00

BEGIN CONSTRUCTION
-Y15- POT Sta. 13+35.00

S 79° 26' 07.1" E

S 79° 26' 07.1" E

MATCHLINE -Y15- STA. 14 + 00
SEE SHEET 27

MATCHLINE
SEE SHEET 26

MATCHLINE
SEE SHEET 26

MATCHLINE
SEE SHEET 26

CLEARING AND GRUBBING
EROSION CONTROL FOR
CONSTRUCTION SHEET 32

NOTE:
PLACE TEMPORARY ROCK SEDIMENT DAMS TYPE - B
AND TEMPORARY ROCK SILT CHECKS TYPE - A AT
DRAINAGE OUTLETS.

02 JAN-2015 16:11 \\N:\Data\104\U-3338B-EC.upsh.s32.dgn
 R:\LEWIS\mcm\104\U-3338B-EC\DWG\32.dwg
 A:\mcm\104\U-3338B-EC\DWG\32.dwg