


PROJECT REFERENCE NO. U-3338B	SHEET NO. <i>EC-36/CONST.36</i>
RW SHEET NO.	
ROADWAY DESIGN ENGINEER	HYDRAULICS ENGINEER

8/17/99

26 JAN-2015 10:43
 AT LEAST 10% OF THE SHEET MUST BE
 DRAWN TO SCALE
 U:\Projects\U-3338B\EC.upsh.s36.dgn

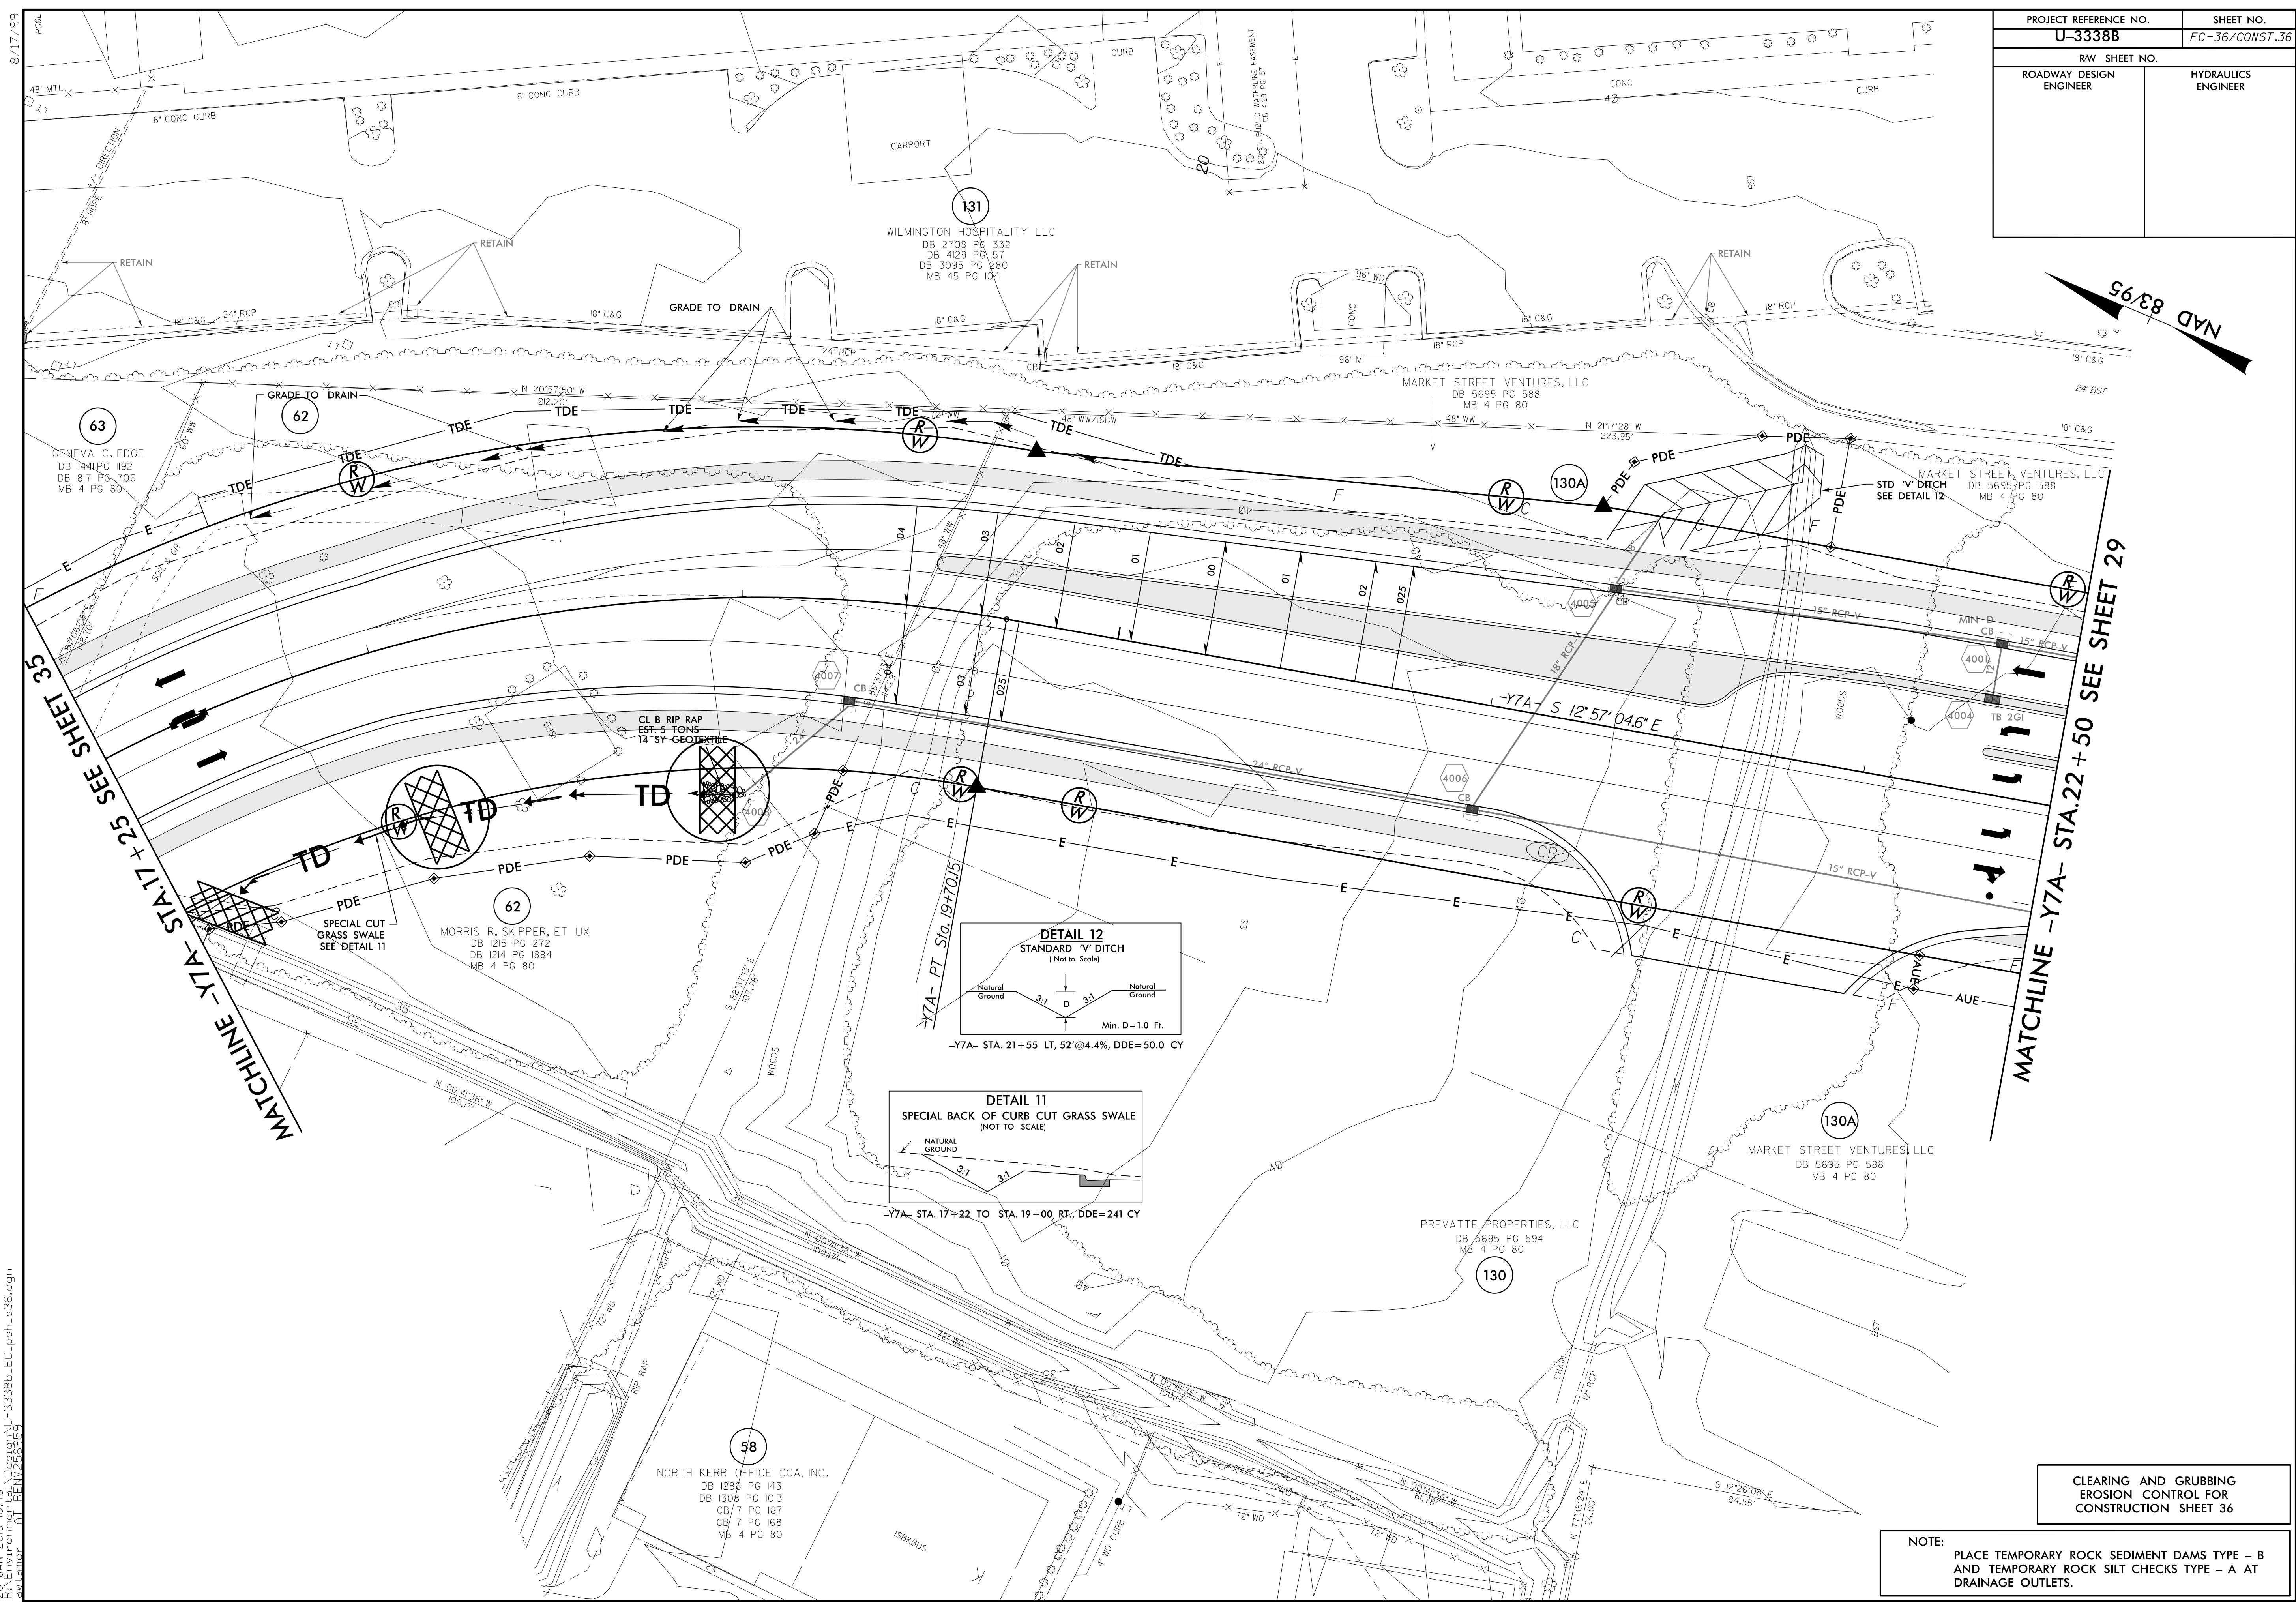

CLEARING AND GRUBBING
 EROSION CONTROL FOR
 CONSTRUCTION SHEET 36

NOTE:
 PLACE TEMPORARY ROCK SEDIMENT DAMS TYPE - B
 AND TEMPORARY ROCK SILT CHECKS TYPE - A AT
 DRAINAGE OUTLETS.