




1 ARCHITECTURAL BRICK WINDOW PANEL LOCATIONS @ END BENT 2-LT
A-1 SOUTH ELEVATION SCALE: 1"=20'-0"

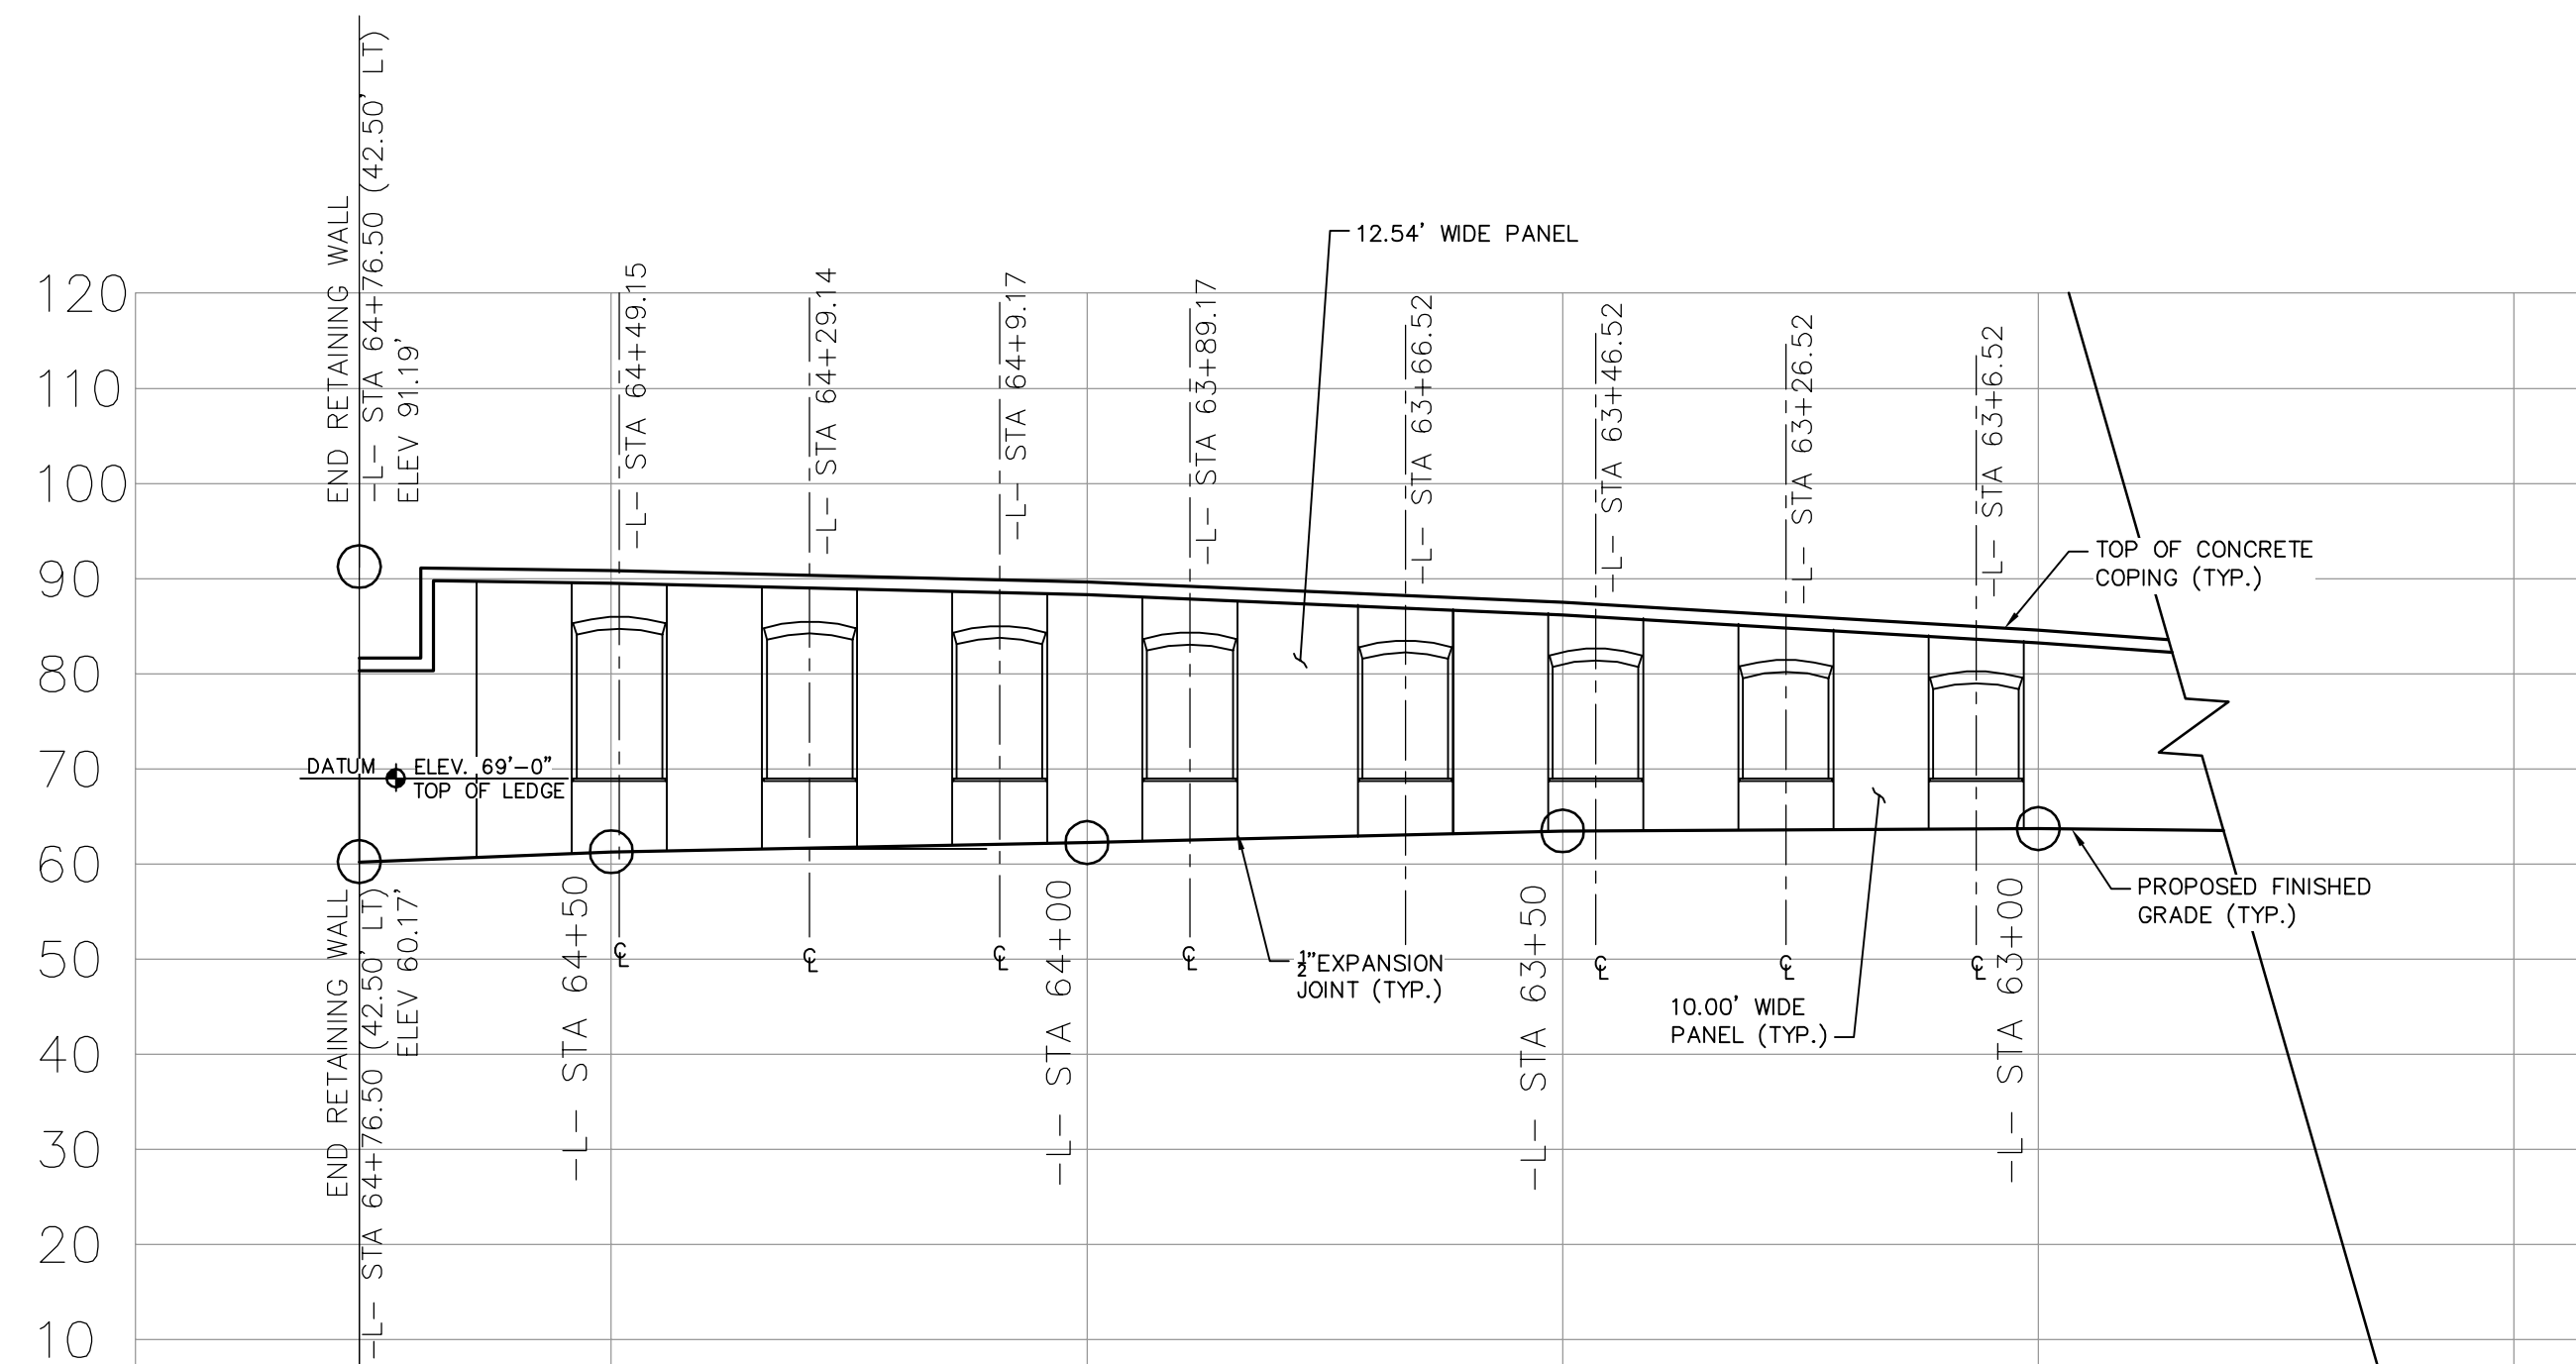

2 ARCHITECTURAL BRICK WINDOW PANEL LOCATIONS @ END BENT 1-LT
A-1 SOUTH ELEVATION SCALE: 1"=20'-0"

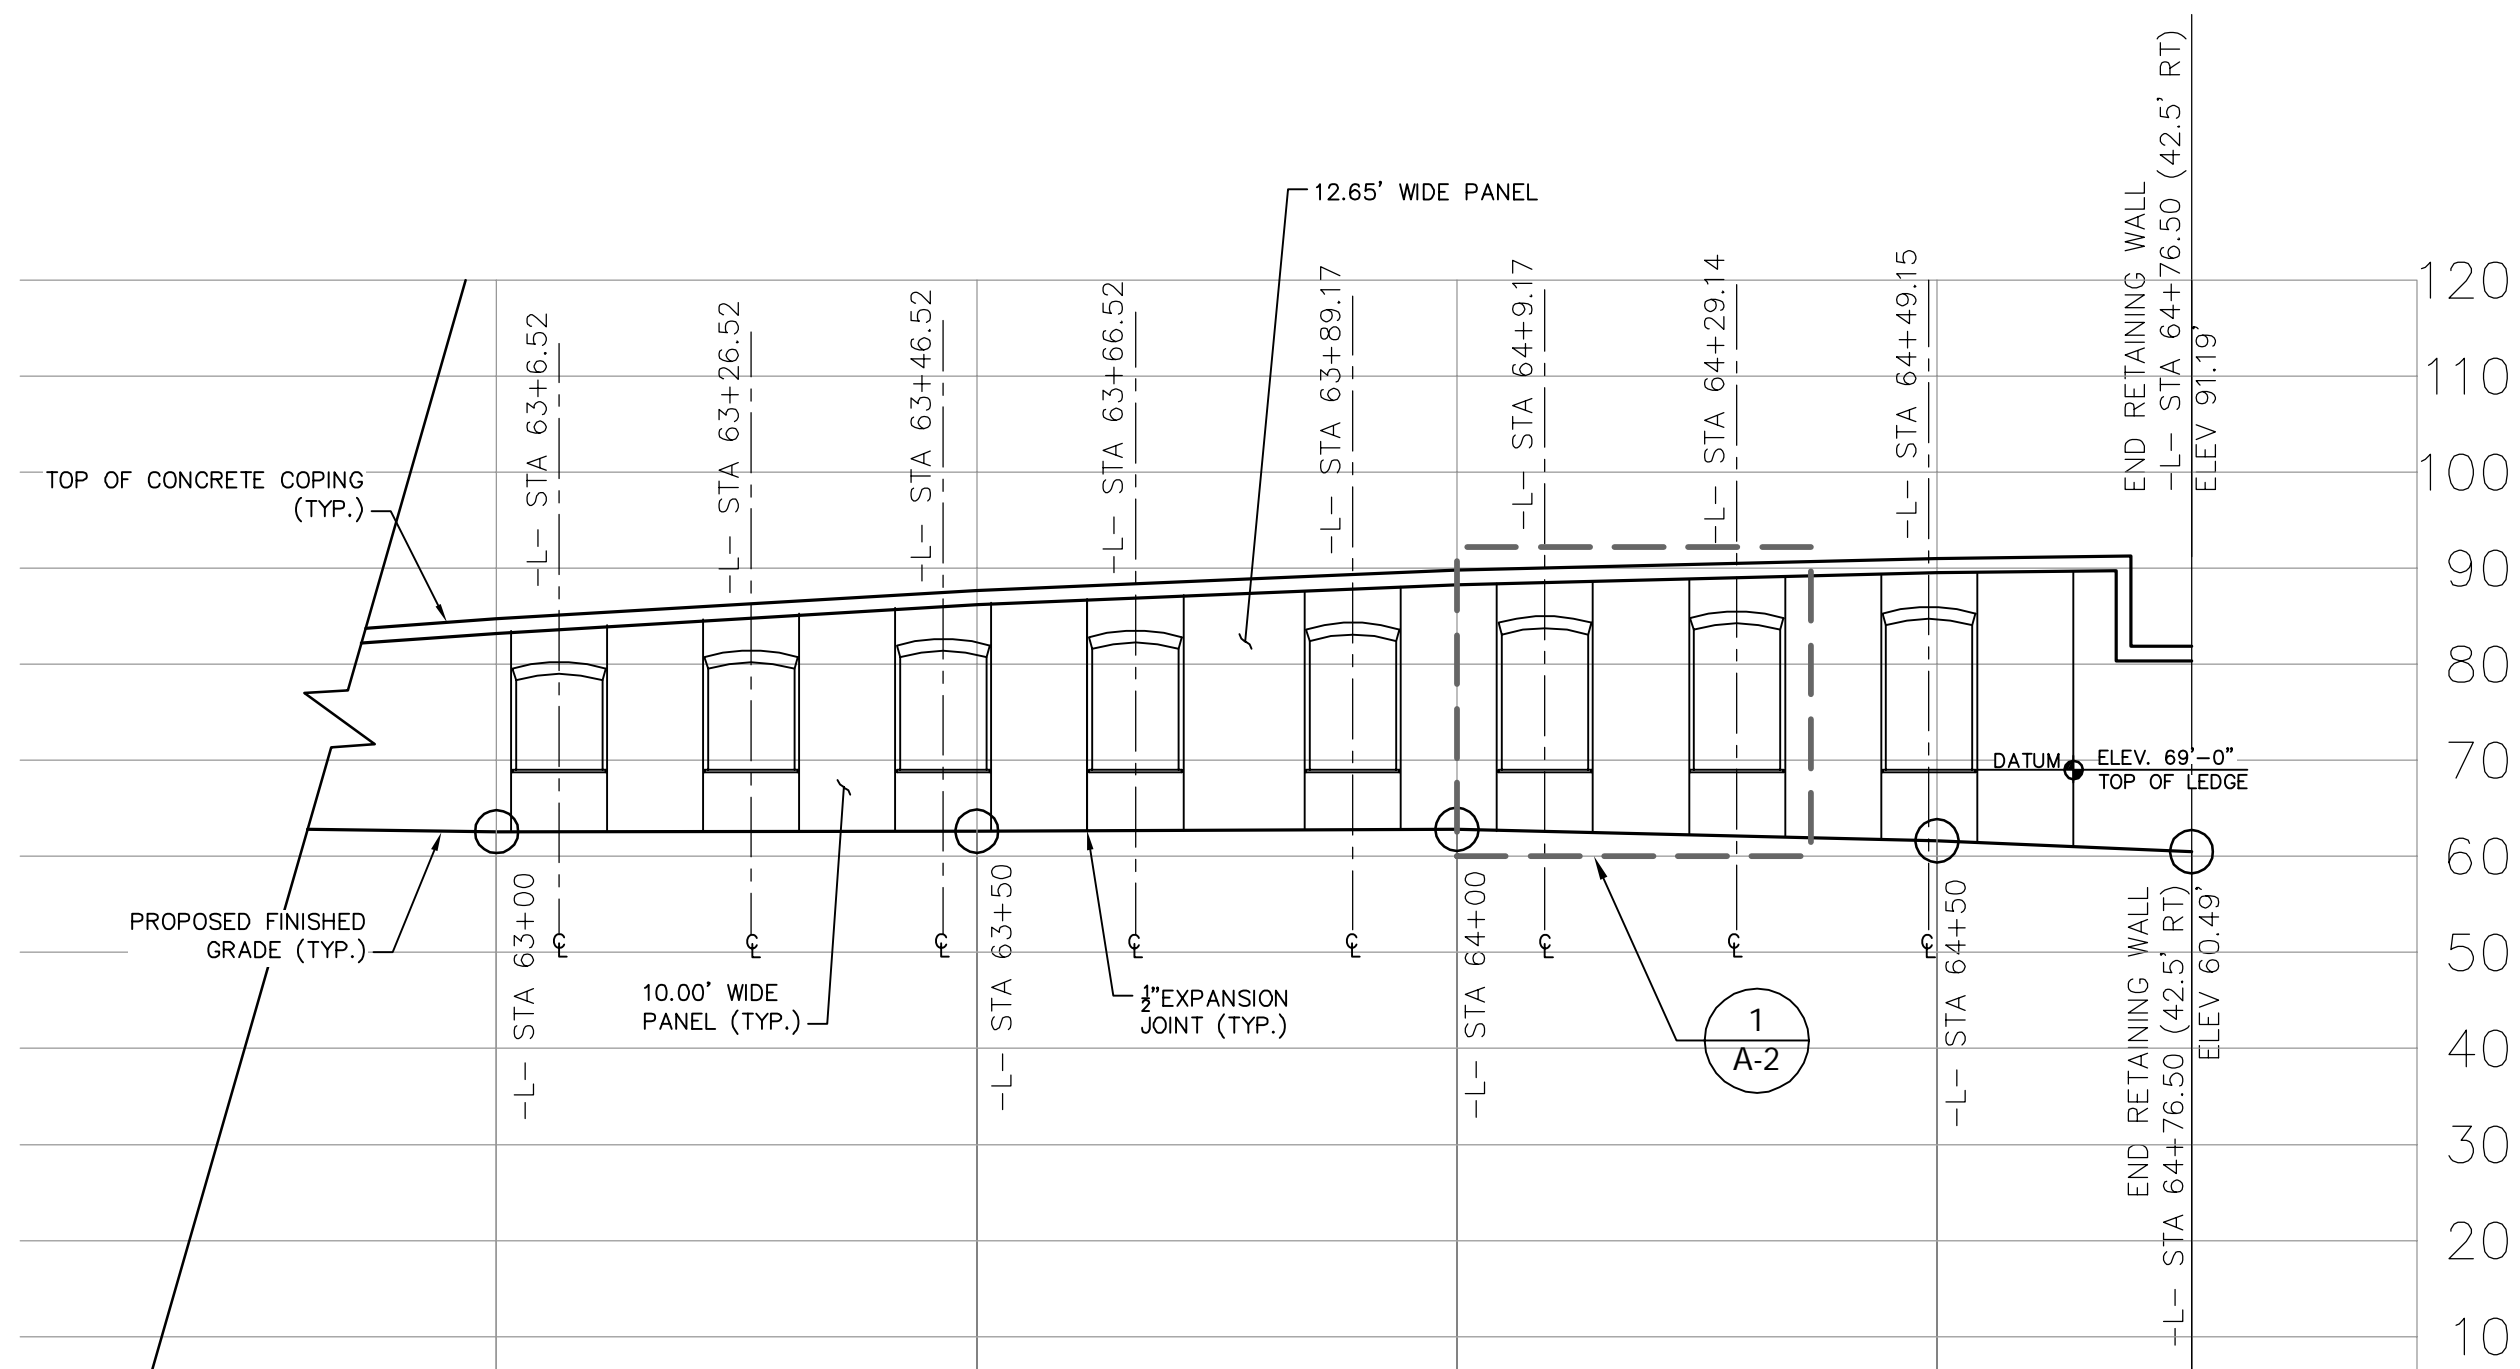

3 ARCHITECTURAL BRICK WINDOW PANEL LOCATIONS @ END BENT 1-RT
A-1 NORTH ELEVATION SCALE: 1"=20'-0"

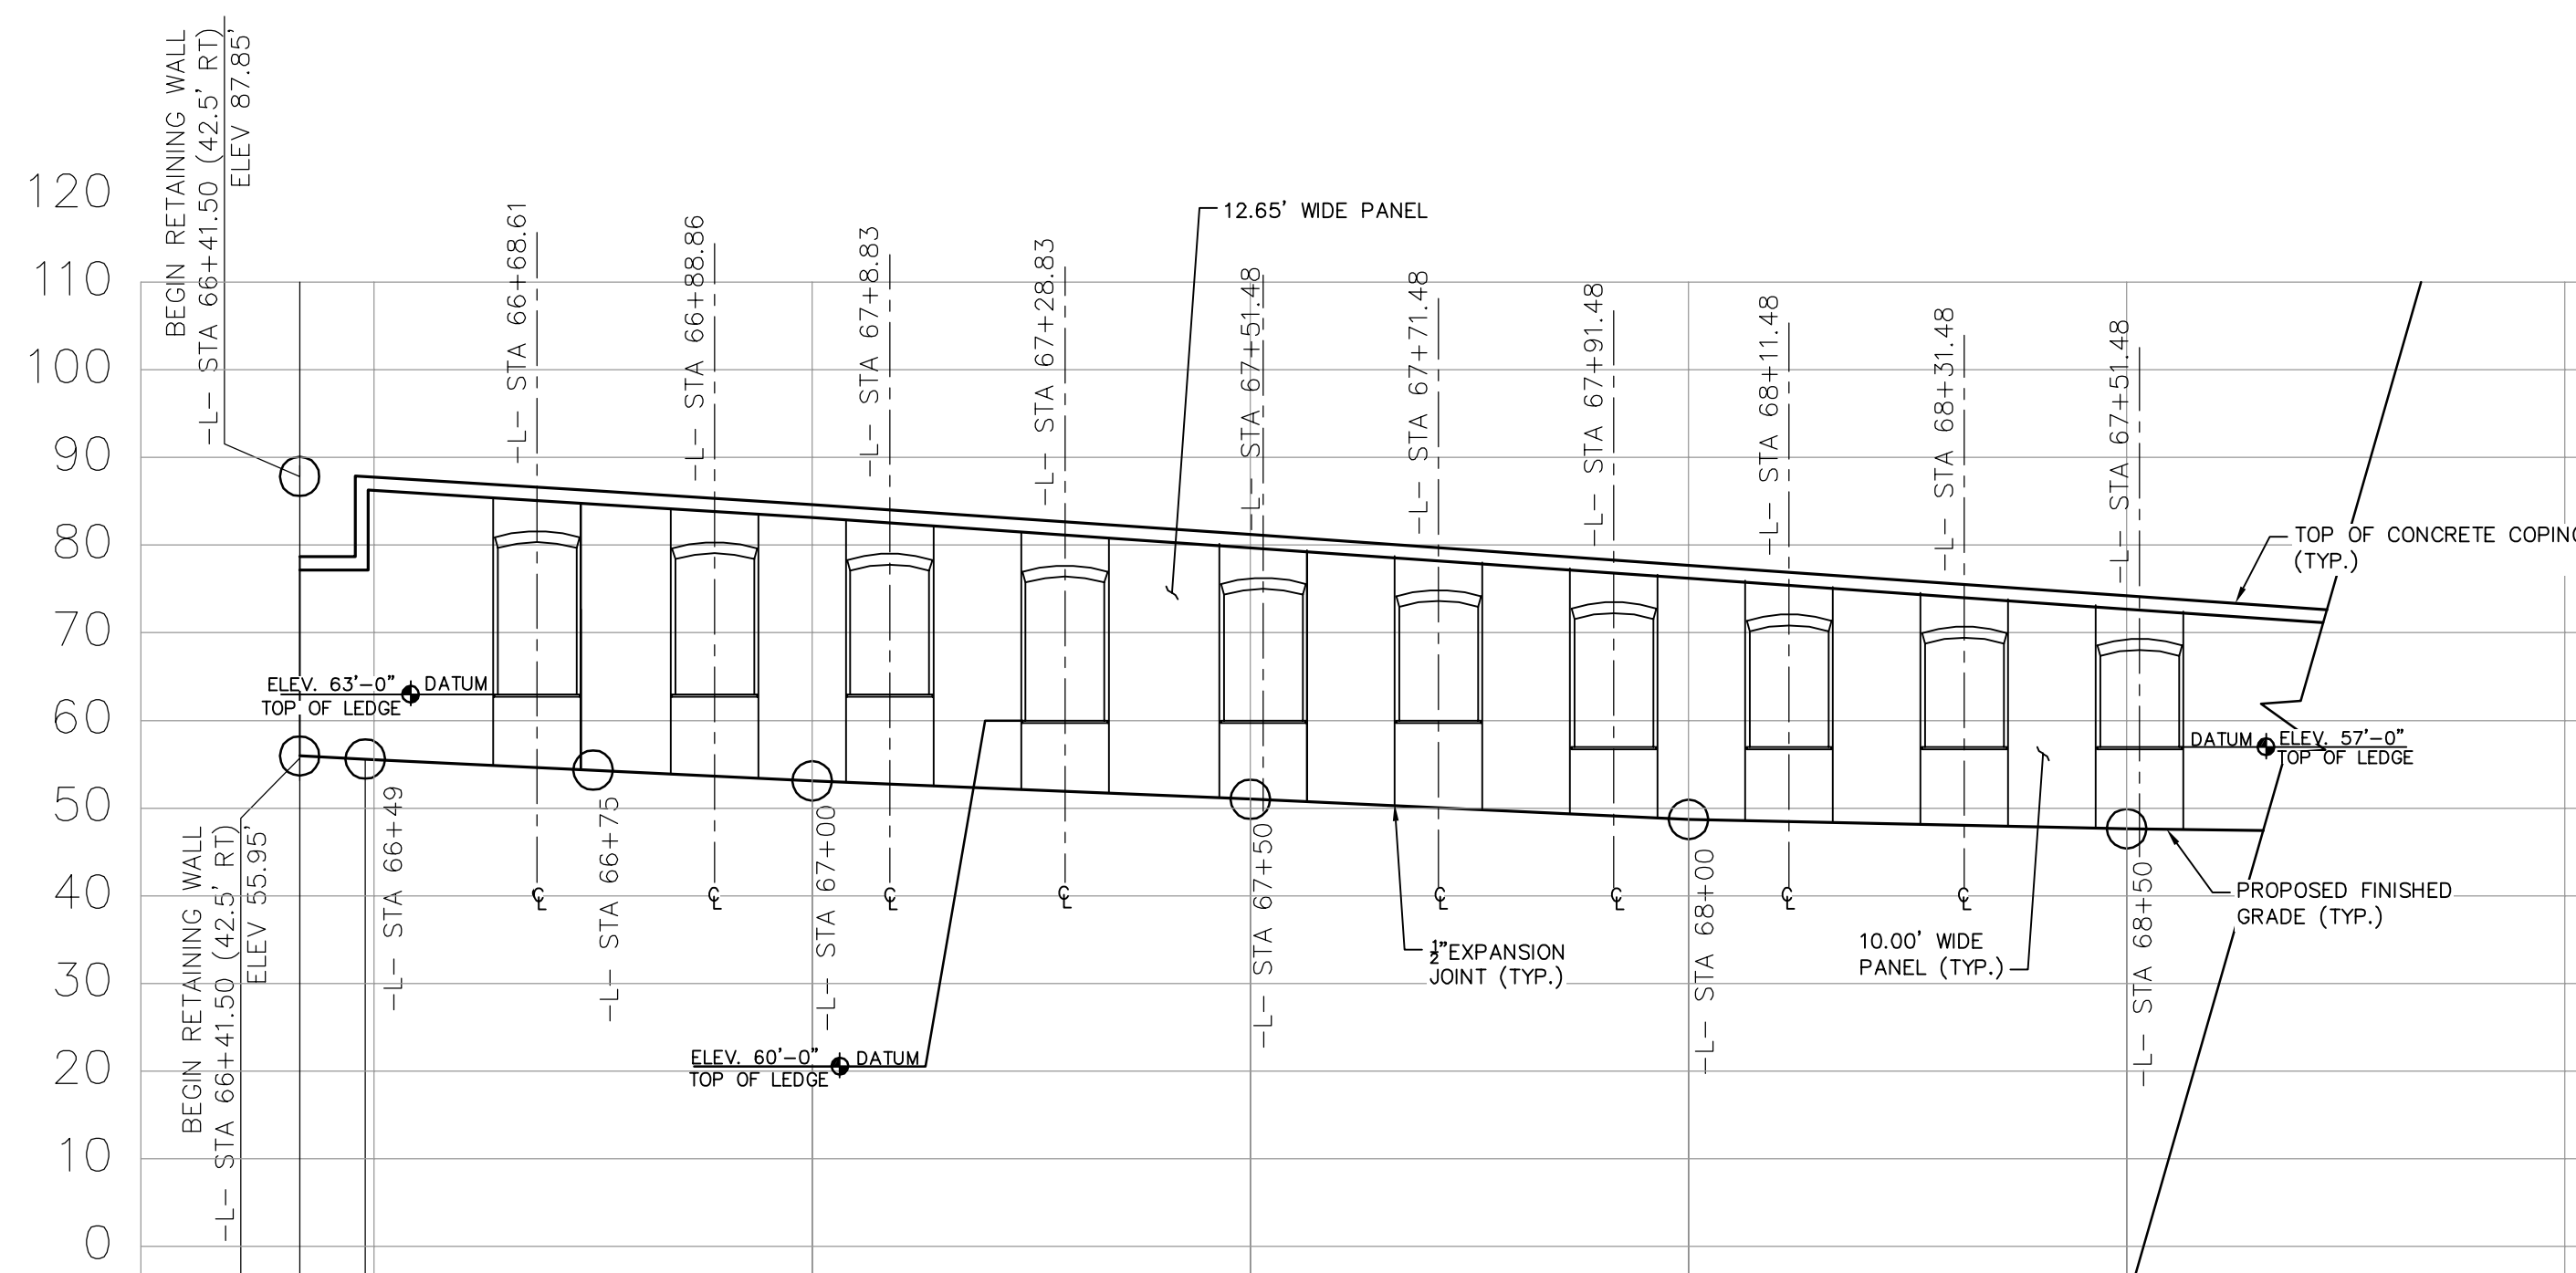

4 ARCHITECTURAL BRICK WINDOW PANEL LOCATIONS @ END BENT 2-RT
A-1 NORTH ELEVATION SCALE: 1"=20'-0"


NOTE:

- 1/2" EXPANSION JOINT ON PORTION OF WALL WITHOUT ARCHITECTURAL WINDOW ARCHES SHALL BE SPACED AT 10' O.C.
- BRICK FAÇADE PAY ITEM WILL INCLUDE ALL MATERIALS AND LABOR NECESSARY TO CONSTRUCT THE BRICK FAÇADE AS INDICATED ON THE ARCHITECTURAL AND STRUCTURAL PLANS. PAYMENT WILL BE MADE ON A LUMP SUM BASIS PER MSE WALL.

ARCHITECTURAL PAY ITEMS

BRICK FAÇADE AT MSE WALL NO. 1	LUMP SUM
BRICK FAÇADE AT MSE WALL NO. 2	LUMP SUM

PROJECT NO. U-3315
PITT COUNTY
STATION: 65+55.98 -L-
16+78.24 -Y10-

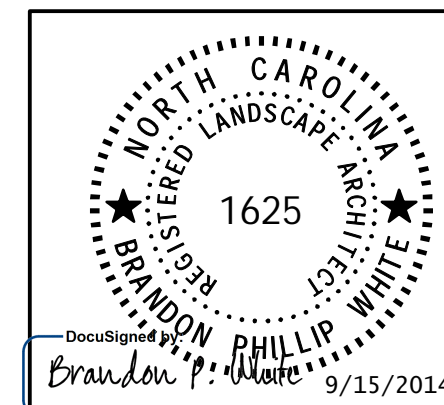

Kimley»Horn

333 Fayetteville Street, Suite 600
Raleigh, NC 27601-1772
Phone (919) 677-2042
Fax (919) 653-5847
NC LICENSE # F-0102

STATE OF NORTH CAROLINA
DEPARTMENT OF TRANSPORTATION
RALEIGH

ARCHITECTURAL BRICK WINDOW
PANEL LOCATIONS AND ELEVATIONS

REVISIONS					SHEET NO. A-1
NO.	BY	DATE	NO.	BY	
1			3		
2			4		

DRAWN BY: H.R. HENDERSON DATE: 8/22/14
CHECKED BY: B.P. WHITE DATE: 8/22/14
DESIGN LANDSCAPE ARCHITECT: B.P. WHITE DATE: 8/22/14