



PROJECT REFERENCE NO.	SHEET NO.
P-4900A	EC-07/CONST.07
RW SHEET NO.	
RAILROAD DESIGN ENGINEER	HYDRAULICS ENGINEER

DATE: JANUARY 19, 2015

CLEARING AND GRUBBING  
 EROSION CONTROL FOR  
 CONSTRUCTION SHEET 07

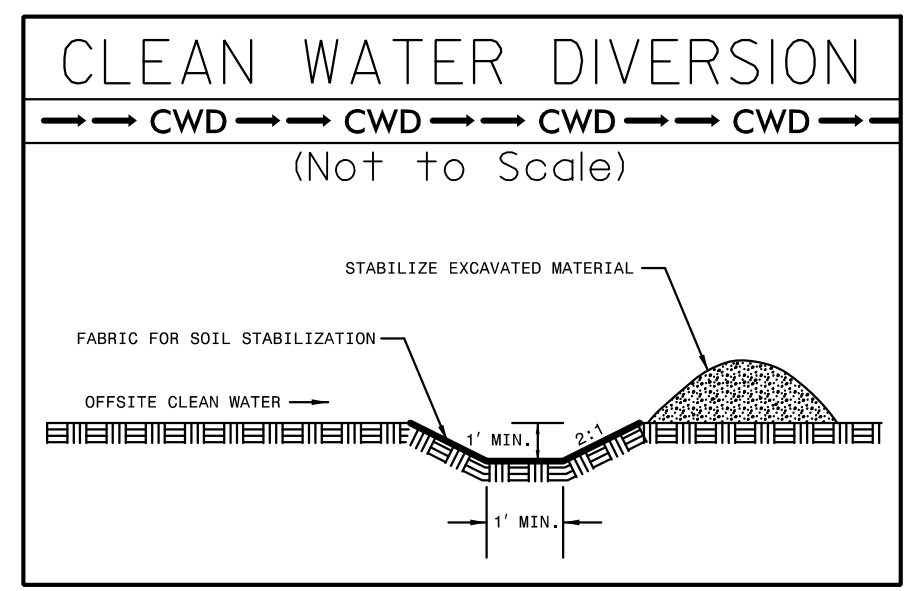

Place Matting for Erosion Control  
 on Slopes Adjacent to Permitted  
 Wetlands as Work Allows.

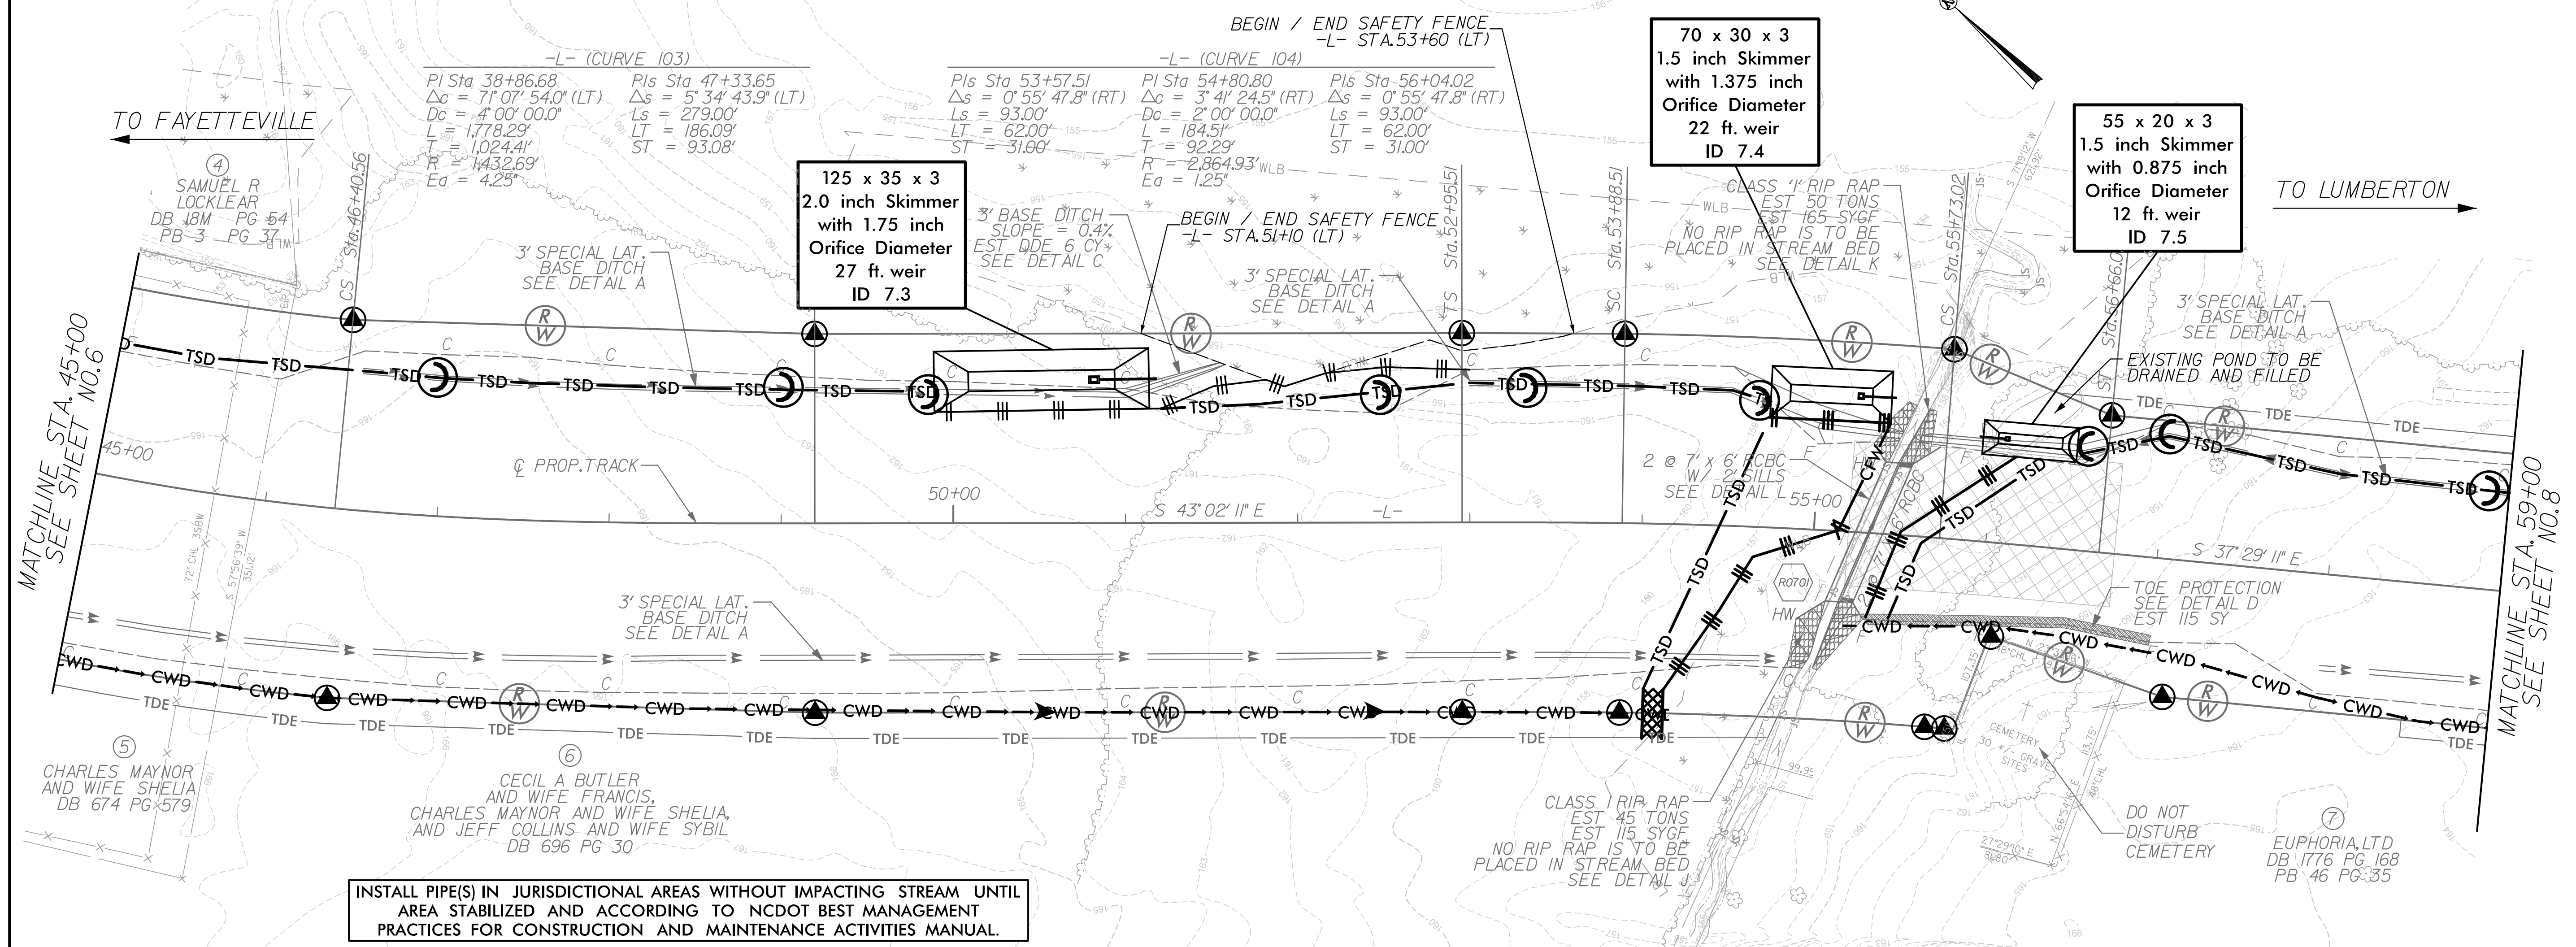

INSTALL PIPE(S) IN JURISDICTIONAL AREAS WITHOUT IMPACTING STREAM UNTIL  
 AREA STABILIZED AND ACCORDING TO NCDOT BEST MANAGEMENT  
 PRACTICES FOR CONSTRUCTION AND MAINTENANCE ACTIVITIES MANUAL.

-L-