


PROJECT REFERENCE NO.	SHEET NO.
P-4900A	EC-11/CONST.11
RW SHEET NO.	
RAILROAD DESIGN ENGINEER	HYDRAULICS ENGINEER

DATE: JANUARY 19, 2015

CLEARING AND GRUBBING  
 EROSION CONTROL FOR  
 CONSTRUCTION SHEET 11

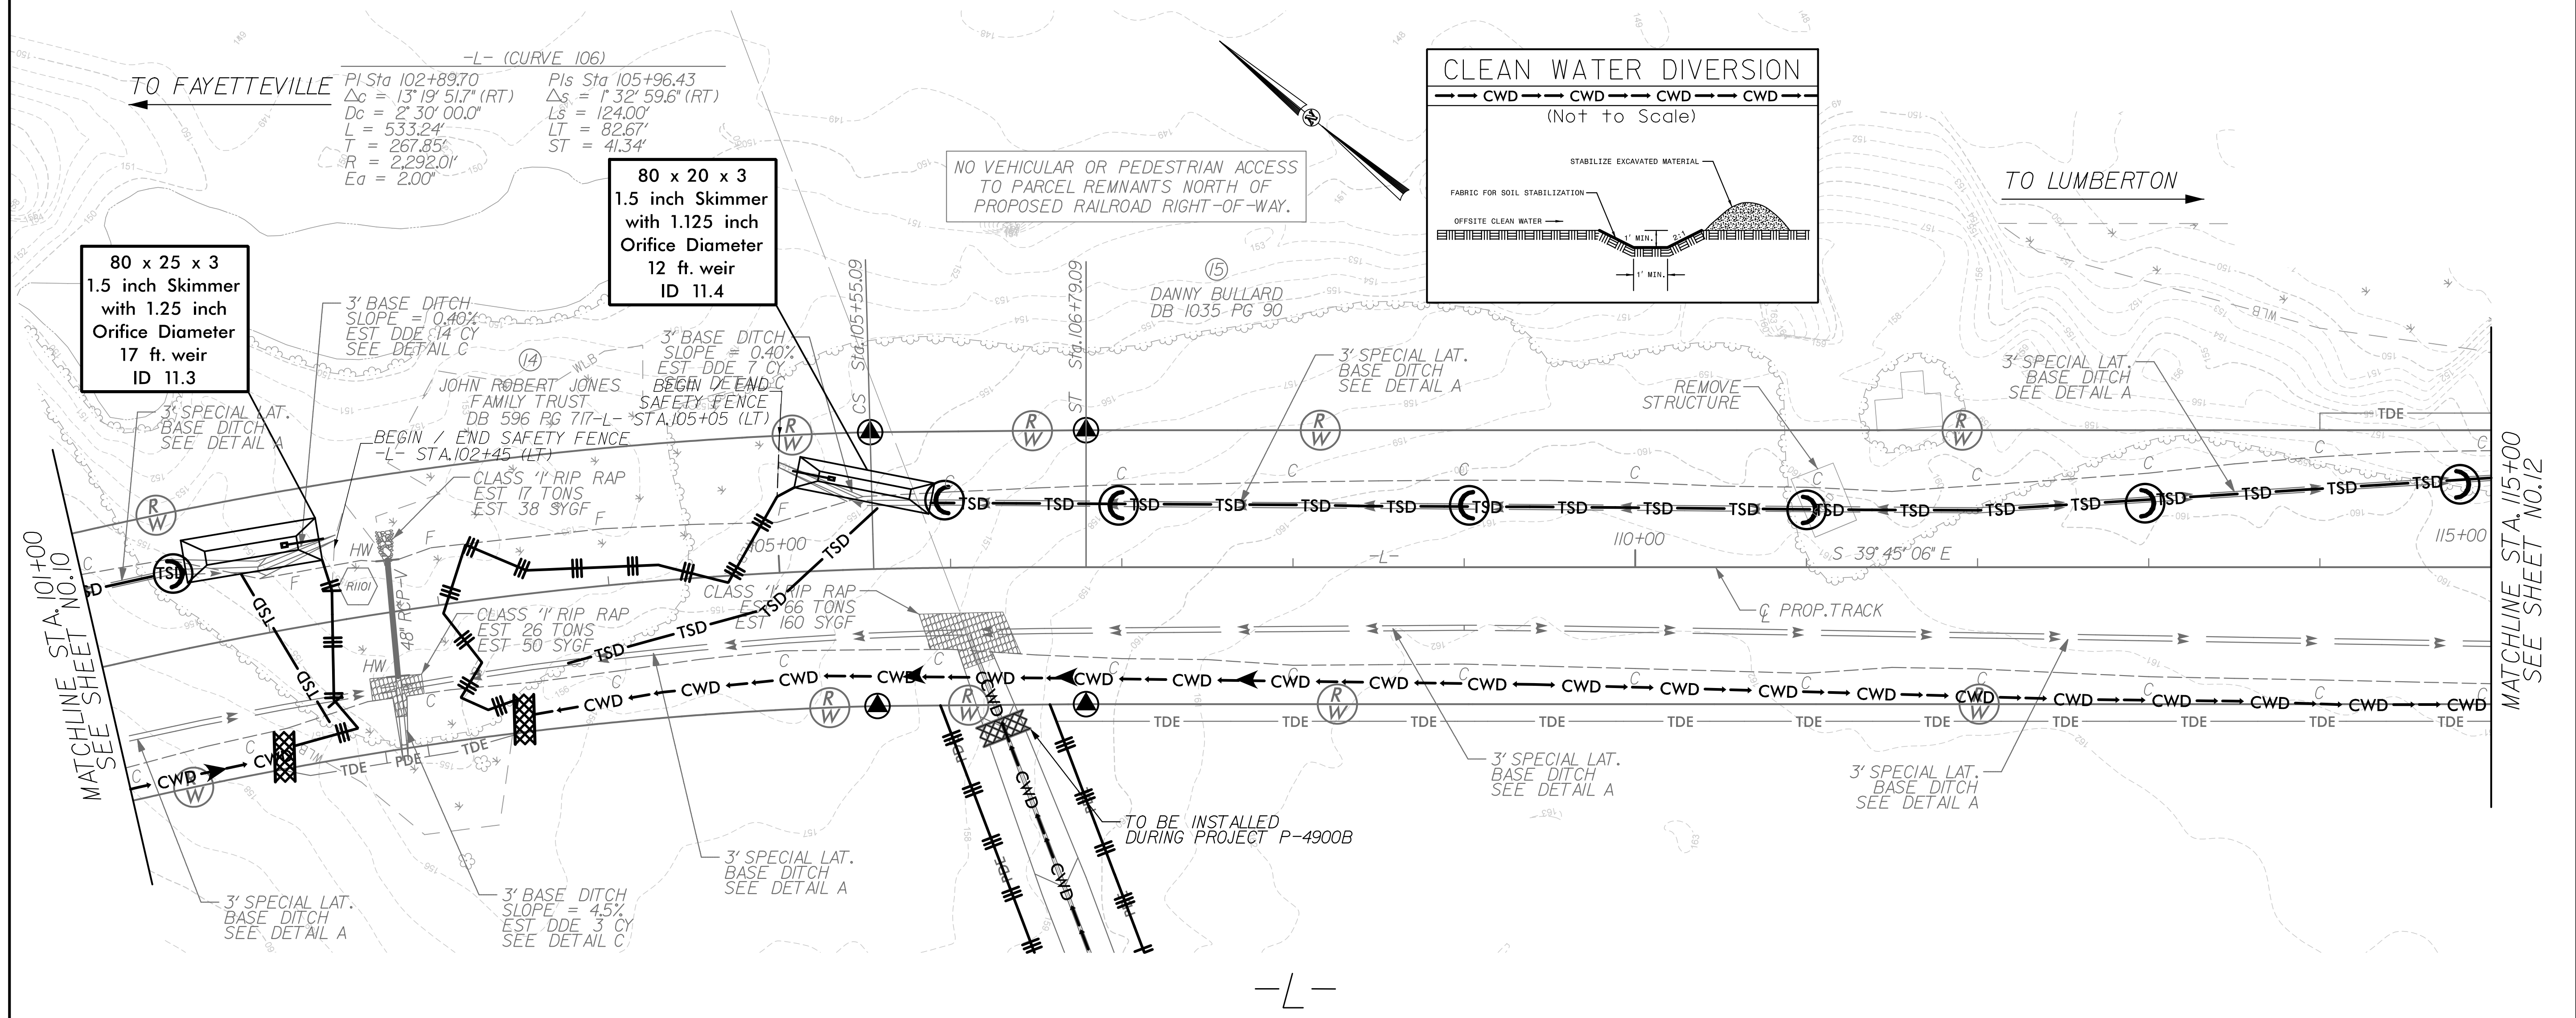

6:55:39 PM  
 \\memproke\_cg.ec-11.dgn  
 USER:MEMPROKE