


NOTES

FOR INTERMEDIATE STEEL DIAPHRAGM DETAILS, SEE "INTERMEDIATE STEEL DIAPHRAGMS FOR TYPE II PRESTRESSED CONCRETE GIRDERS" SHEET.
 FOR ELASTOMERIC BEARINGS AND SOLE PLATES, SEE "ELASTOMERIC BEARING DETAILS" SHEET.

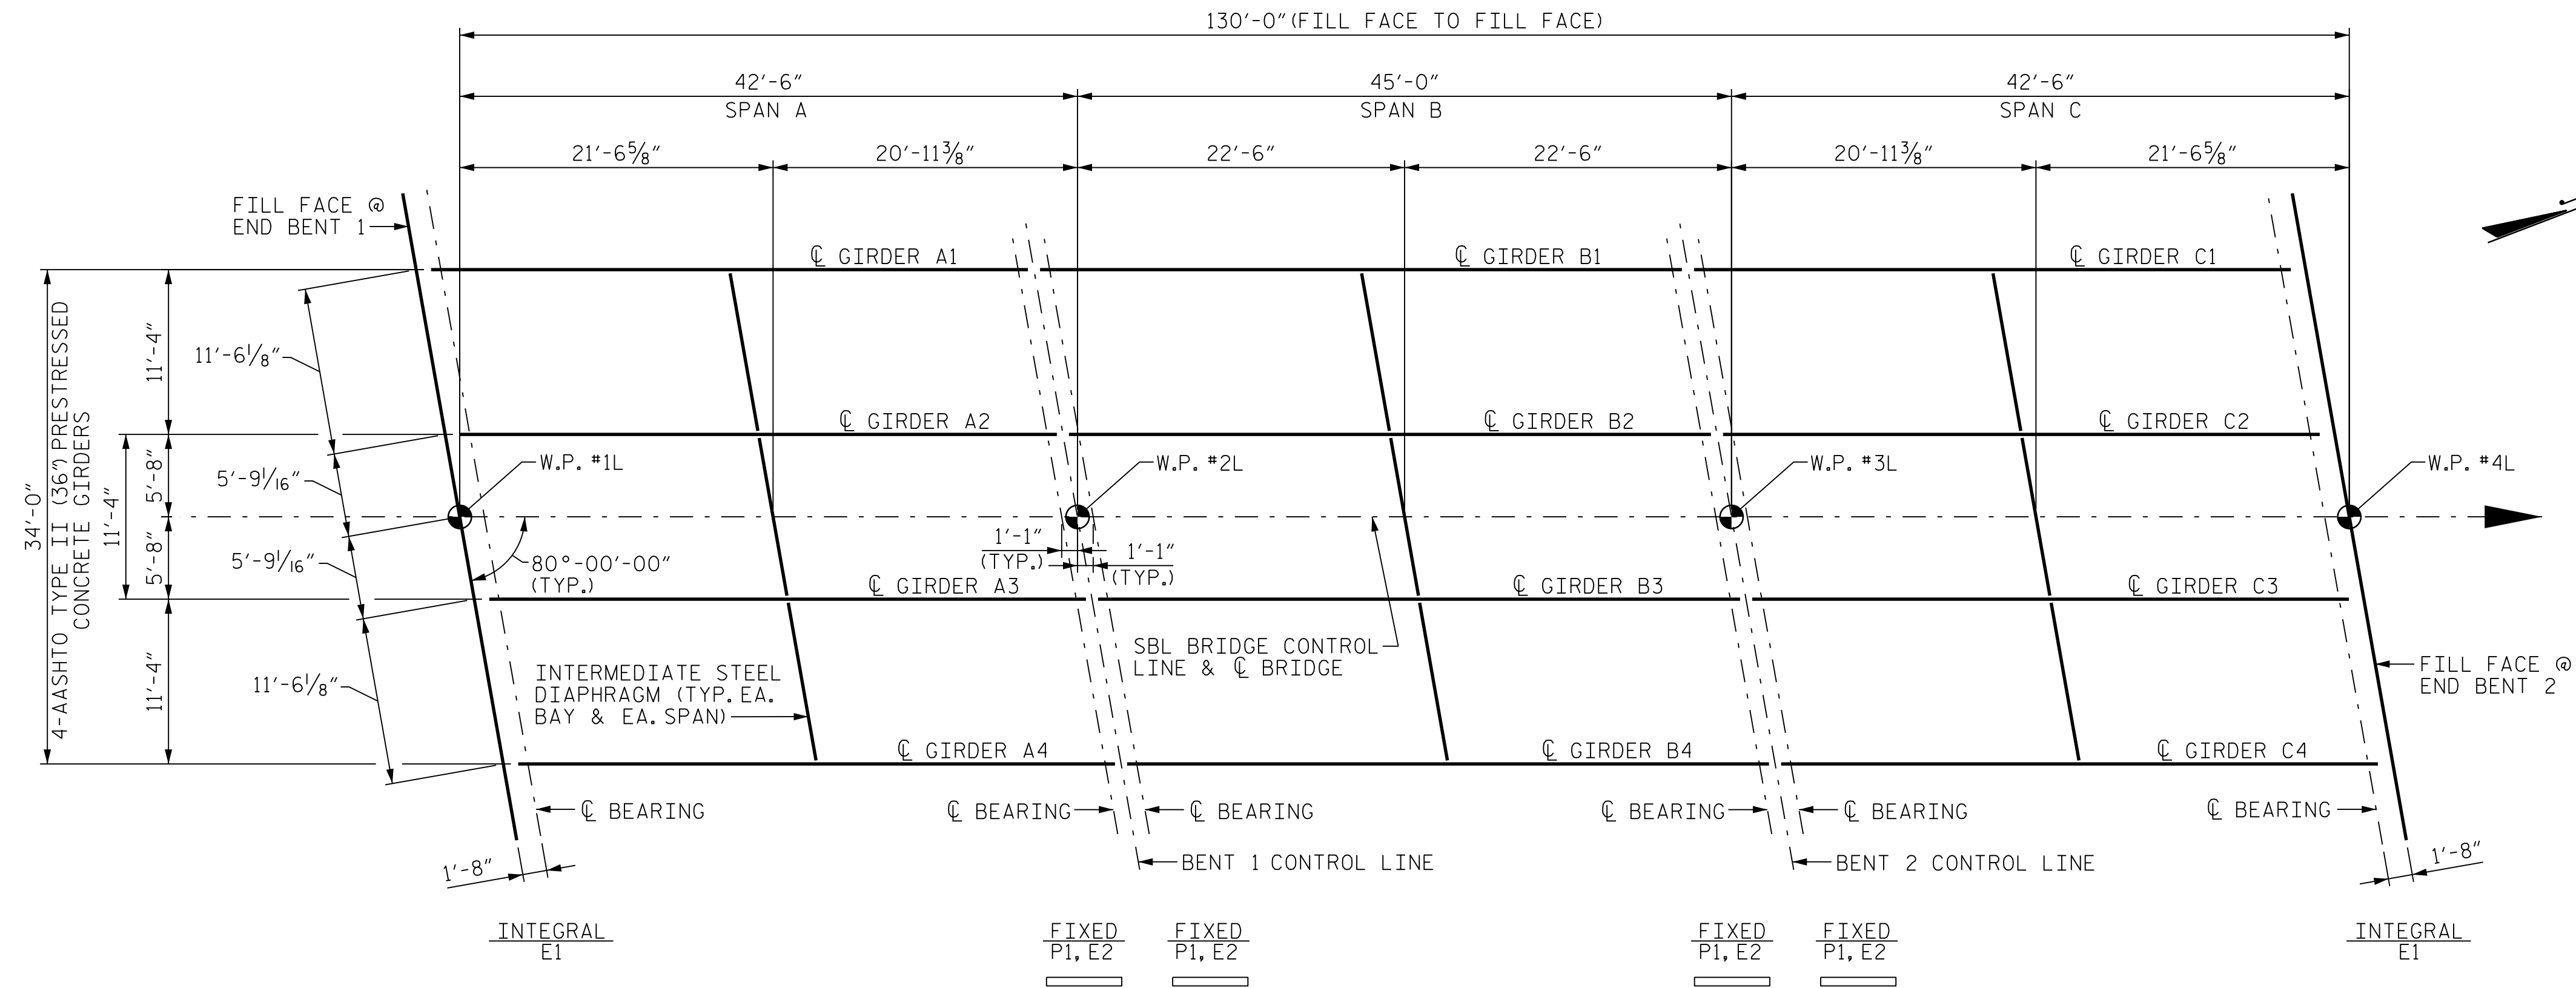


FRAMING PLAN

PROJECT NO. R-2915B
 ASHE COUNTY
 STATION: 198+64.50 -L-

STATE OF NORTH CAROLINA
 DEPARTMENT OF TRANSPORTATION
 RALEIGH
 SUPERSTRUCTURE
 FRAMING PLAN
 (SBL)

CDM Smith
 CDM SMITH
 5400 Glenwood Avenue, Suite 400
 Raleigh, NC 27612-3228
 NC COA No. F-1255

DRWN BY : J. SLOAN DATE : 04-14 DWG. No.
 CHCKD BY : J. TAYLOR DATE : 07-14
 DESGN ENGR : J. TAYLOR DATE : 08-14

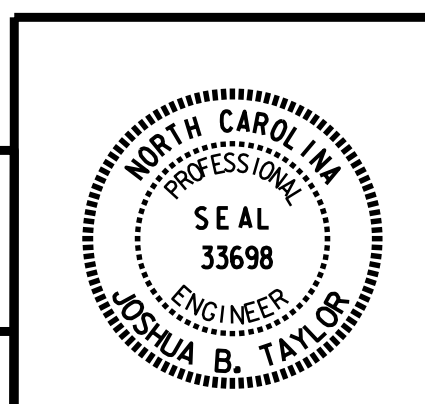

REVISIONS			SHEET No.		
No.	BY:	DATE:	No.	BY:	DATE:
1			3		
2			4		

TOTAL SHEETS: 34

FILE: R:\med\192915B Structures\PLANS\bridge 1 SBL R2915B_SD_FP.dgn
 DATE: 11/20/14 2:57:21 PM