
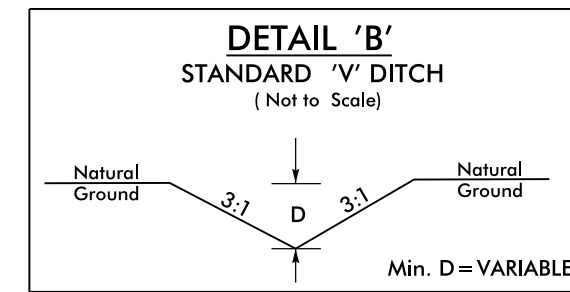



PROJECT REFERENCE NO. W-5103A	SHEET NO. EC-4
RW SHEET NO.	
ROADWAY DESIGN ENGINEER	HYDRAULICS ENGINEER

NAD 83/NSRS 2007

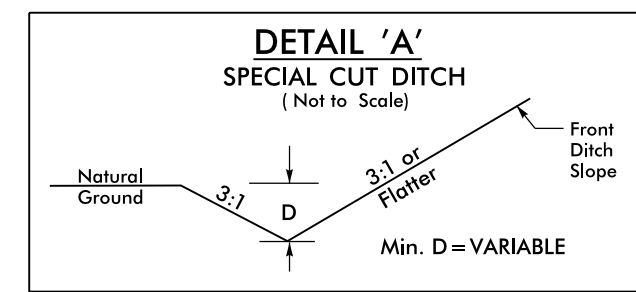

FROM STA. 53+80 CL TO STA. 59+00 CL -L-

REVISIONS
 02 JUL 2016 13:18 NEW HANDOVER W-5103-41867-1.1.1 US 421 Median Crossover Relet (use this file) \ROADWAY\Proj\PLAN SHEETS_EROSION CONTROL\W5103.D03_EC_04_PSH_5.dgn
 \$\$\$SUSSTENVAE\$\$\$

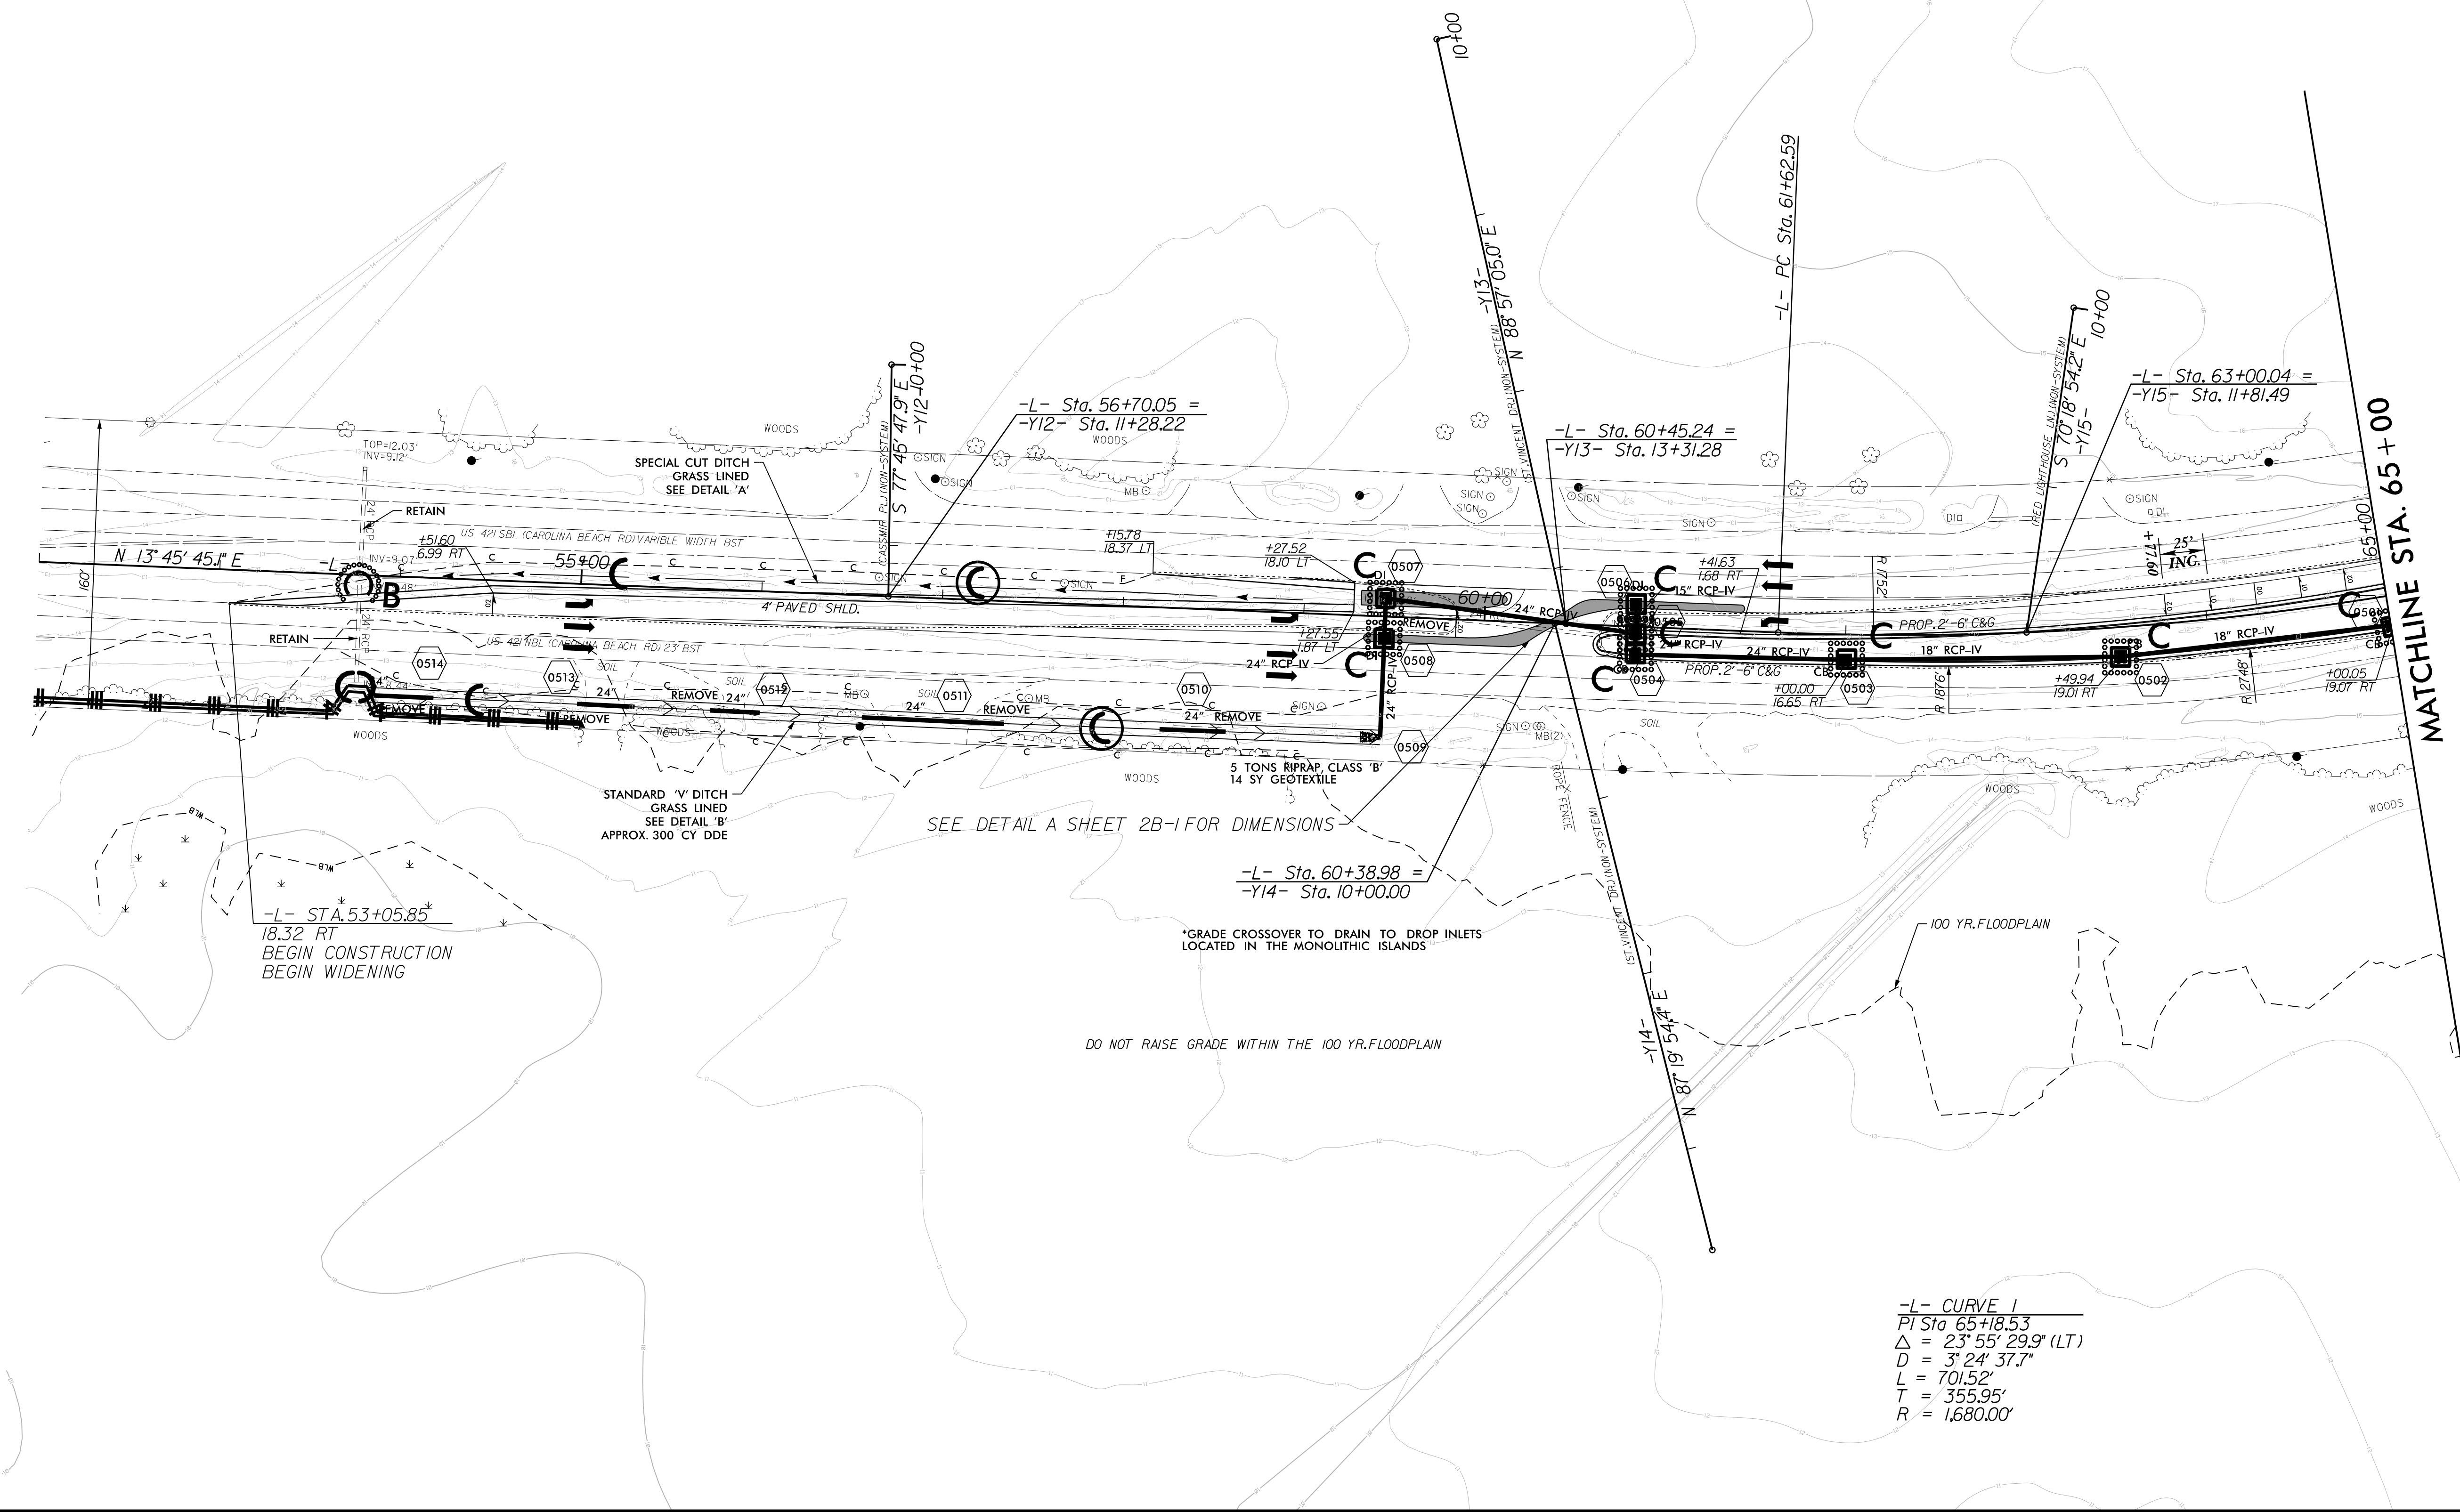

-L- CURVE 1
 PI Sta 65+18.53
 $\Delta = 23^\circ 55' 29.9" (LT)$
 $D = 3' 24' 37.7"$
 $L = 701.52'$
 $T = 355.95'$
 $R = 1680.00'$

MATCHLINE STA. 65+00