



PROJECT REFERENCE NO. W-5103A	SHEET NO. EC-31
RW SHEET NO.	
ROADWAY DESIGN ENGINEER	HYDRAULICS ENGINEER

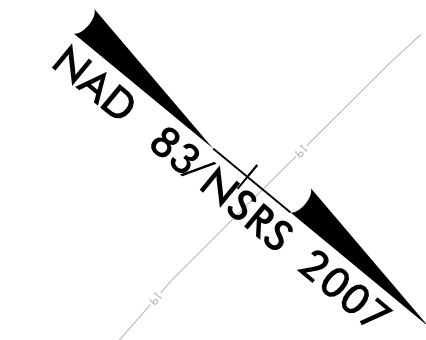

NOTE: TEMPORARY SILT FENCE SHALL BE INSTALLED A MINIMUM OF 3 FEET FROM TOE OF FILL EXCEPT NEAR WETLANDS AND JURISDICTIONAL AREAS.

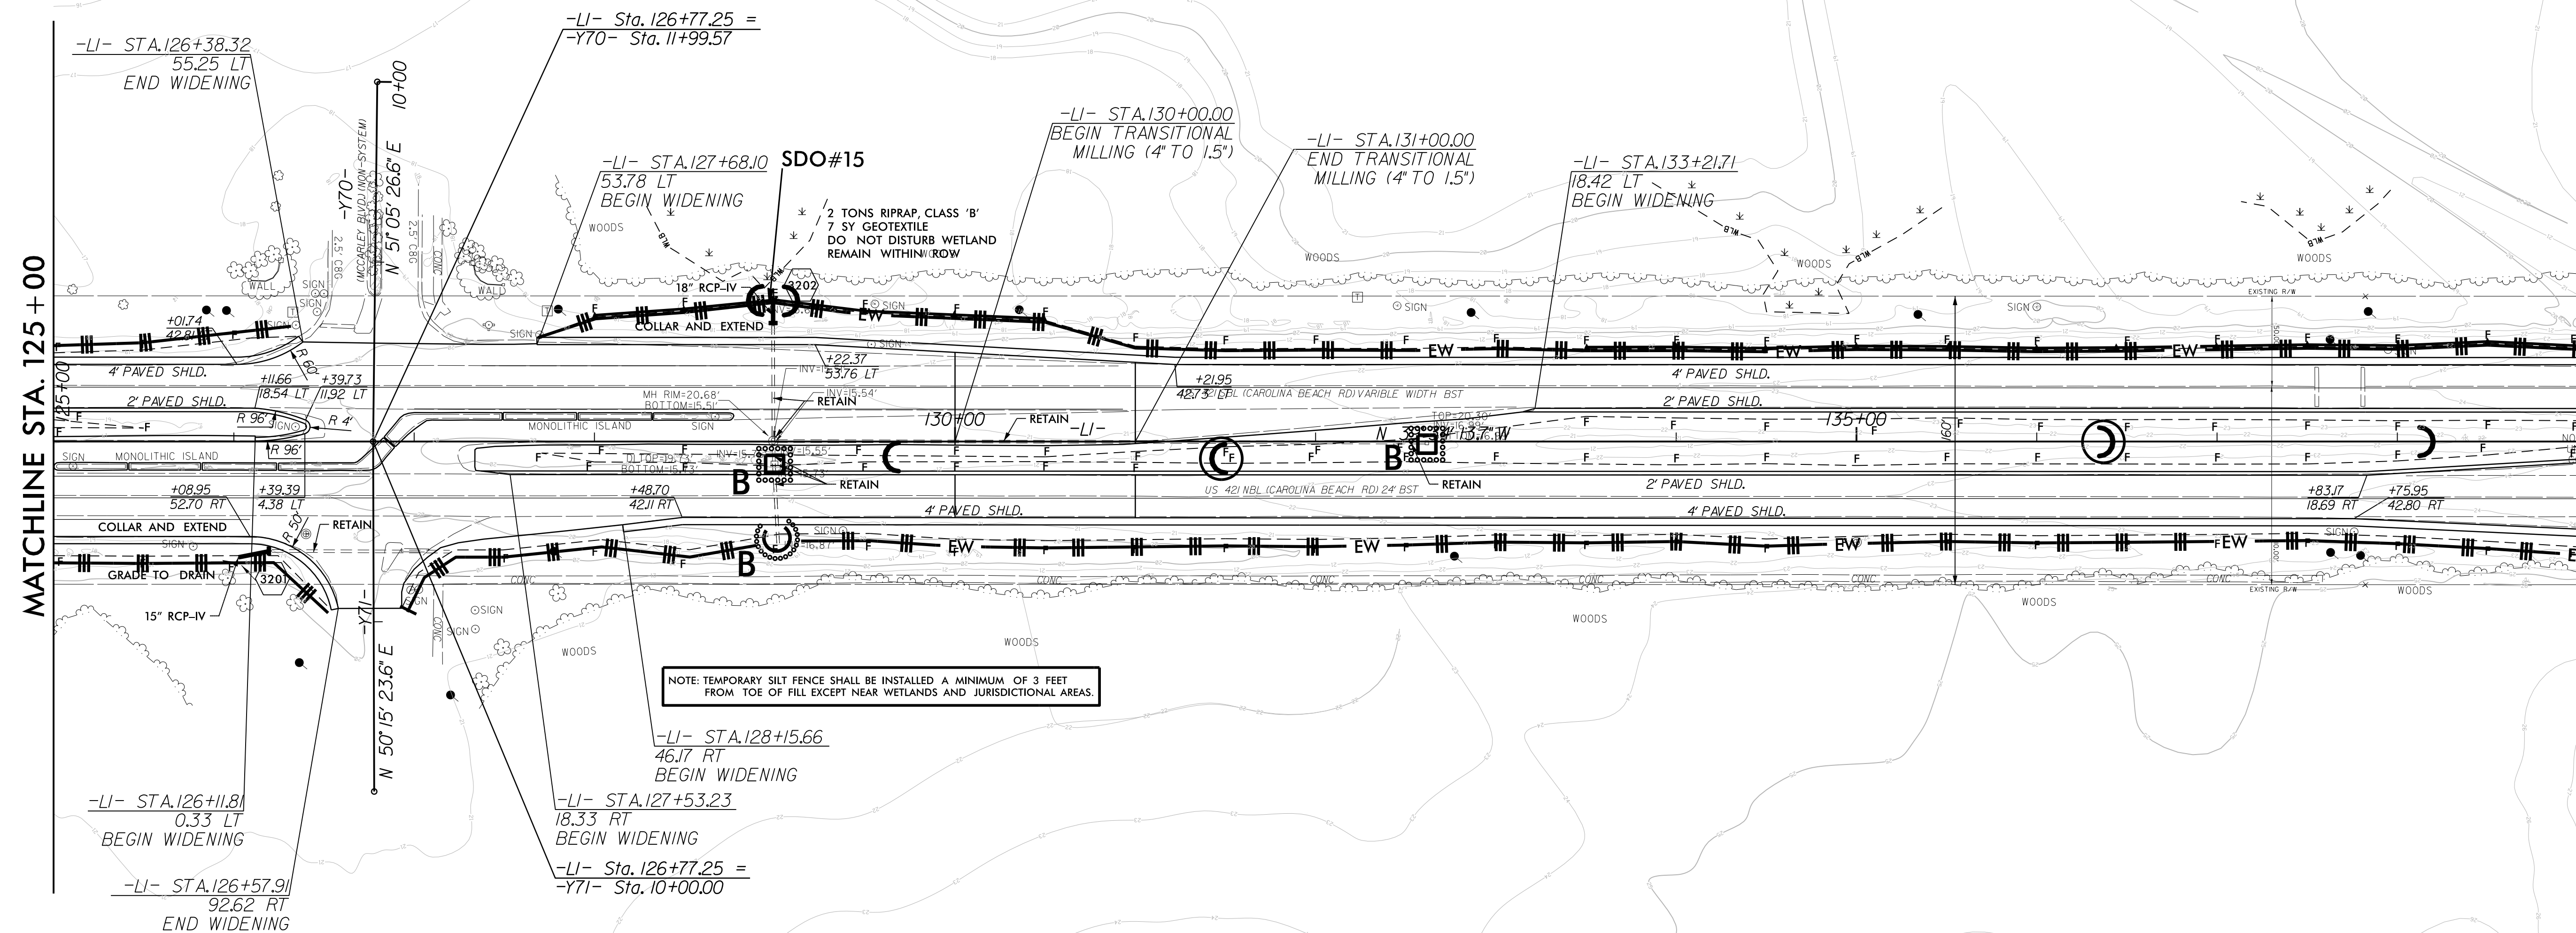

NOTE: TEMPORARY SILT FENCE SHALL BE INSTALLED A MINIMUM OF 3 FEET FROM TOE OF FILL EXCEPT NEAR WETLANDS AND JURISDICTIONAL AREAS.

MATCHLINE STA. 125 + 00

MATCHLINE STA. 139 + 00

REVISIONS

8/17/99

C:\JULY 2015\1747 NEW HANDOVER\W-5103.41867.1.1.1\US 421 Median Crossover Relet (use this file)\ROADWAY\Pro\PLAN SHEETS\EROSION CONTROL\W5103.D03.EC.31.PSH.32.dgn