


5/14/99



LEVEL III CERTIFIED BY:
 STACEY H. BAILEY, PE
 CERTIFICATION NUMBER: 3074
 ISSUED: SEPTEMBER 15, 2014

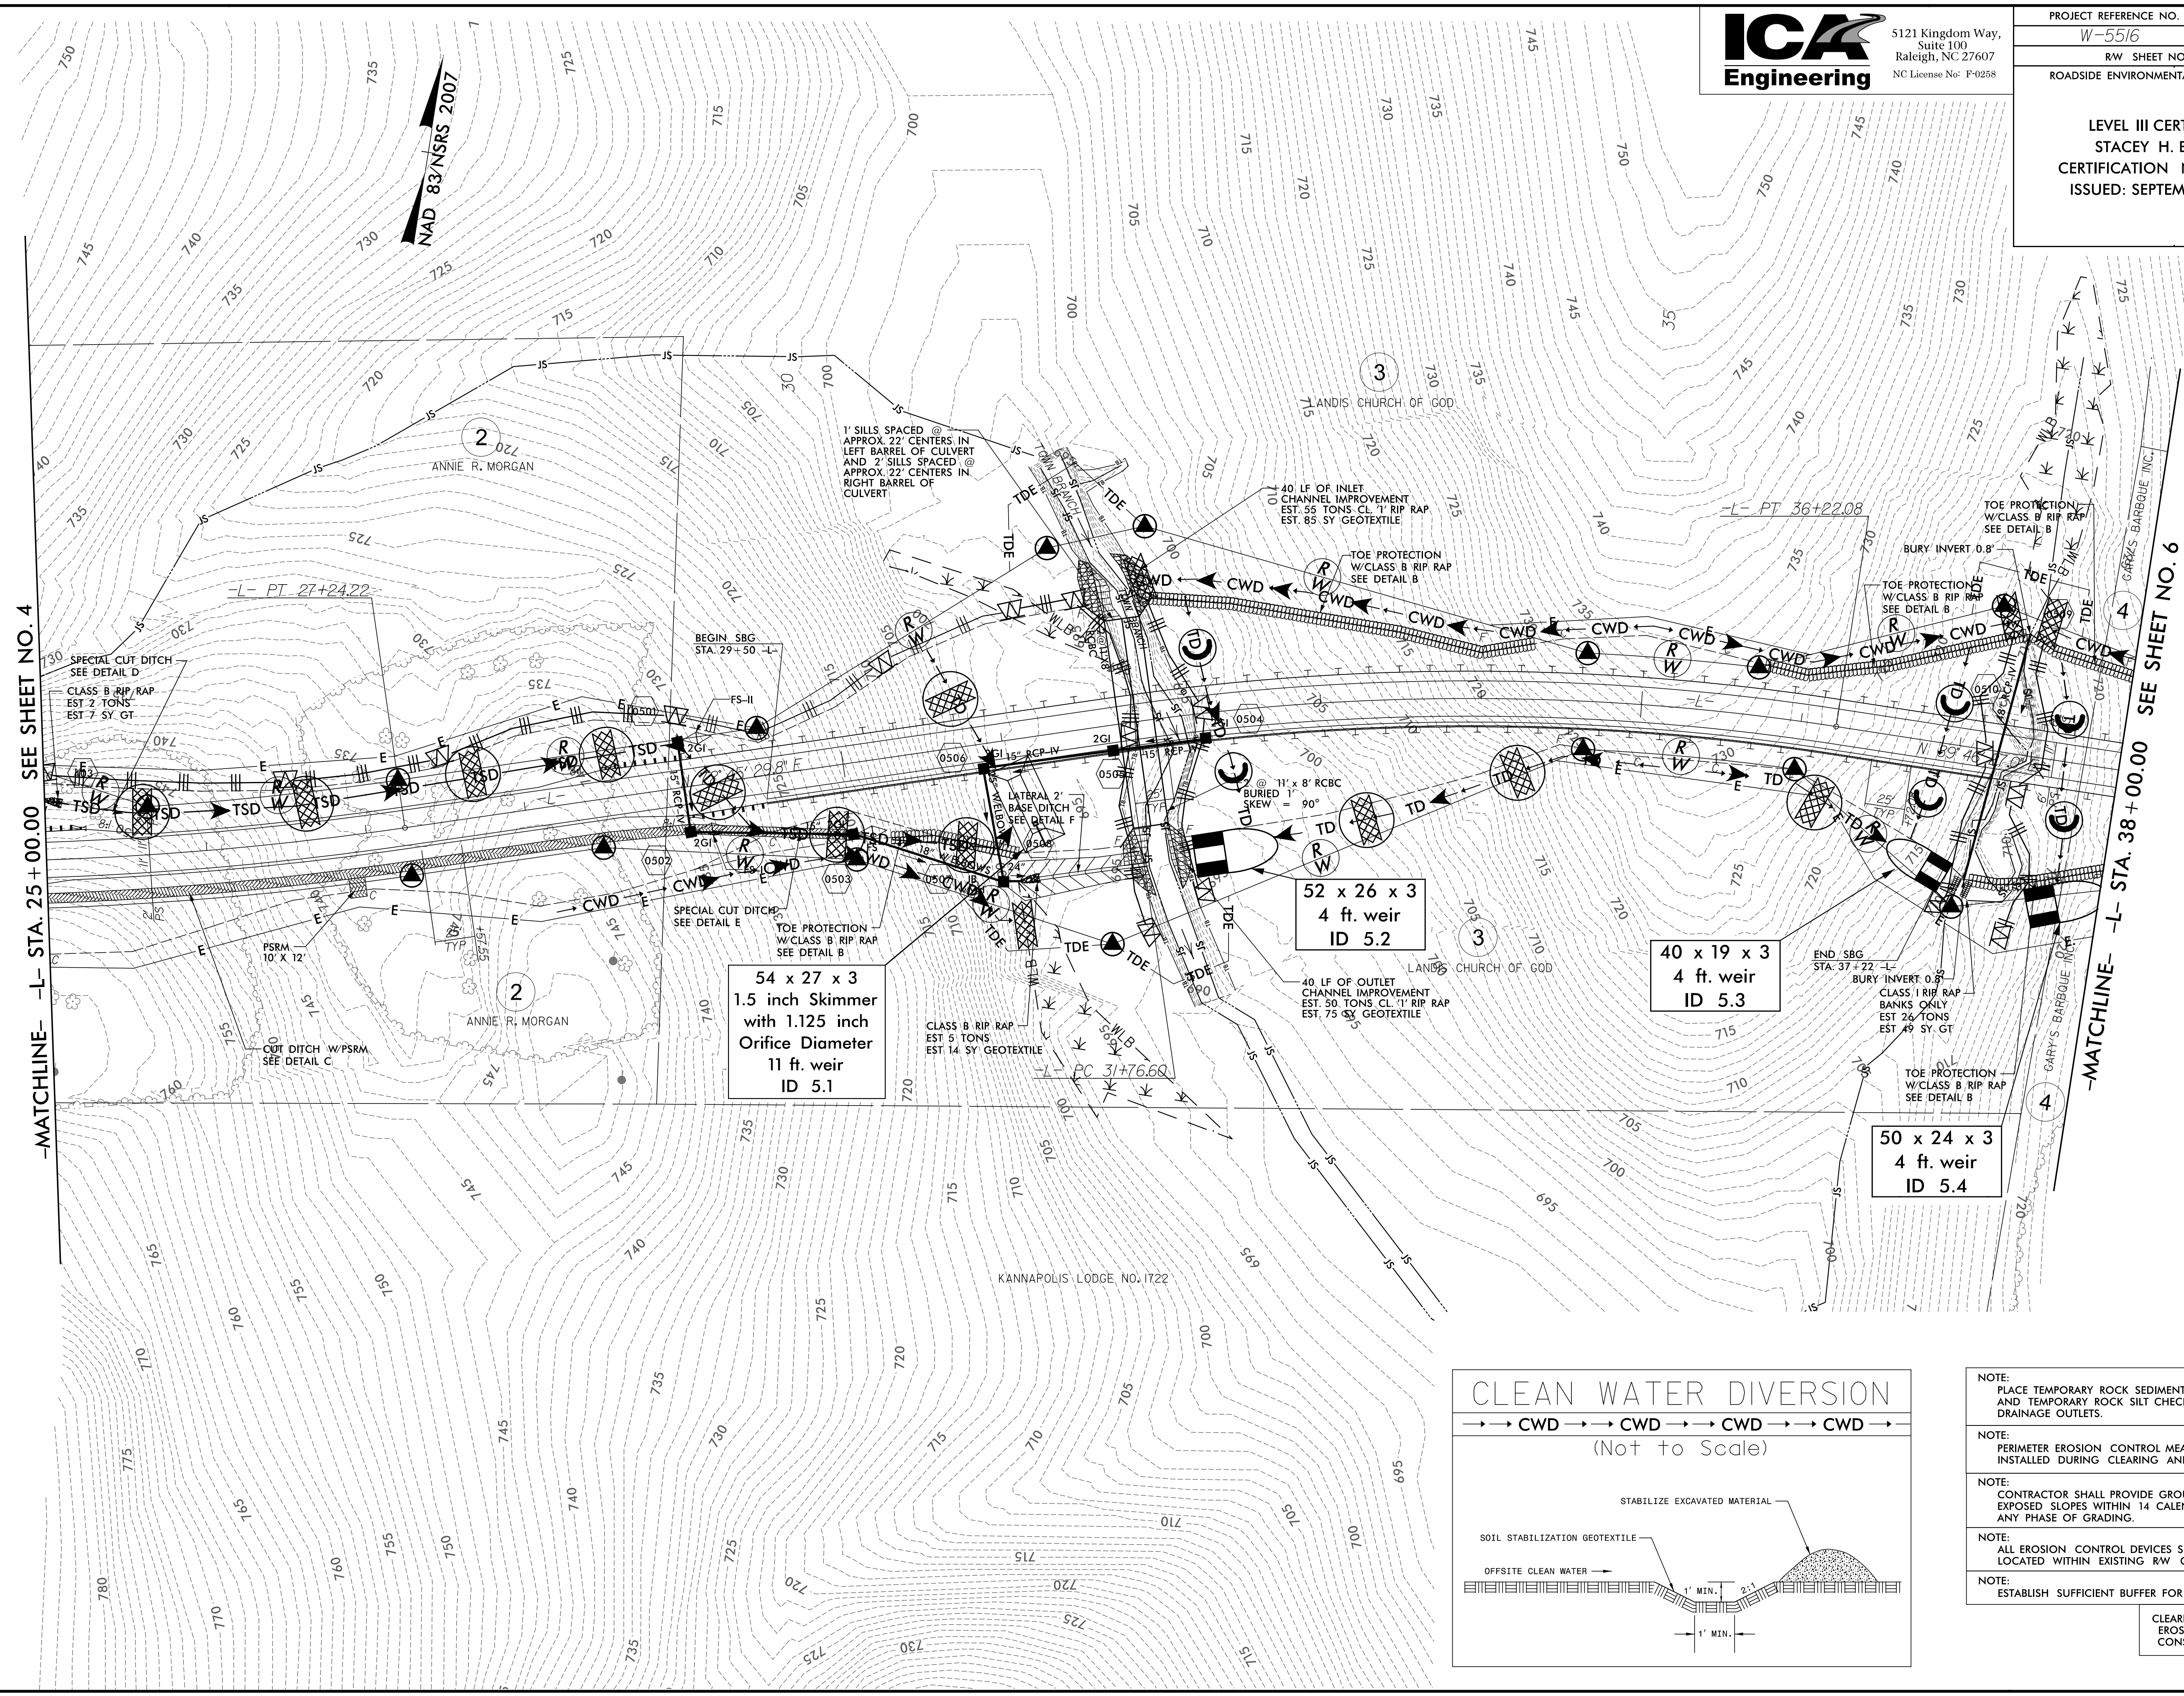

-MATCHLINE- L- STA. 25 + 00.00 SEE SHEET NO. 4

-MATCHLINE- L- STA. 38 + 00.00 SEE SHEET NO. 6

CLEAN WATER DIVERSION

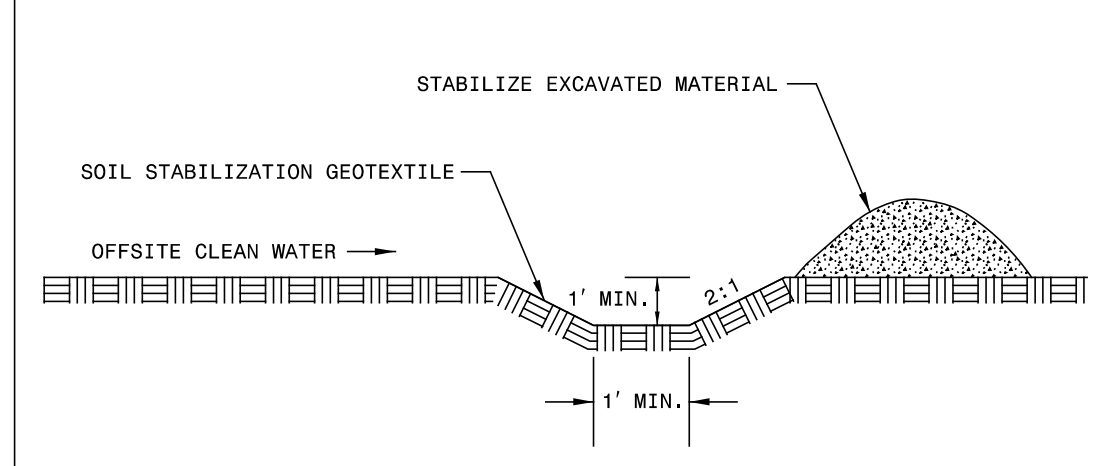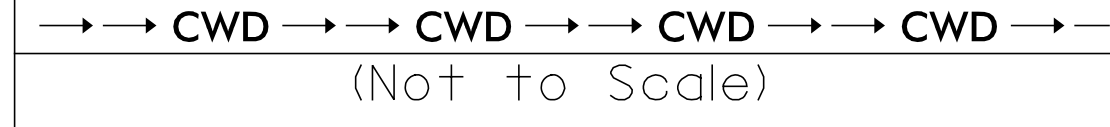

- NOTE: PLACE TEMPORARY ROCK SEDIMENT DAMS TYPE - B AND TEMPORARY ROCK SILT CHECKS TYPE - A AT DRAINAGE OUTLETS.
 - NOTE: PERIMETER EROSION CONTROL MEASURES SHALL BE INSTALLED DURING CLEARING AND GRUBBING PHASE.
 - NOTE: CONTRACTOR SHALL PROVIDE GROUND COVER ON EXPOSED SLOPES WITHIN 14 CALENDAR DAYS, AFTER ANY PHASE OF GRADING.
 - NOTE: ALL EROSION CONTROL DEVICES SHOWN ARE LOCATED WITHIN EXISTING R/W OR EASEMENT.
 - NOTE: ESTABLISH SUFFICIENT BUFFER FOR WATER COURSE.
- CLEARING AND GRUBBING EROSION CONTROL FOR CONSTRUCTION SHEET 5

9/10/2014 9:08:10 AM \\cadd\w5516_hyd_erosion_c&g_psh_05.dgn
 ICA ENGINEERING, INC.