


5/14/99


LEVEL III CERTIFIED BY:
 STACEY H. BAILEY, PE
 CERTIFICATION NUMBER: 3074
 ISSUED: SEPTEMBER 15, 2014

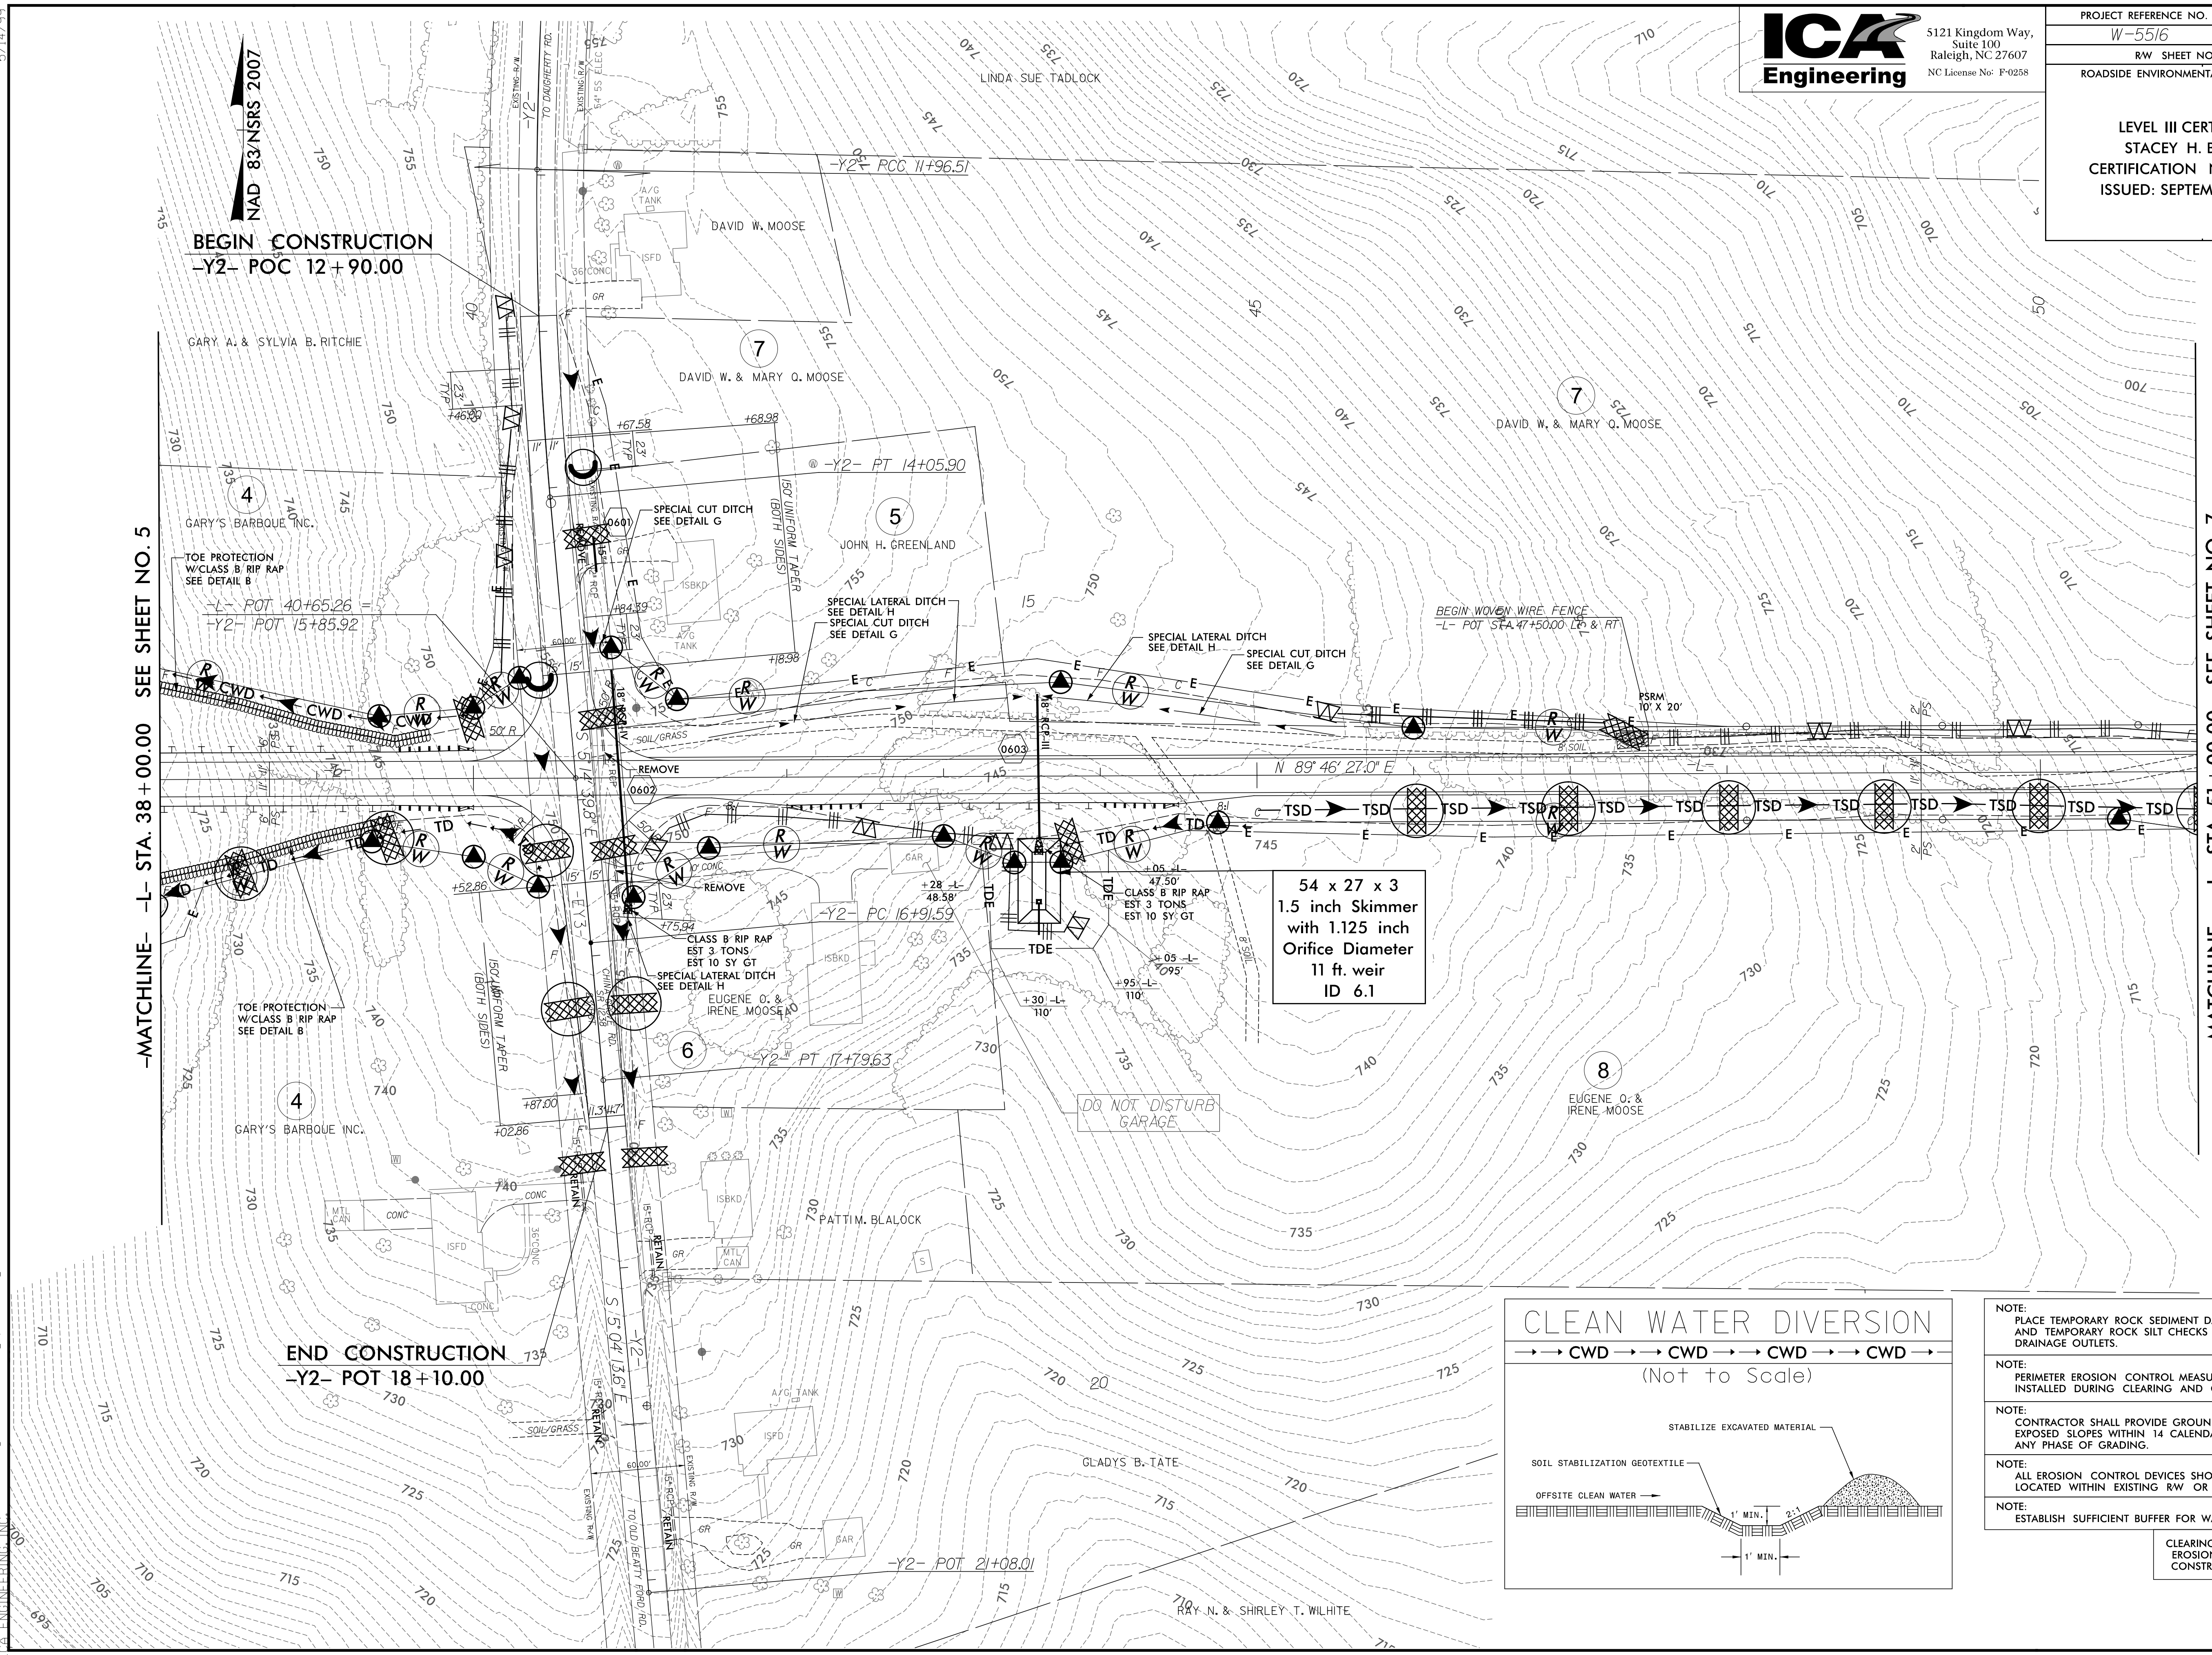

-MATCHLINE- L- STA. 38+00.00 SEE SHEET NO. 5

-MATCHLINE- L- STA. 51+00.00 SEE SHEET NO. 7

54 x 27 x 3
 1.5 inch Skimmer
 with 1.125 inch
 Orifice Diameter
 11 ft. weir
 ID 6.1

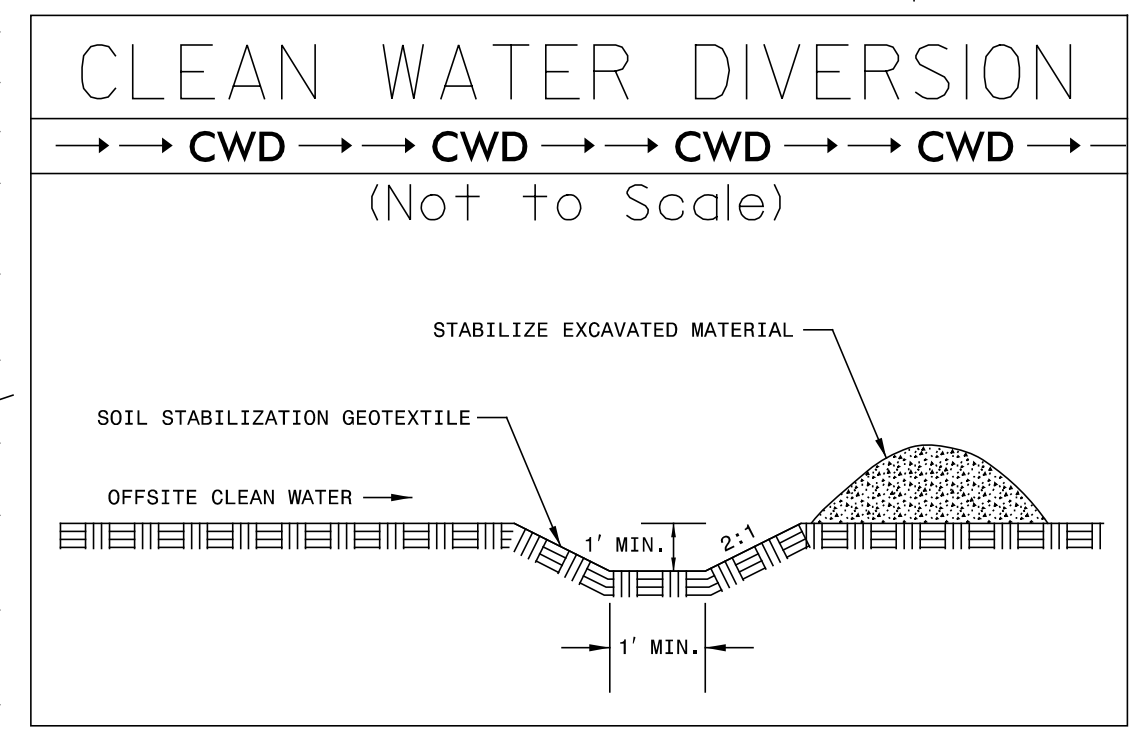

- NOTE: PLACE TEMPORARY ROCK SEDIMENT DAMS TYPE - B AND TEMPORARY ROCK SILT CHECKS TYPE - A AT DRAINAGE OUTLETS.
- NOTE: PERIMETER EROSION CONTROL MEASURES SHALL BE INSTALLED DURING CLEARING AND GRUBBING PHASE.
- NOTE: CONTRACTOR SHALL PROVIDE GROUND COVER ON EXPOSED SLOPES WITHIN 14 CALENDAR DAYS, AFTER ANY PHASE OF GRADING.
- NOTE: ALL EROSION CONTROL DEVICES SHOWN ARE LOCATED WITHIN EXISTING RW OR EASEMENT.
- NOTE: ESTABLISH SUFFICIENT BUFFER FOR WATER COURSE.

CLEARING AND GRUBBING
 EROSION CONTROL FOR
 CONSTRUCTION SHEET 6

9/10/2014 10:08:14 AM cadd\w5516_hyd_erosion_c&g_psh_06.dgn ICA ENGINEERING, INC.