

NOTES

INSTALL REINFORCED TEMPORARY SILT FENCE IN PAVEMENT REMOVAL AREAS IN ACCORDANCE WITH THIS DETAIL AND AS DIRECTED. PLACE COIR FIBER WATTLE BREAKS IN LONG SECTIONS OF REINFORCED TEMPORARY SILT FENCE IN ACCORDANCE WITH DETAIL ON SHEET EC-2A AND AS DIRECTED. INSTALL COIR FIBER WATTLES IN DITCHES AND DITCH OUTLETS FOR OPTION 1 IN ACCORDANCE WITH DETAIL ON SHEET EC-2B AND AS DIRECTED. THIS DETAIL APPLIES TO THE PROJECT LOCATIONS IN THE PAVEMENT REMOVAL SUMMARY ON SHEET EC-3.

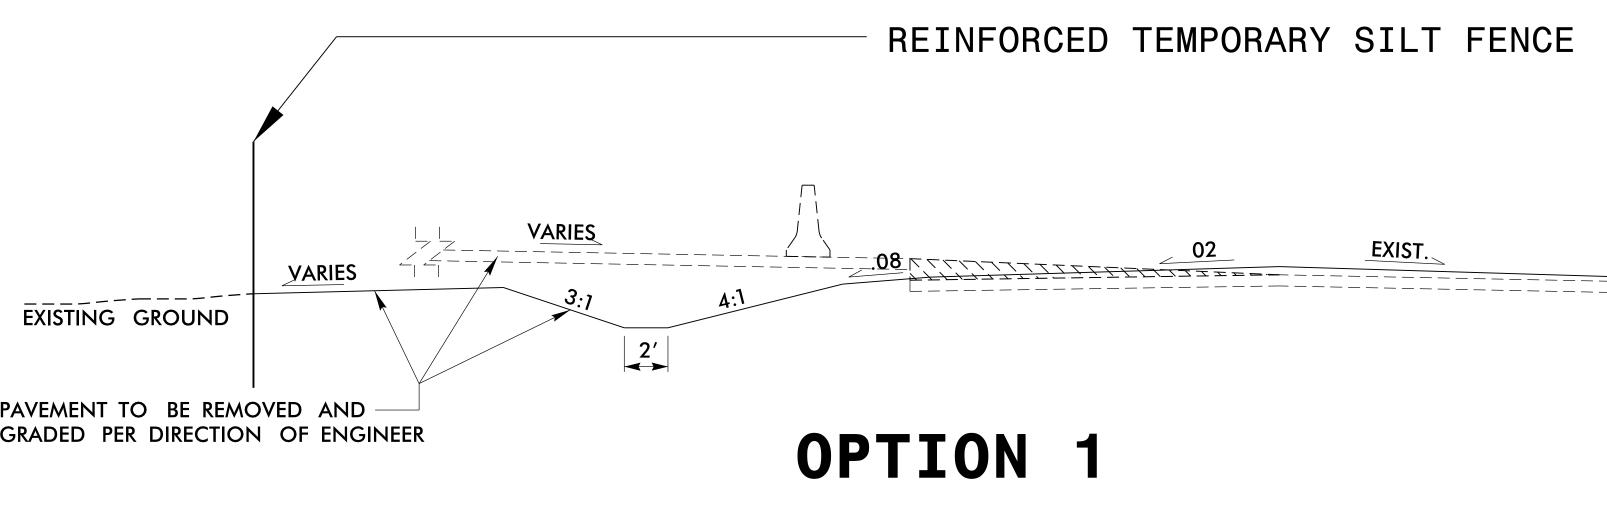

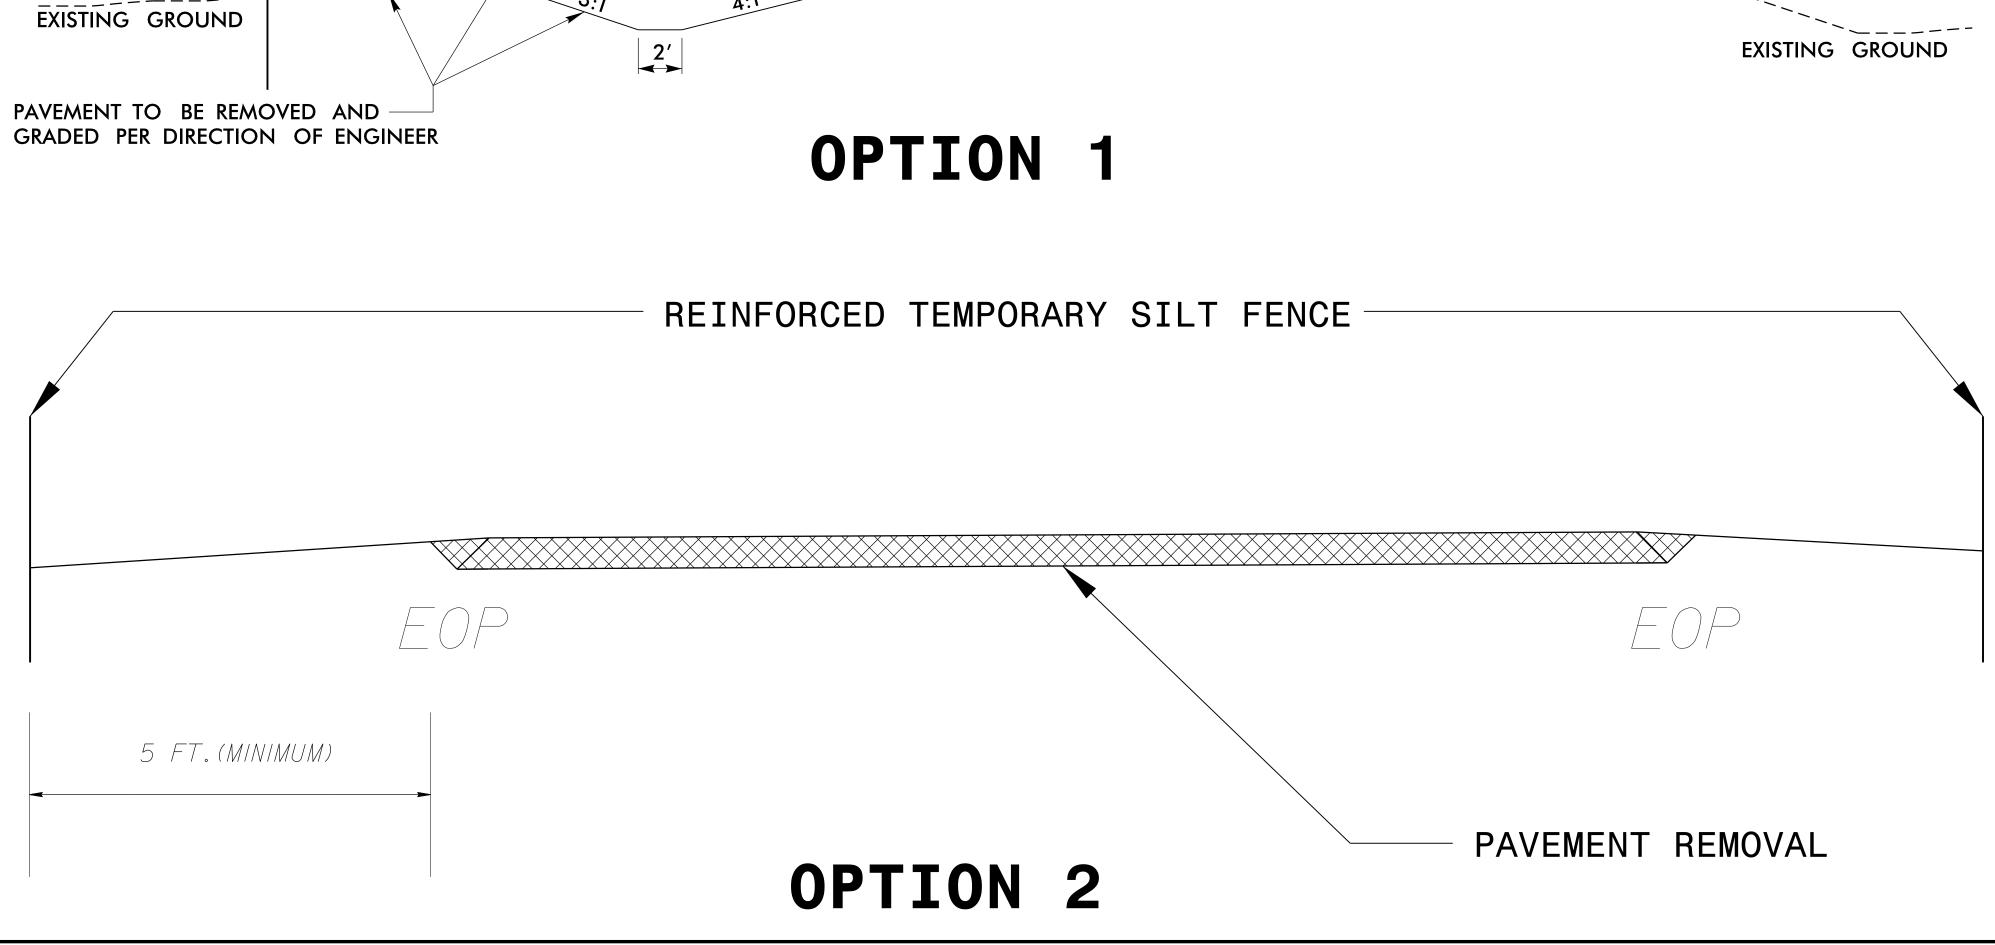

EROSION CONTROL DETAIL FOR PAVEMENT REMOVAL

PROJECT REFERENCE NO	D. SHEET NO.
B-2500AB	EC-2C
R/W SHEET N	ΝΟ.
ROADWAY DESIGN ENGINEER	HYDRAULICS ENGINEER
	<u>I</u>

VAR.