

BEGIN TIP PROJECT B-3159
-L- POT STA 7+75.00
-L- POT STA 7+00.00

JOHN L. PALMER
MADELINE R. PALMER
DB 224 PG 477
DB 615 PG 444
PB 4 PG 68

BEGIN CONSTRUCTION TIP PROJECT B-3159
-L- POT STA 6+30.00

JOHN BURTON HELMS
LARRY R. HELMS
DB 124 PG 477
DB 615 PG 444
PB 4 PG 68

BODDIE-NOELL ENTERPRISES, INC.
DB 666 PG 820
EX RW 10.00' RT

MARCHEL S. SWINEGOOD
DB 183 PG 477
DB 615 PG 444
PB 5 PG 21

Winston Road / NC 8
36' 55' L
30' SAC

W 7+46.00
EX RW 10.00' RT

W 8+00.04
EX RW 10.00' RT

W 7+83.78
EX RW

-Y2- PT Sta. 12+07.25
-Y2- PC Sta. 10+70.07


-L- POT STA 10+00.00
-RPC- POT STA 21+22.08
-L- POT STA 10+00.00
-Y2- POT STA 12+36.06, 14' RT

BEGIN CONSTRUCTION
-Y2- POT STA 10+00.00

Note: A concrete ditch detail for the ditches conveying drainage behind the proposed MSE wall are included in the Geotechnical Wall Plans.

Drainage pickup structures will be applied at appropriate locations at the toe of the MSE wall to collect ditch flow.

Sta -Y- 24+39' to 24+84.99 (right)
Sta -Y- 25+93.96 to 26+37.38 (right)
Sta -Y- 24+42' to 24+88.32 (left)
Sta -Y- 25+93.73 to 26+35.67 (left)

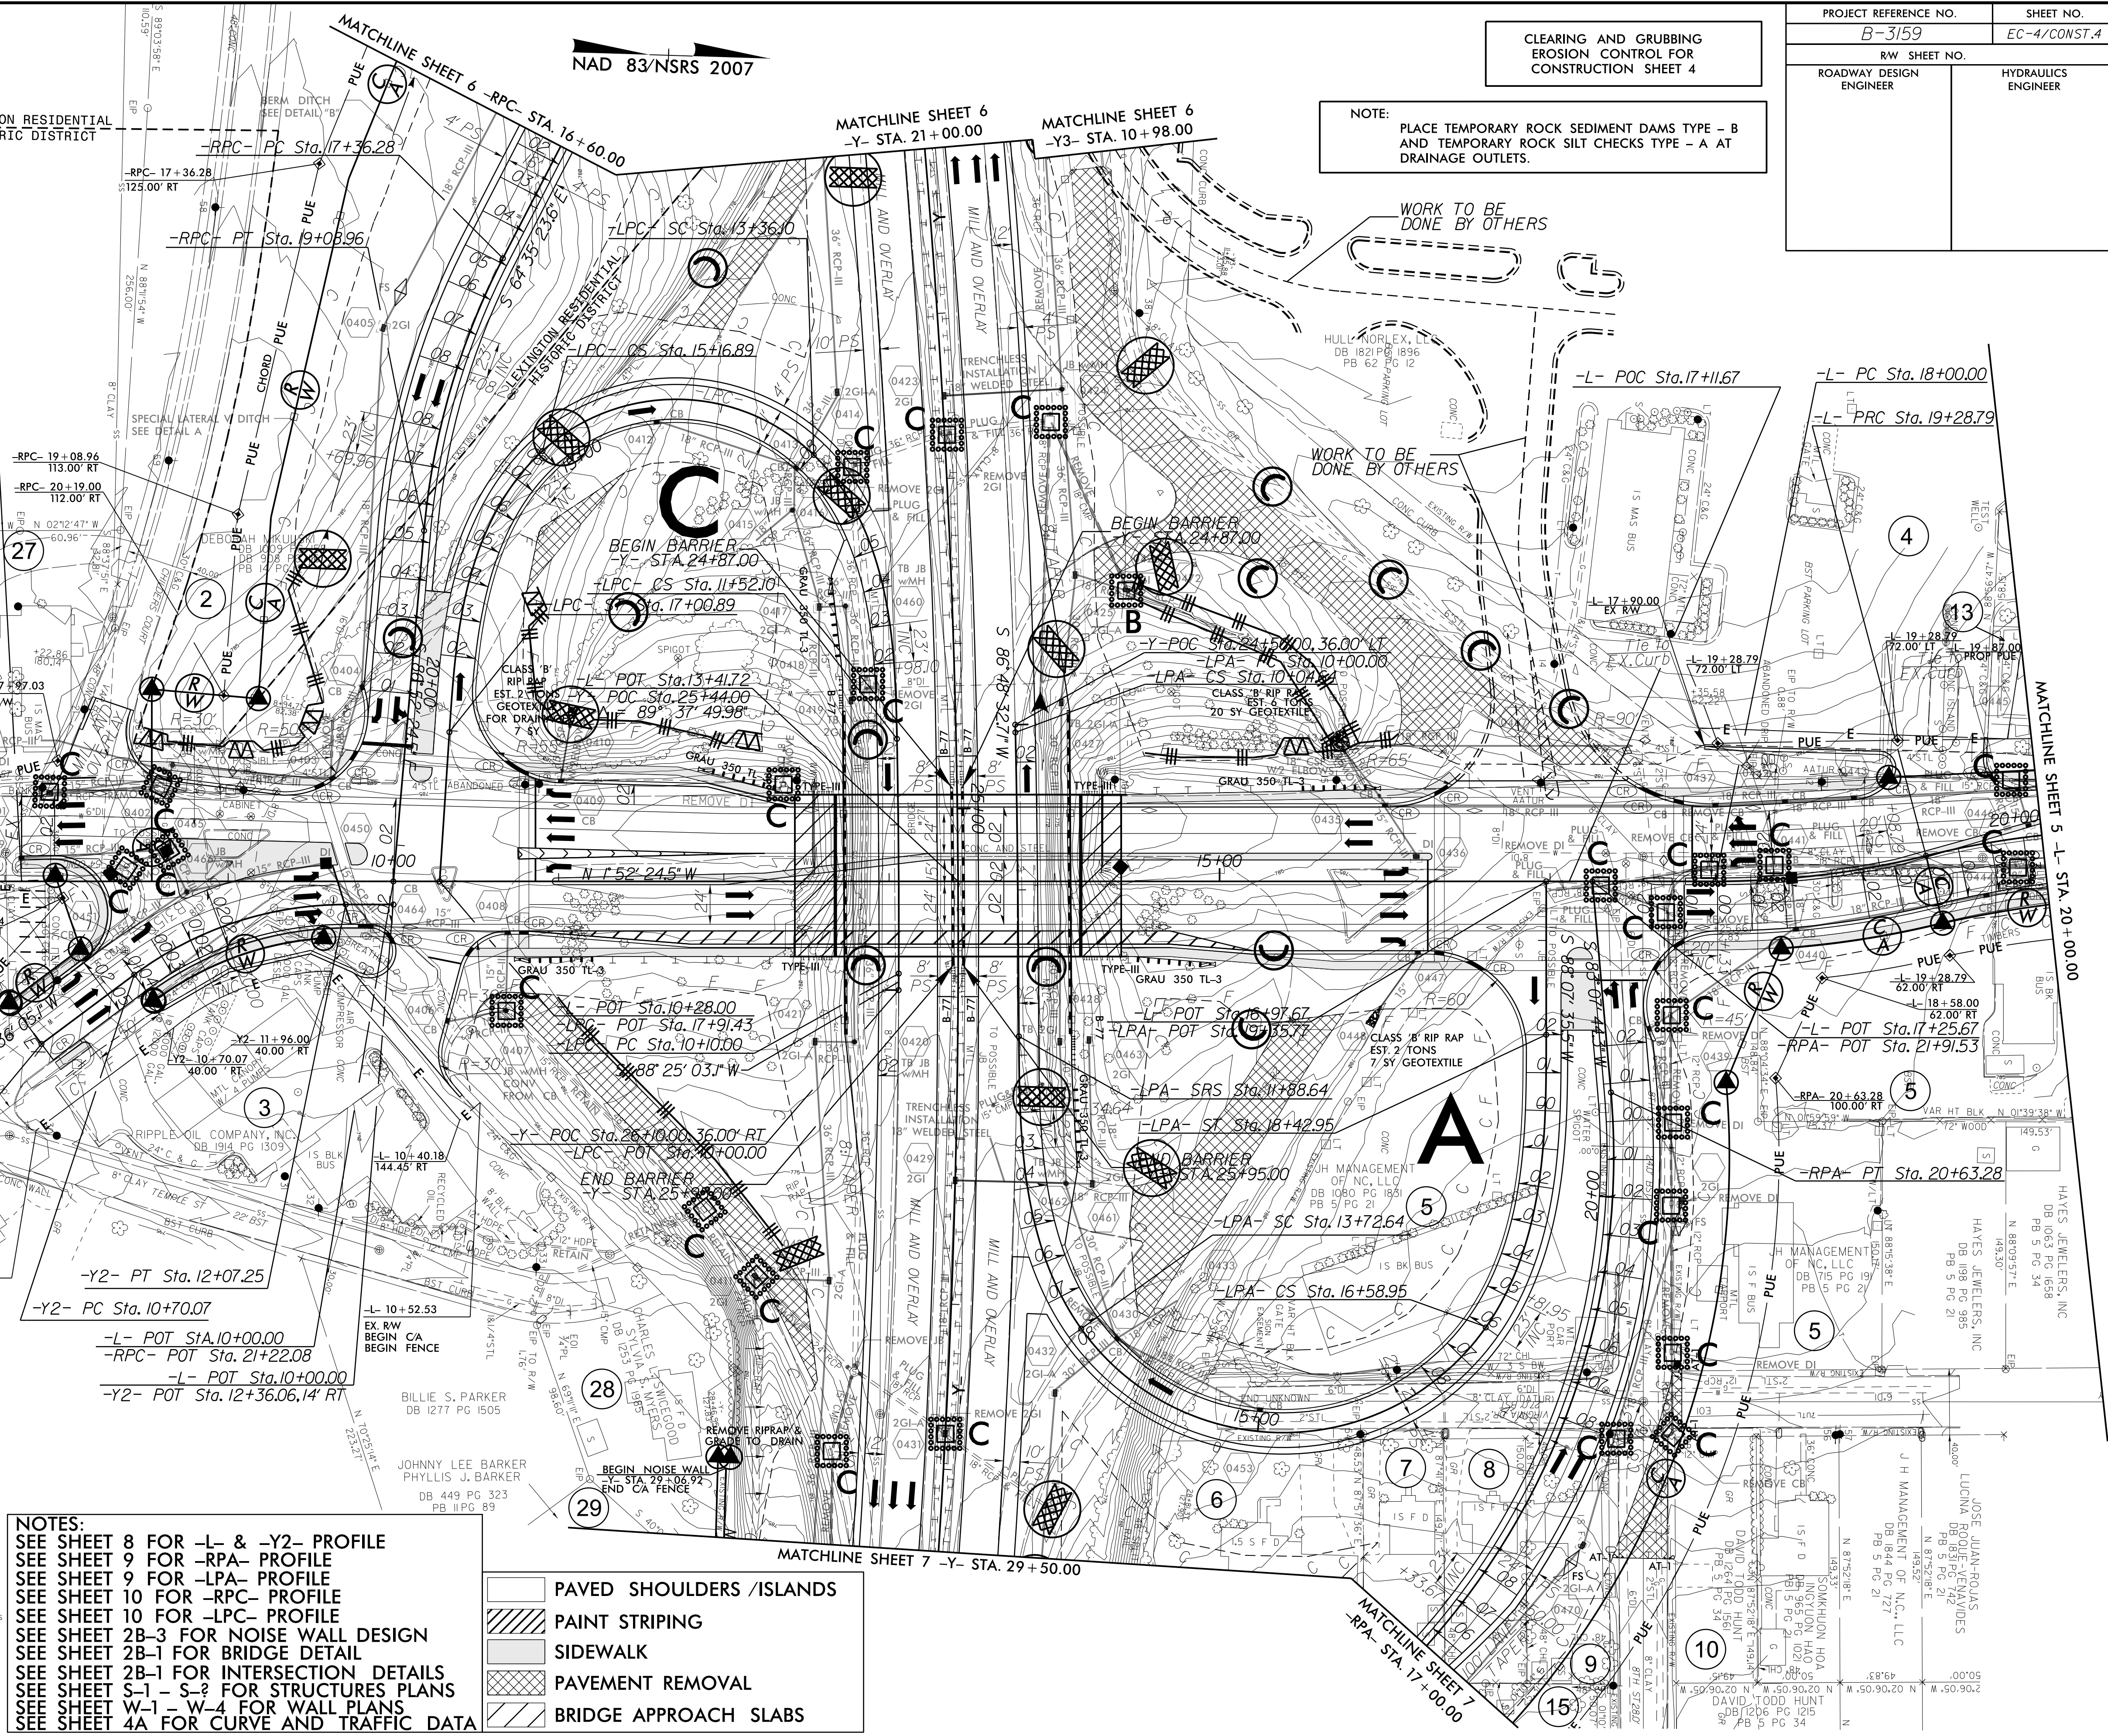

CLEARING AND GRUBBING
EROSION CONTROL FOR
CONSTRUCTION SHEET 4

NOTE:
PLACE TEMPORARY ROCK SEDIMENT DAMS TYPE - B
AND TEMPORARY ROCK SILT CHECKS TYPE - A AT
DRAINAGE OUTLETS.

PROJECT REFERENCE NO. B-3159		SHEET NO. EC-4/CONST.4	
RW SHEET NO.			
ROADWAY DESIGN ENGINEER		HYDRAULICS ENGINEER	

REVISIONS

NOTES:
SEE SHEET 8 FOR -L- & -Y2- PROFILE
SEE SHEET 9 FOR -RPA- PROFILE
SEE SHEET 9 FOR -LPA- PROFILE
SEE SHEET 10 FOR -RPC- PROFILE
SEE SHEET 10 FOR -LPC- PROFILE
SEE SHEET 2B-3 FOR NOISE WALL DESIGN
SEE SHEET 2B-1 FOR BRIDGE DETAIL
SEE SHEET 2B-1 FOR INTERSECTION DETAILS
SEE SHEET S-1 - S-2 FOR STRUCTURES PLANS
SEE SHEET W-1 - W-4 FOR WALL PLANS
SEE SHEET 4A FOR CURVE AND TRAFFIC DATA

- PAVED SHOULDERS / ISLANDS
- PAINT STRIPING
- SIDEWALK
- PAVEMENT REMOVAL
- BRIDGE APPROACH SLABS