



PROJECT REFERENCE NO. B-3159	SHEET NO. EC-5/CONST.5
RW SHEET NO.	
ROADWAY DESIGN ENGINEER	HYDRAULICS ENGINEER

NAD 83/NSRS 2007

CLEARING AND GRUBBING
EROSION CONTROL FOR
CONSTRUCTION SHEET 5

NOTE:
PLACE TEMPORARY ROCK SEDIMENT DAMS TYPE - B
AND TEMPORARY ROCK SILT CHECKS TYPE - A AT
DRAINAGE OUTLETS.

-L-
 PI Sta 19+97.13 PI Sta 21+68.66
 $\Delta = 14' 36" 42.4" (RT)$ $\Delta = 0' 57" 06.7" (LT)$
 $D = 10' 44" 58.8"$ $D = 1' 54" 35.5"$
 $L = 135.93'$ $L = 49.84'$
 $T = 68.33'$ $T = 24.92'$
 $R = 533.00'$ $R = 3,000.00'$
 SE = SEE PLANS SE = SEE PLANS

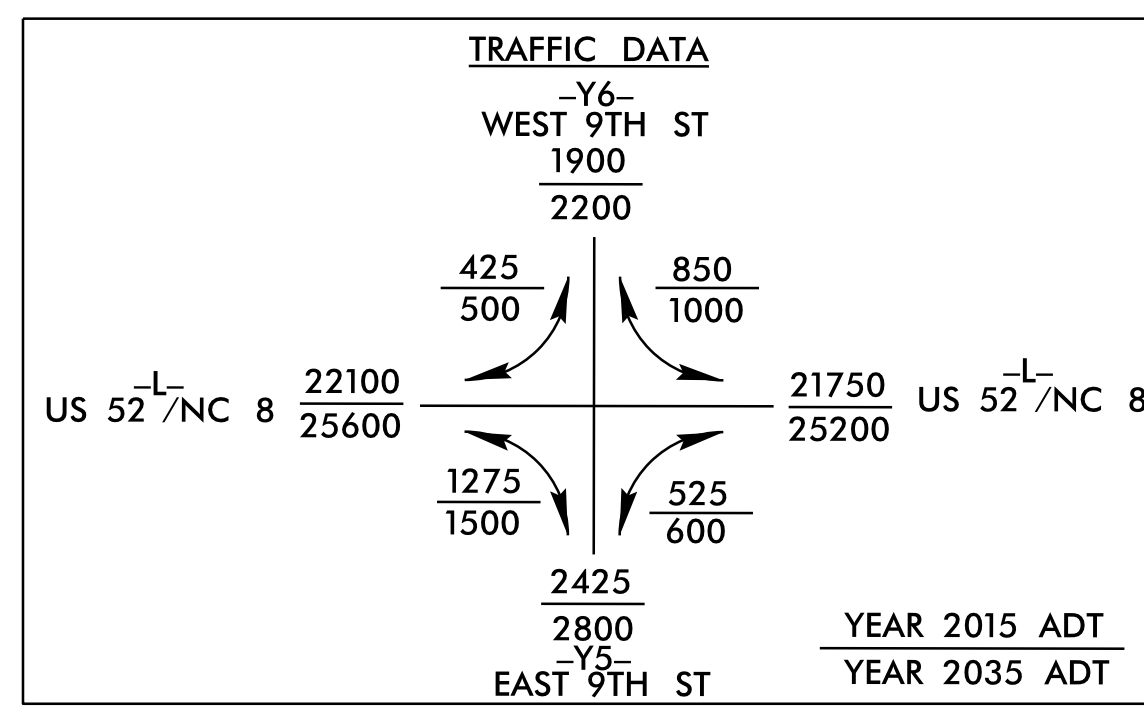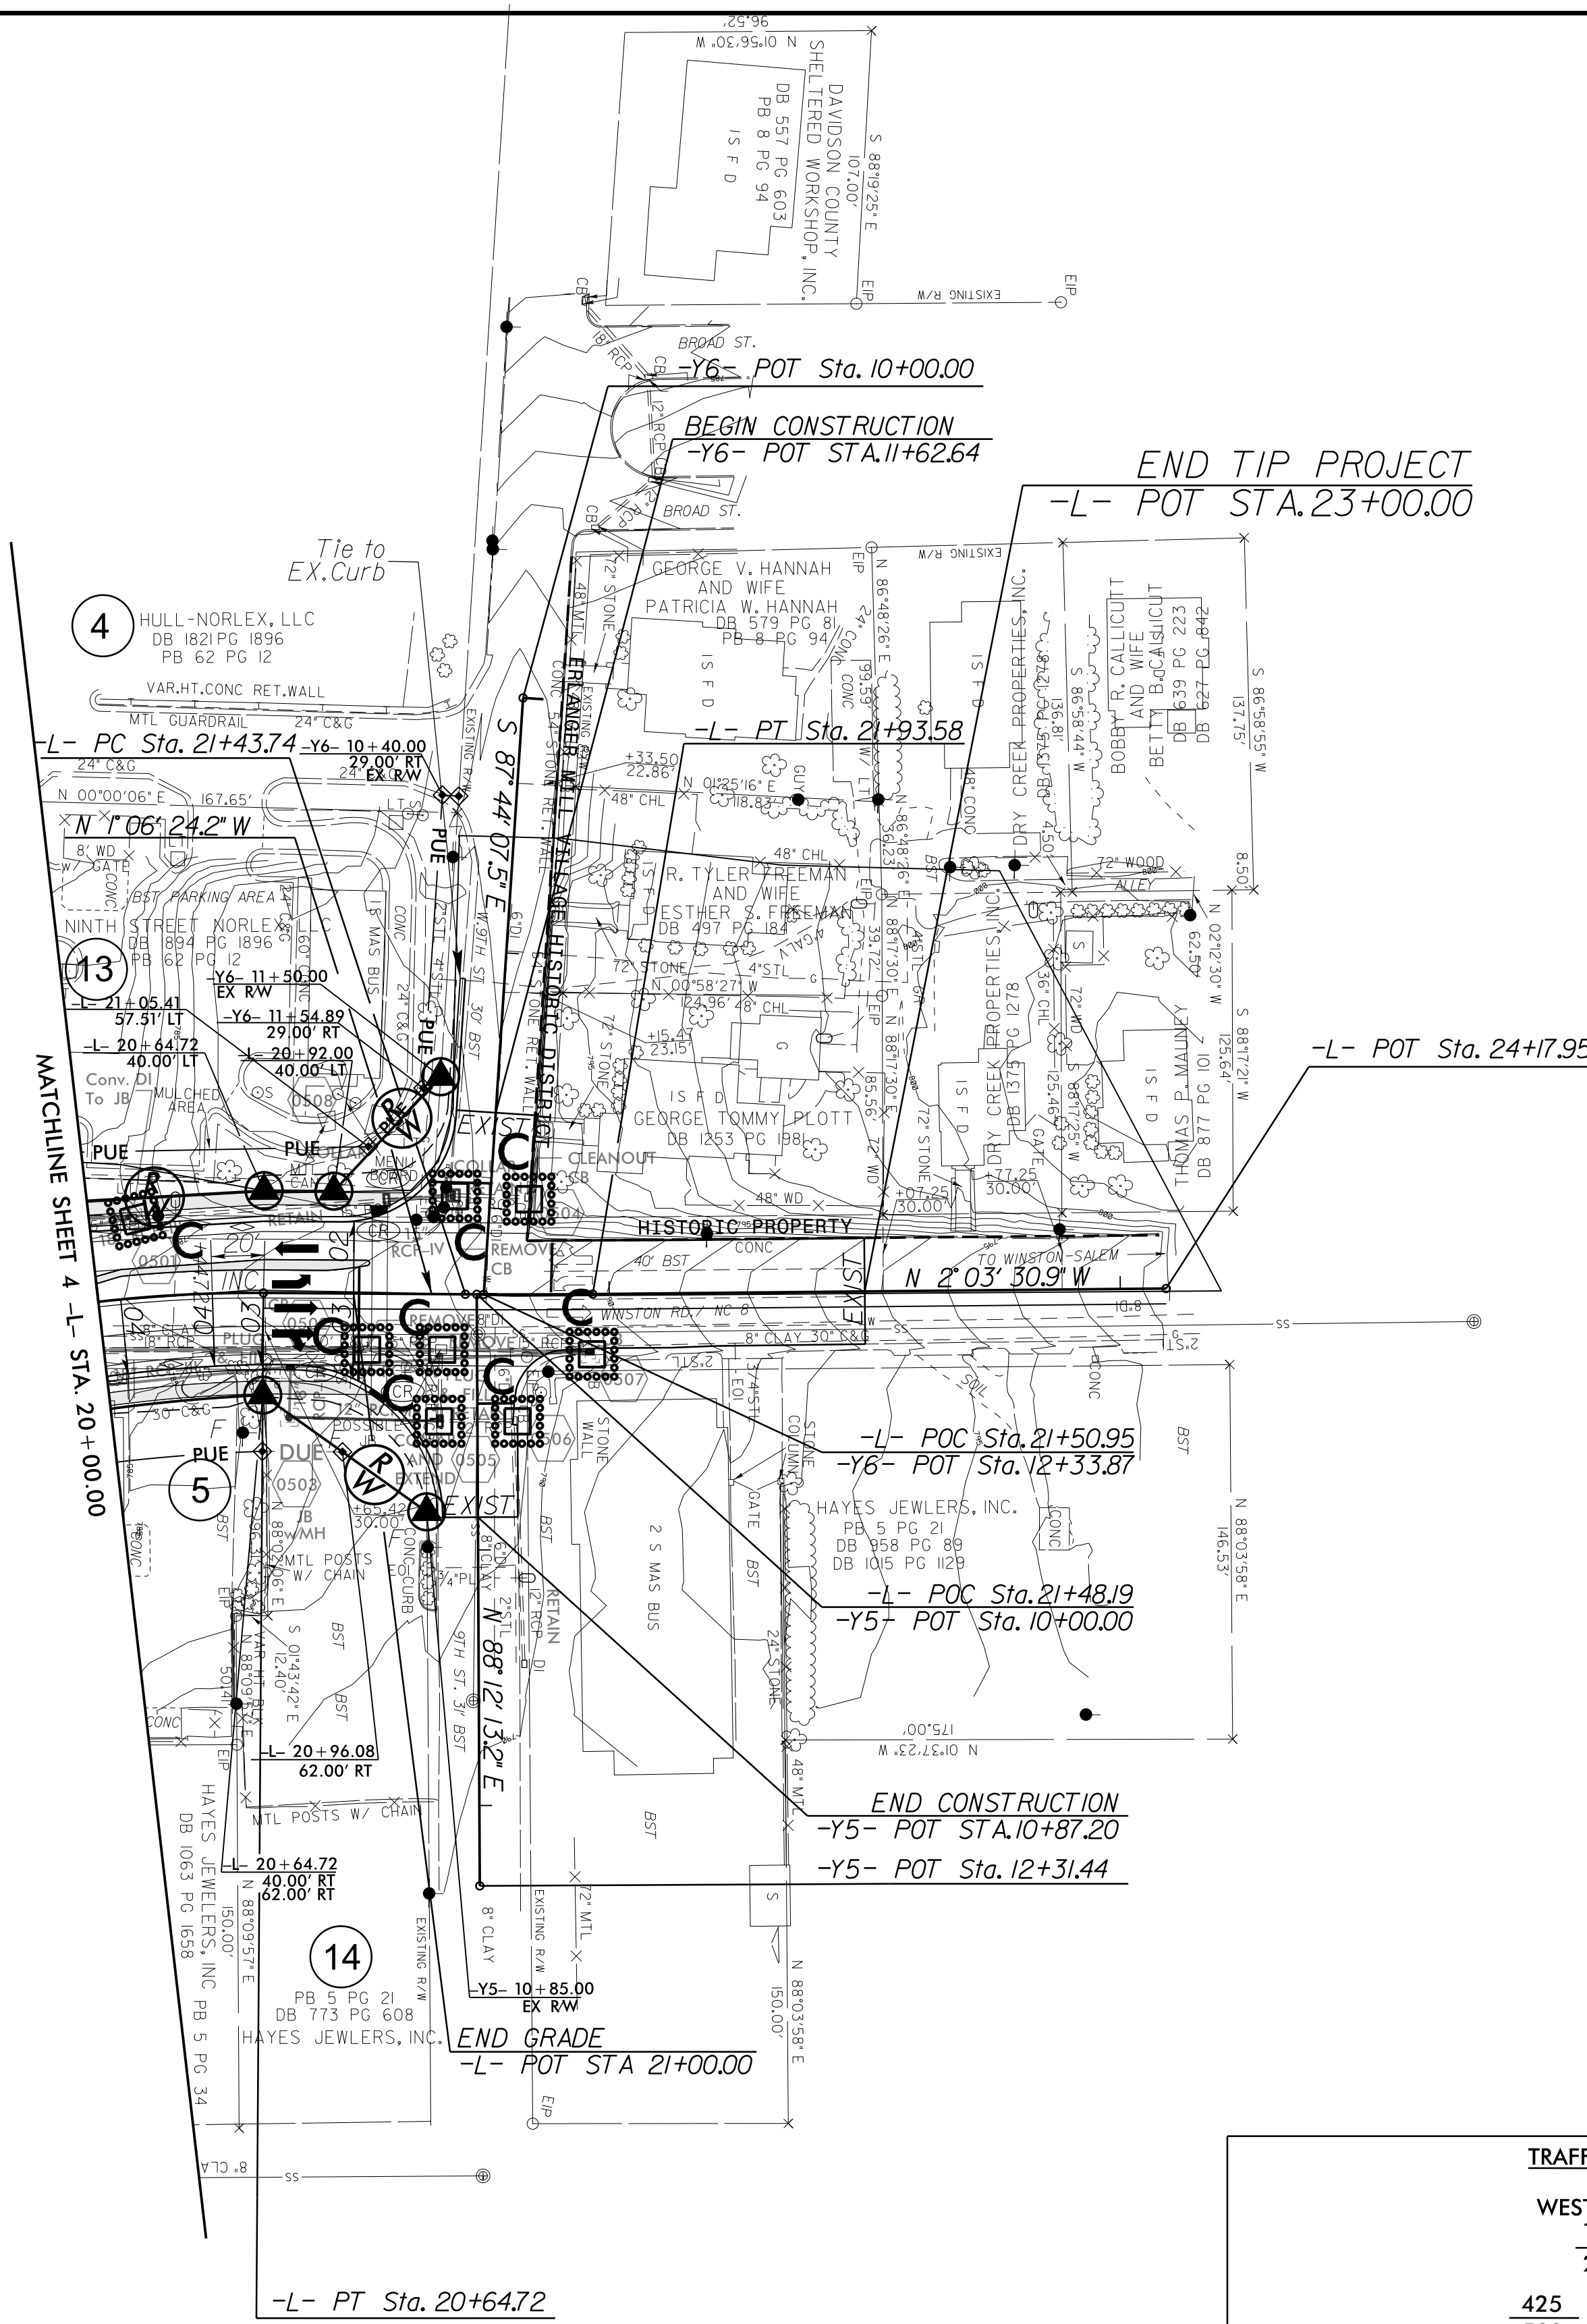

ISLANDS
SIDEWALK
NOTES:
SEE SHEET 8 FOR -L- PROFILE
SEE SHEET 2B-1 FOR INTERSECTION DETAIL