

8/17/99

NOTE: PLACE TEMPORARY ROCK SEDIMENT DAMS TYPE - B AND TEMPORARY ROCK SILT CHECKS TYPE - A AT DRAINAGE OUTLETS.

CLEARING AND GRUBBING EROSION CONTROL FOR CONSTRUCTION SHEET 6


PROJECT REFERENCE NO. B-3159	SHEET NO. EC-6/CONST.6
RW SHEET NO.	
ROADWAY DESIGN ENGINEER	HYDRAULICS ENGINEER

**-RPC-**


PIs Sta 11+97.82	PI Sta 13+50.37	PIs Sta 15+01.75
$\Theta_s = 8^\circ 58' 47.7''$	$\Delta = 17^\circ 41' 38.5''$ (RT)	$\Theta_s = 8^\circ 58' 47.7''$
$L_s = 184.00'$	$D = 9^\circ 45' 38.8''$	$L_s = 184.00'$
$LT = 122.82'$	$L = 181.28'$	$LT = 122.82'$
$ST = 61.48'$	$T = 91.37'$	$ST = 61.48'$
	$R = 587.00'$	
	$SE = .08$	

**-Y-**


PI Sta 25+58.78
$\Delta = 30^\circ 35' 22.0''$ (RT)
$D = 1^\circ 00' 18.7''$
$L = 3,043.15'$
$T = 1,558.78'$
$R = 5,700.00'$
$SE = EXIST$

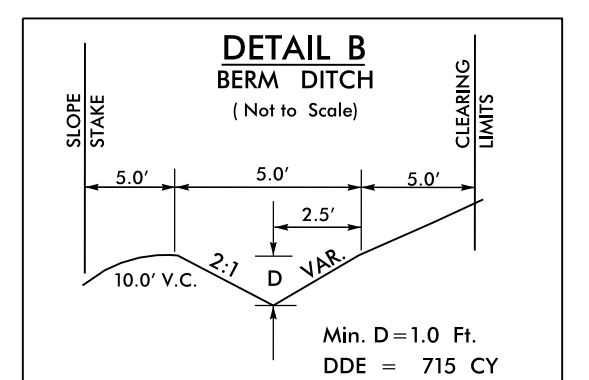

FROM STA. -RPC- 12+99.15 TO STA. -RPC- 17+00.00 RT

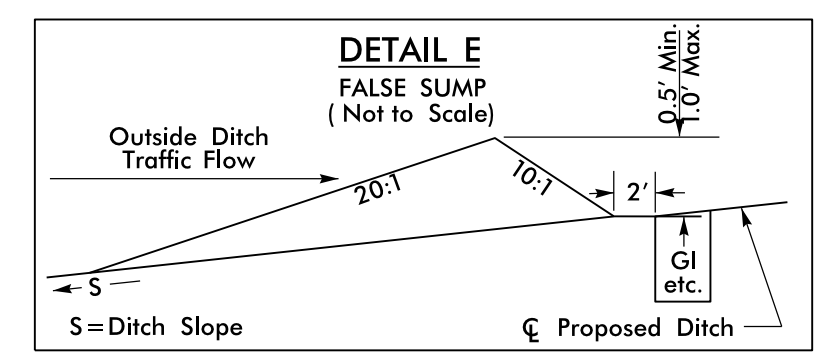

FROM STA. -RPC- 13+00.00 TO STA. -RPC- 16+60.00 RT

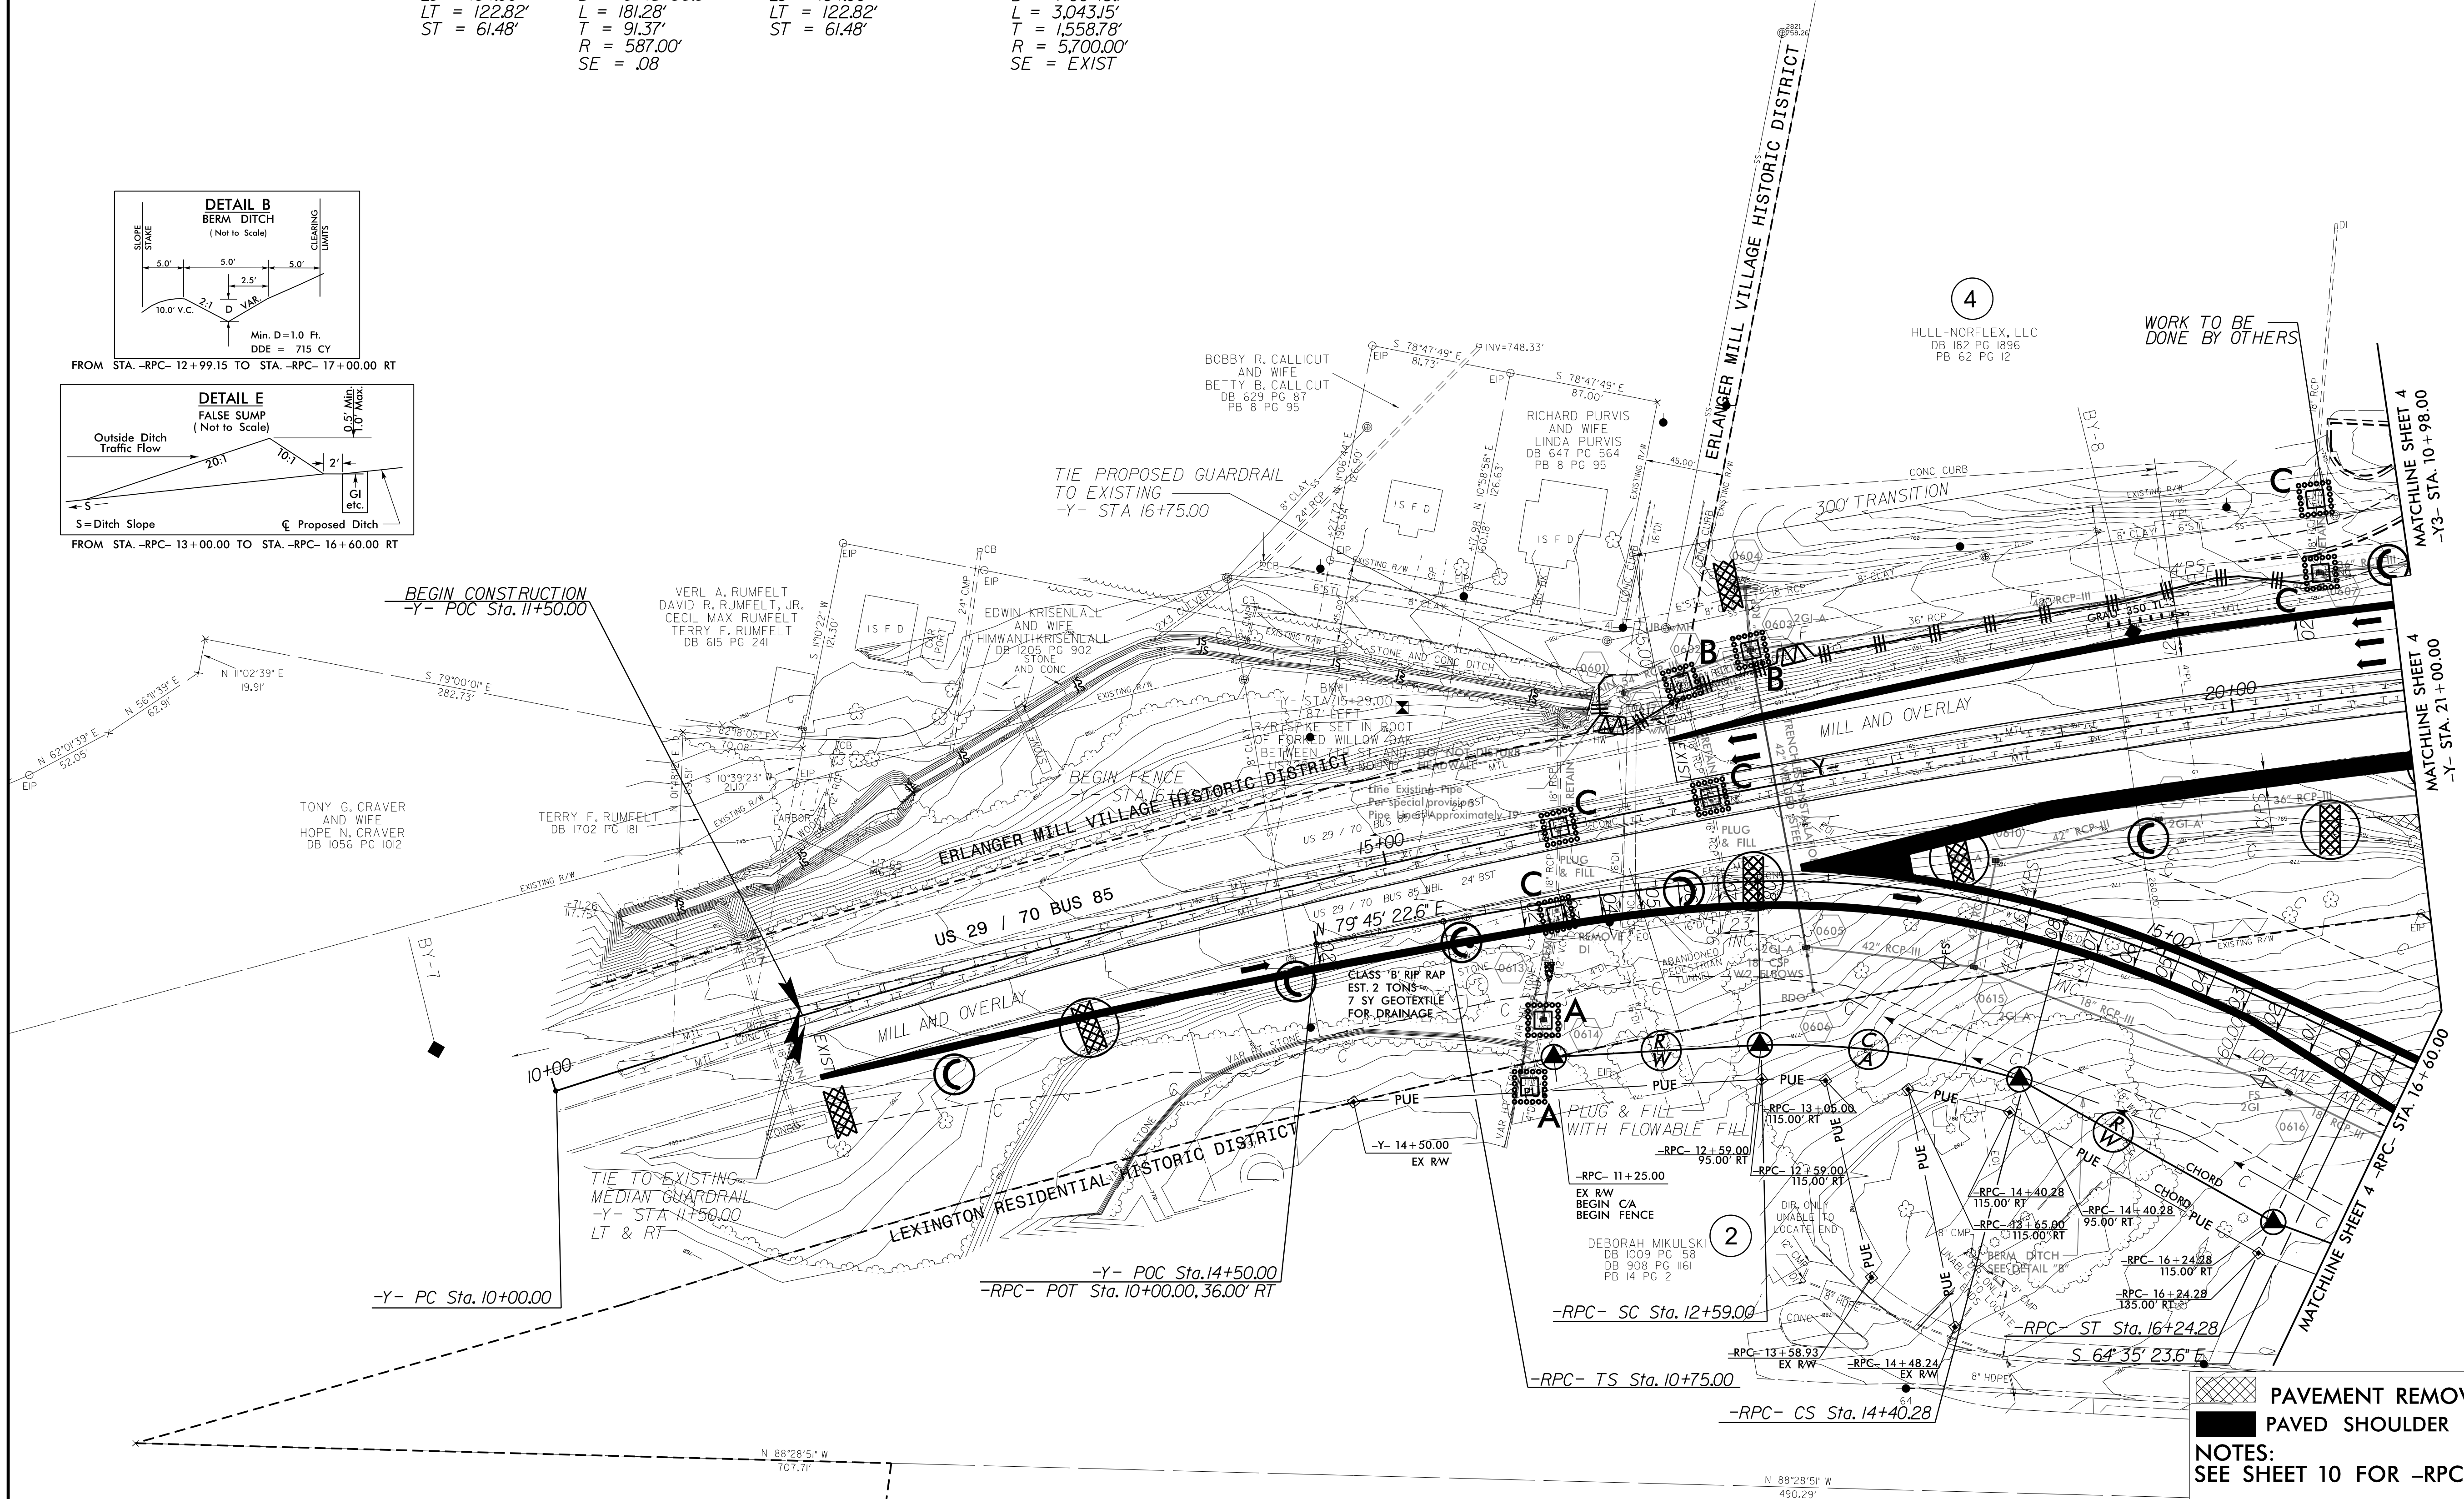

NAD 83/NSRS 2007

4

WORK TO BE DONE BY OTHERS

MATCHLINE SHEET 4 -Y3- STA. 10+98.00

MATCHLINE SHEET 4 -Y- STA. 21+00.00

MATCHLINE SHEET 4 -RPC- STA. 16+760.00

PAVEMENT REMOVAL  
 PAVED SHOULDER  
 NOTES:  
 SEE SHEET 10 FOR -RPC- PROFILE