
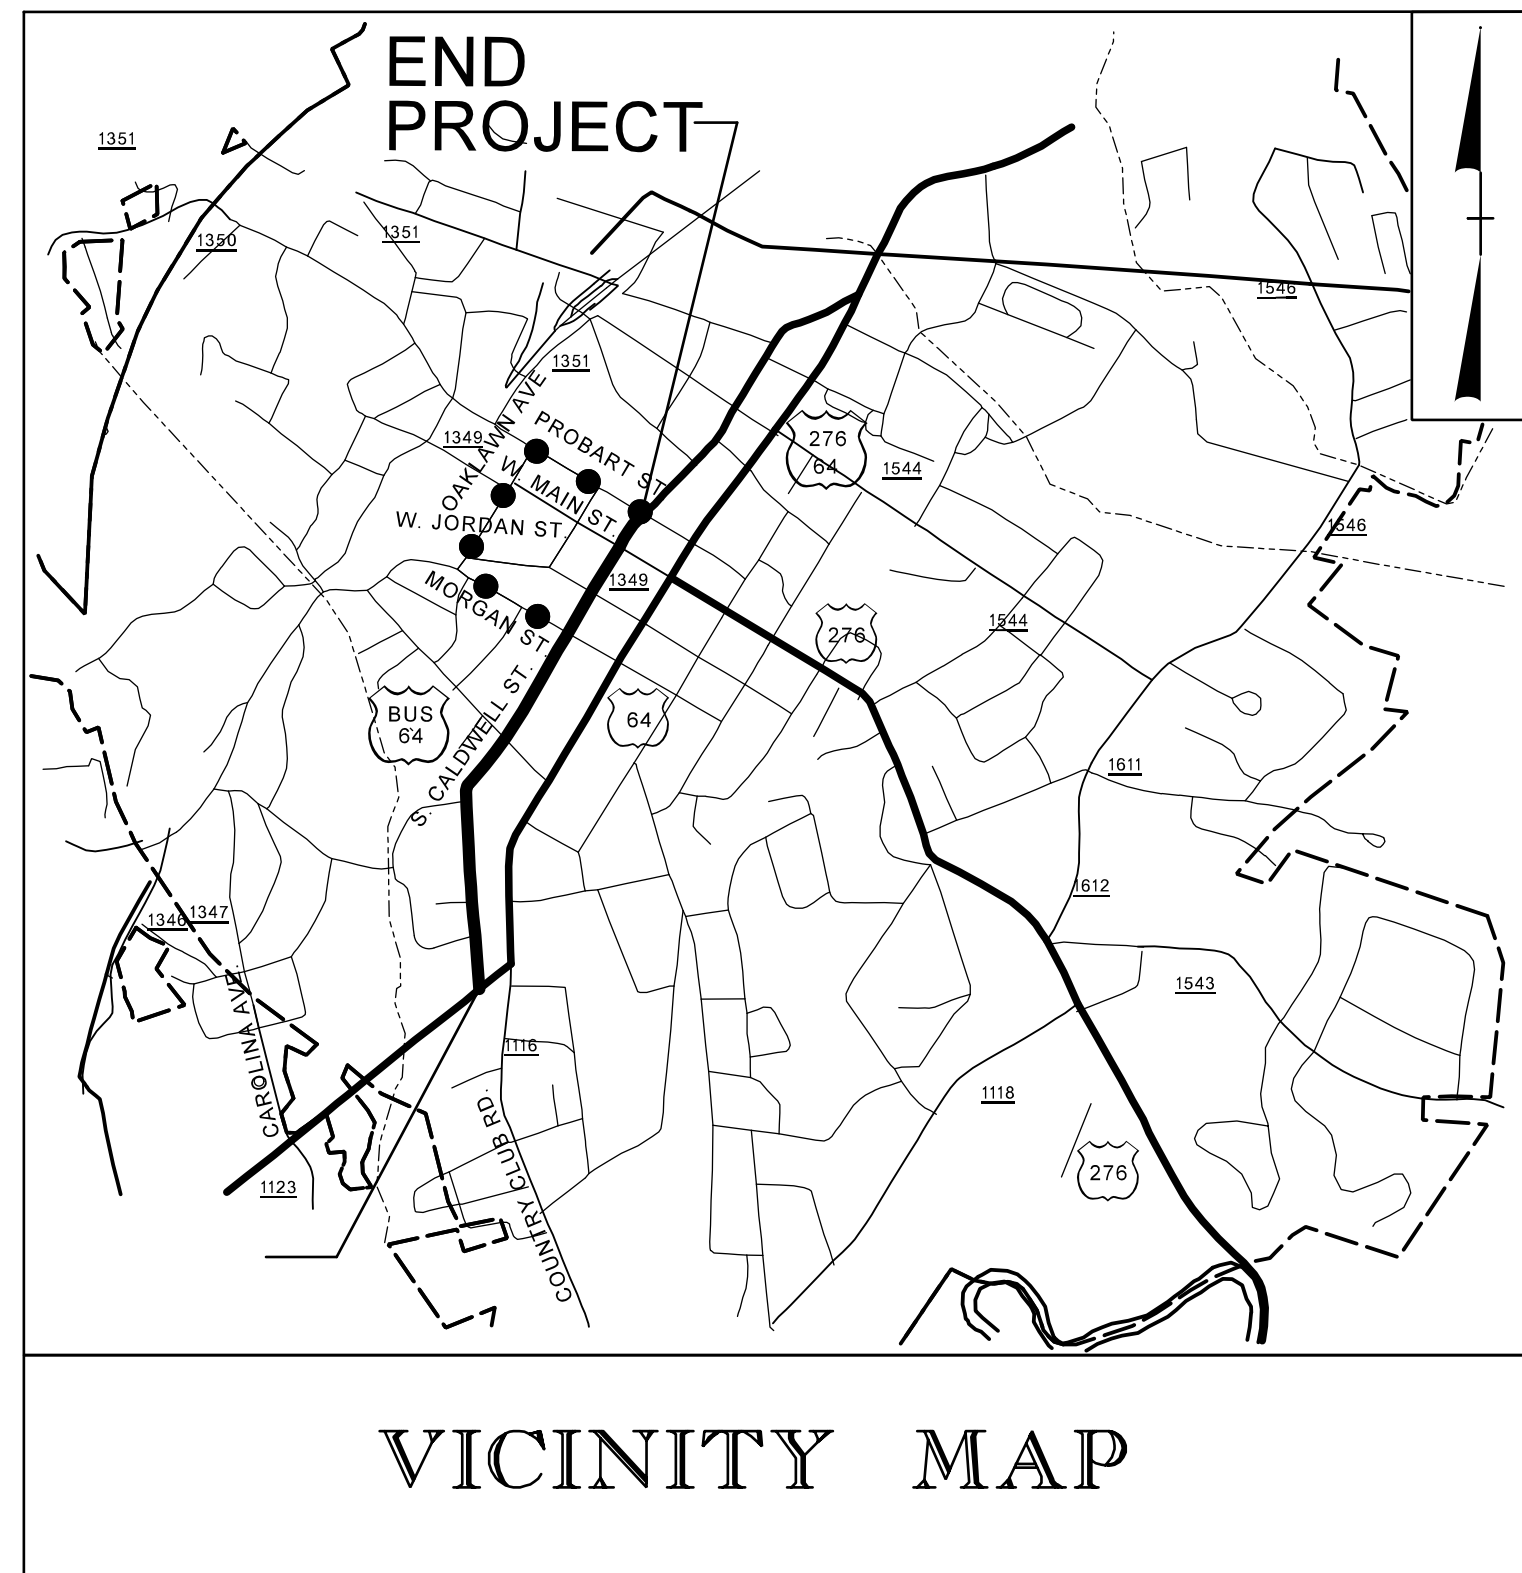


STATE OF NORTH CAROLINA  
DIVISION OF HIGHWAYS

**TRANSPORTATION MANAGEMENT PLAN**

**TRANSYLVANIA COUNTY**

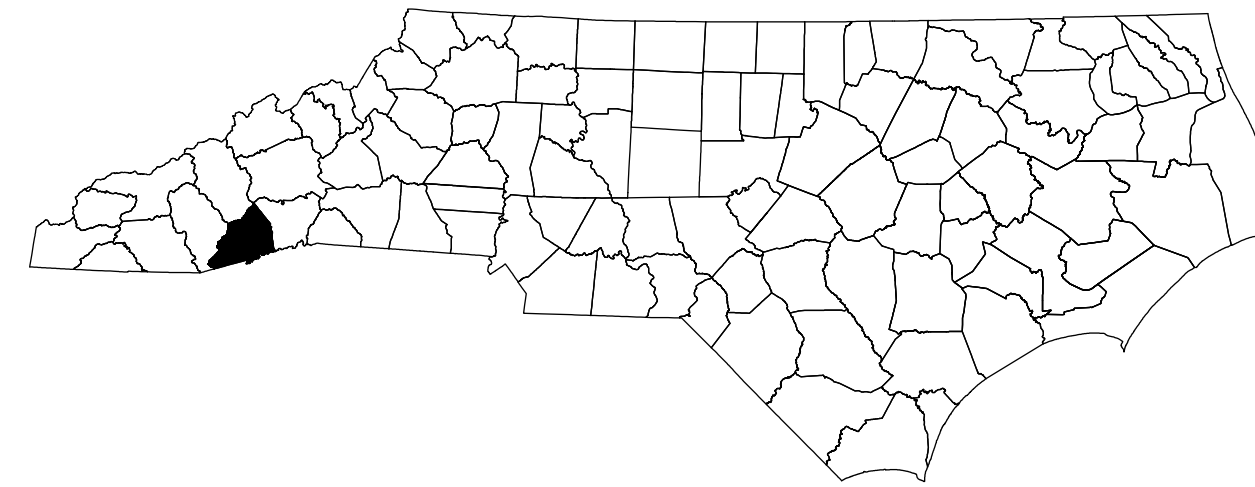

OFF-SITE DETOUR ROUTE  
●●●●●●●●

**LOCATION: CALDWELL STREET FROM BUS. 64 ROSMAN HIGHWAY (US 64) TO PROBART STREET**

**TYPE OF WORK: GRADING, DRAINAGE, EROSION CONTROL, PAVING, AND SIGNALS**

**INDEX OF SHEETS**


SHEET NO.	TITLE
TMP-1	TITLE SHEET, VICINITY MAP, AND INDEX OF SHEETS
TMP-1A	LIST OF APPLICABLE ROADWAY STANDARD DRAWINGS, LEGEND, AND TEMPORARY PAVEMENT MARKING SCHEDULE
TMP-1B	TRANSPORTATION OPERATIONS PLAN: (MANAGEMENT STRATEGIES AND GENERAL NOTES)
TMP-1C	TRANSPORTATION OPERATIONS PLAN: (GENERAL NOTES AND PHASING)
TMP-2	TEMPORARY SHORING NOTES
TMP-3	SIGN DESIGN
TMP-4-6	PHASE I DETAILS
TMP-7-8	OFFSITE DETOURS

SHEET NO.  
TMP-1

**U-5104**



**TIP PROJECT:**

7/16/2015 7:46:00 AM C:\pcc\day\0006\_003\_00 (Caldwell St. Improvements)\TrafficControl\TCP-U-5104 TMP-1.dgn  
S:\Miller

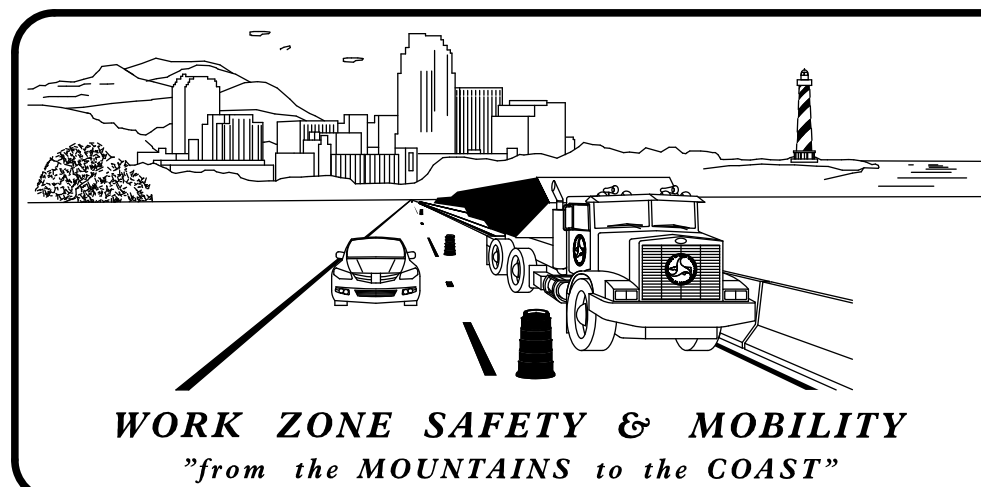

**N.C.D.O.T. WORK ZONE TRAFFIC CONTROL**  
1561 MAIL SERVICE CENTER (MSC) RALEIGH, NC 27699-1561  
750 N. GREENFIELD PARKWAY, GARNER, NC 27529 (DELIVERY)  
PHONE: (919) 773-2800 FAX: (919) 771-2745

J. S. BOURNE, P.E. STATE TRAFFIC MANAGEMENT ENGINEER  
J. W. WOOLARD, P.E. TRAFFIC CONTROL PROJECT ENGINEER  
TRAFFIC CONTROL PROJECT DESIGN ENGINEER  
TRAFFIC CONTROL DESIGN ENGINEER

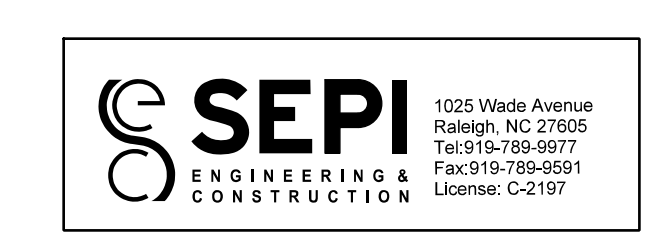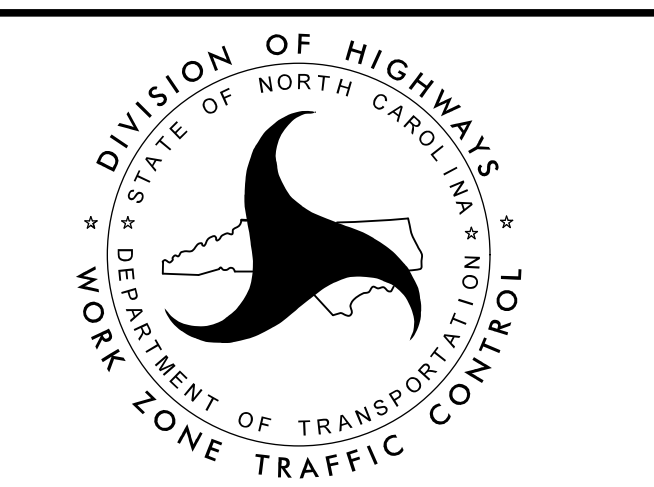

APPROVED: *Steve Miller*  
DATE: 8/14/2015

SEAL