
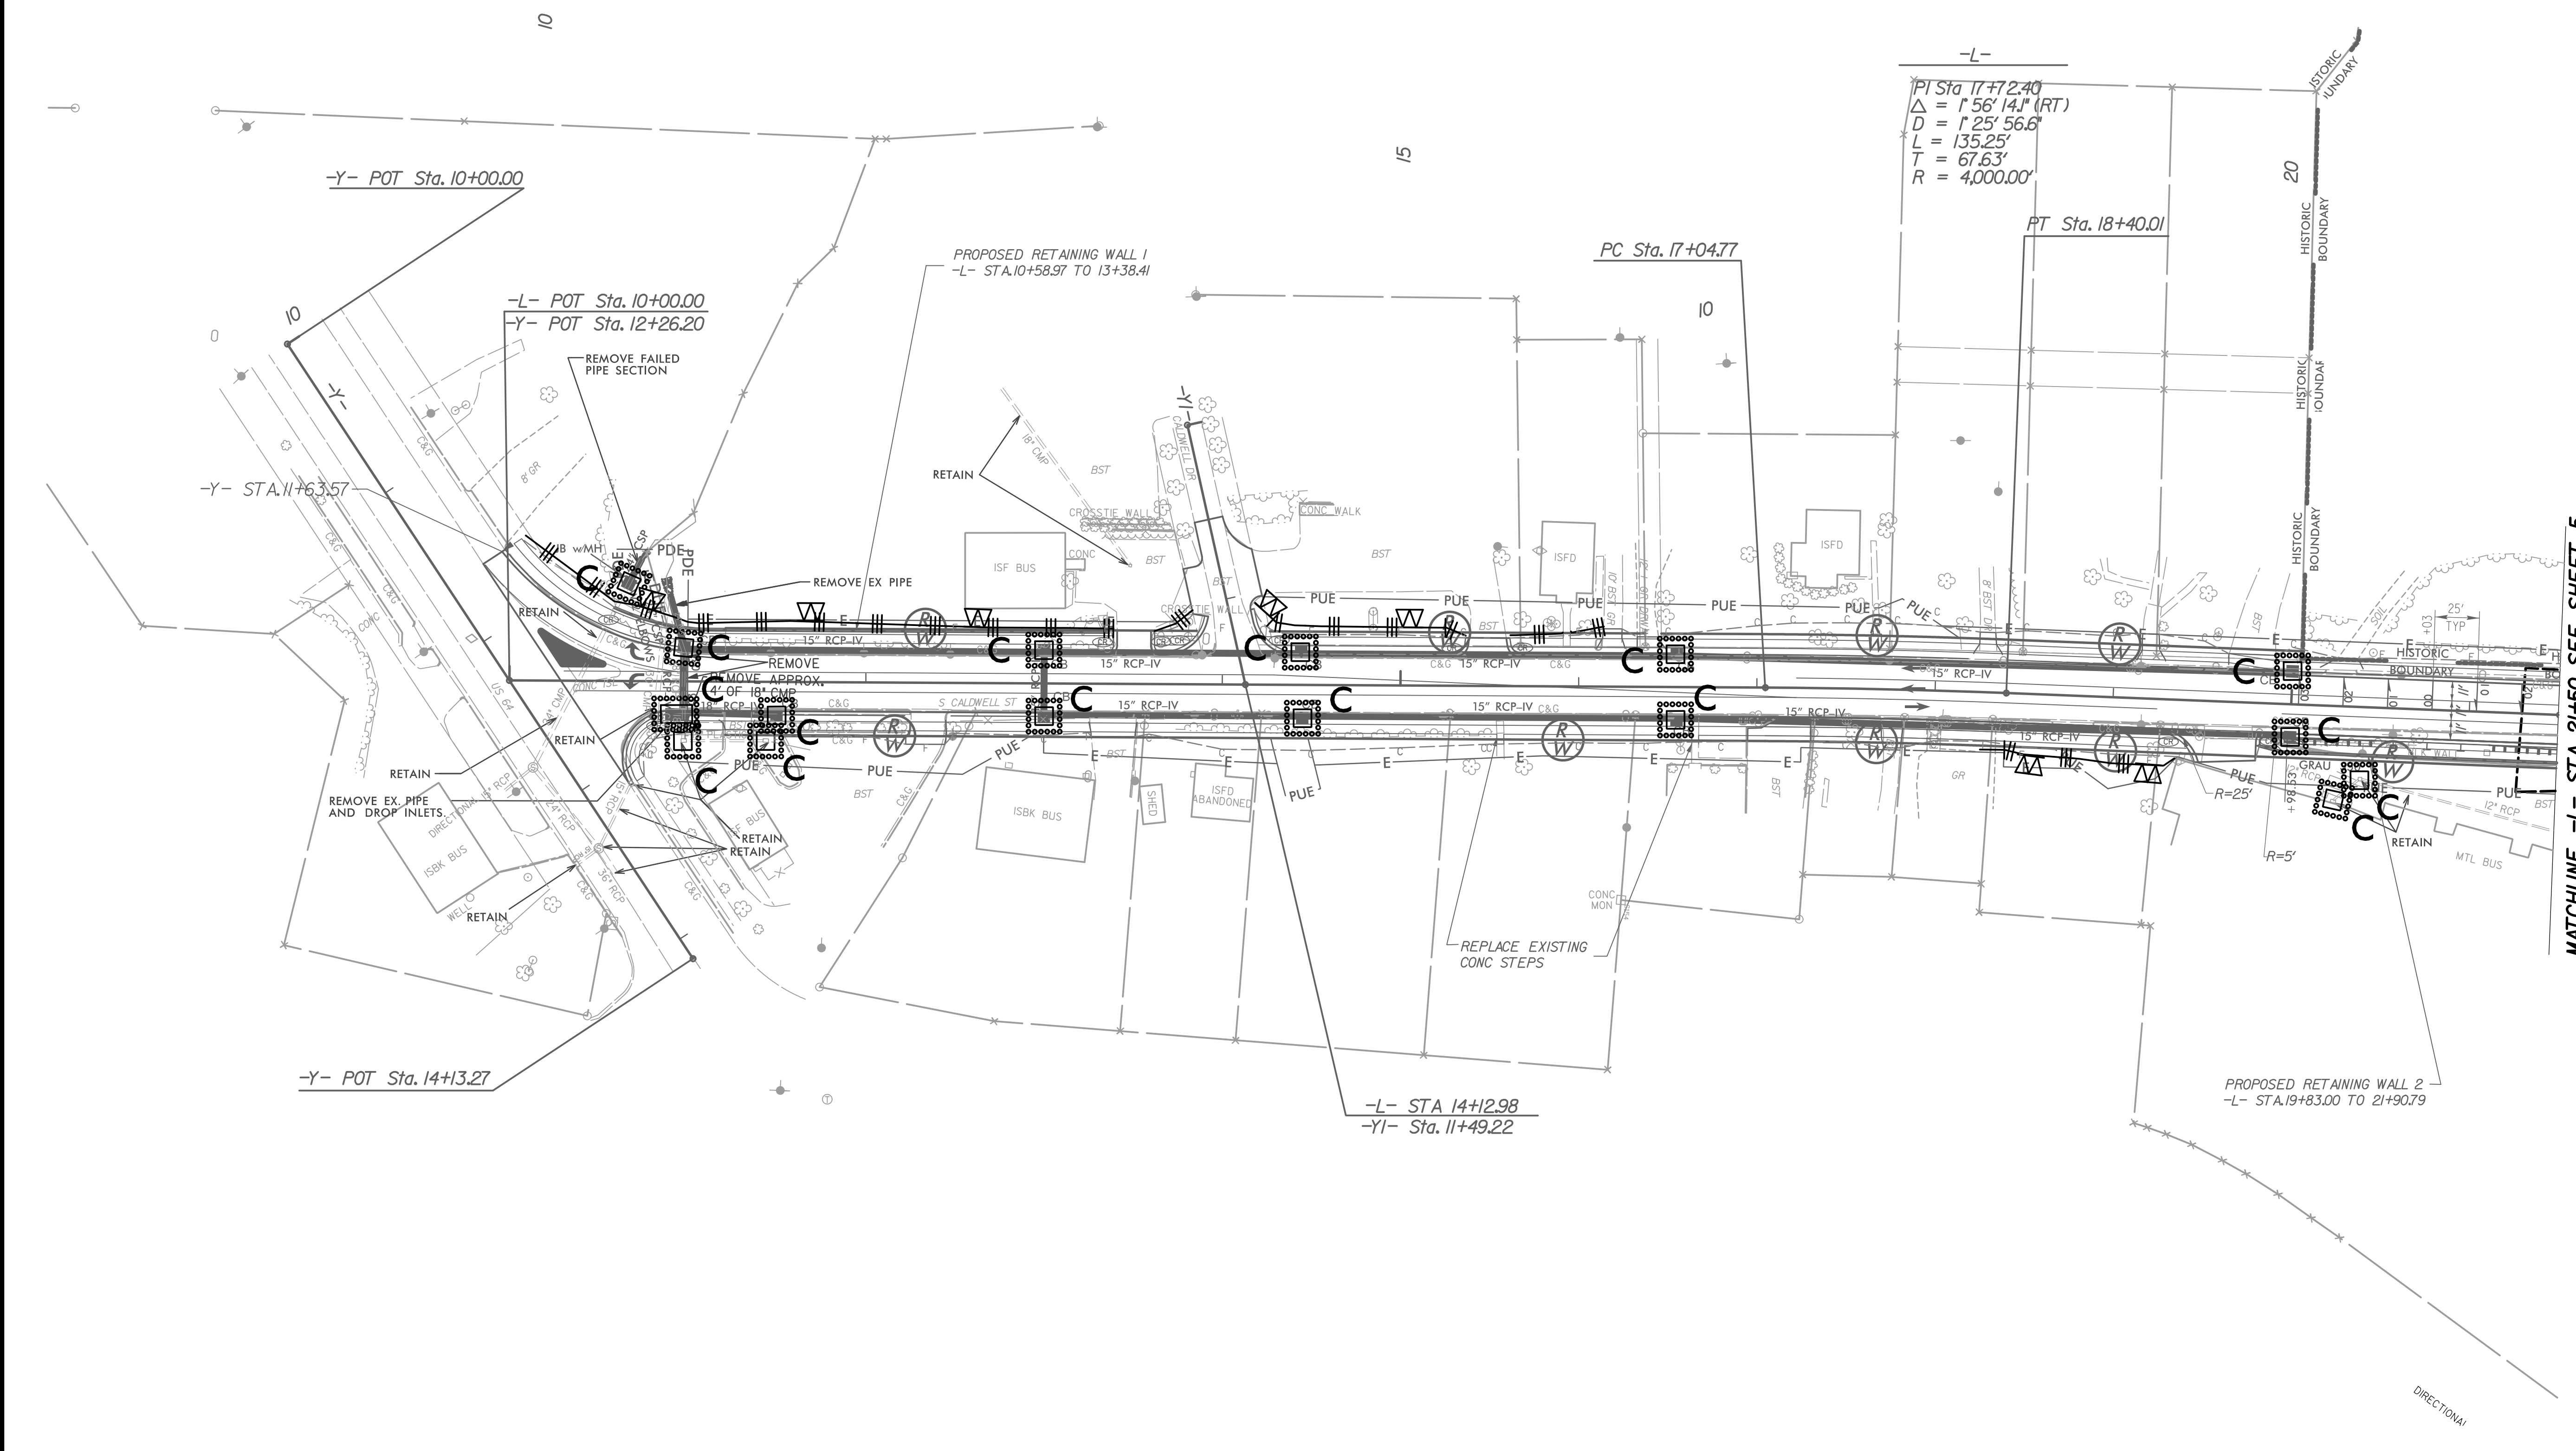
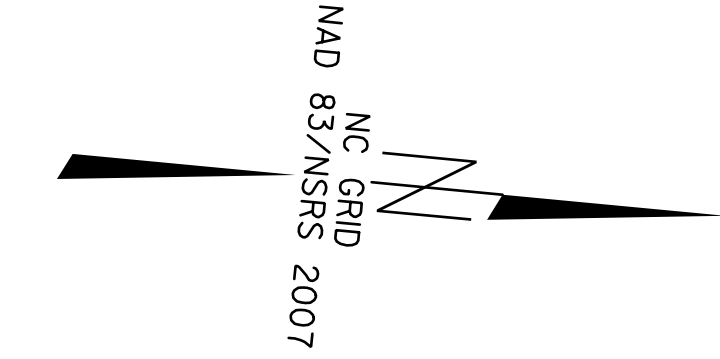


FINAL GRADE
EROSION CONTROL FOR
CONSTRUCTION SHEET 4

SEPI
ENGINEERING &
CONSTRUCTION

1025 Wade Avenue
Raleigh, NC 27605
Tel: 919-789-9977
Fax: 919-789-9591
License: C-2197

PROJECT REFERENCE NO. <i>U-5104</i>	SHEET NO. <i>EC-6/CONST.4</i>
RW SHEET NO.	
ROADWAY DESIGN ENGINEER	HYDRAULICS ENGINEER

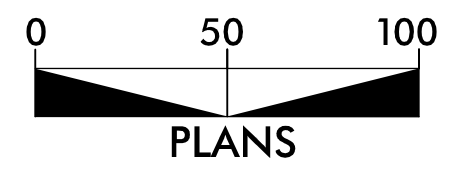

-L-
PI Sta. 17+72.40
 $\Delta = 1^{\circ}56'14.1''$ (RT)
 $D = 1^{\circ}25'56.6''$
 $L = 135.25'$
 $T = 67.63'$
 $R = 4,000.00'$

MATCHLINE -L- STA. 21+50 SEE SHEET 5

DIRECTIONAL