
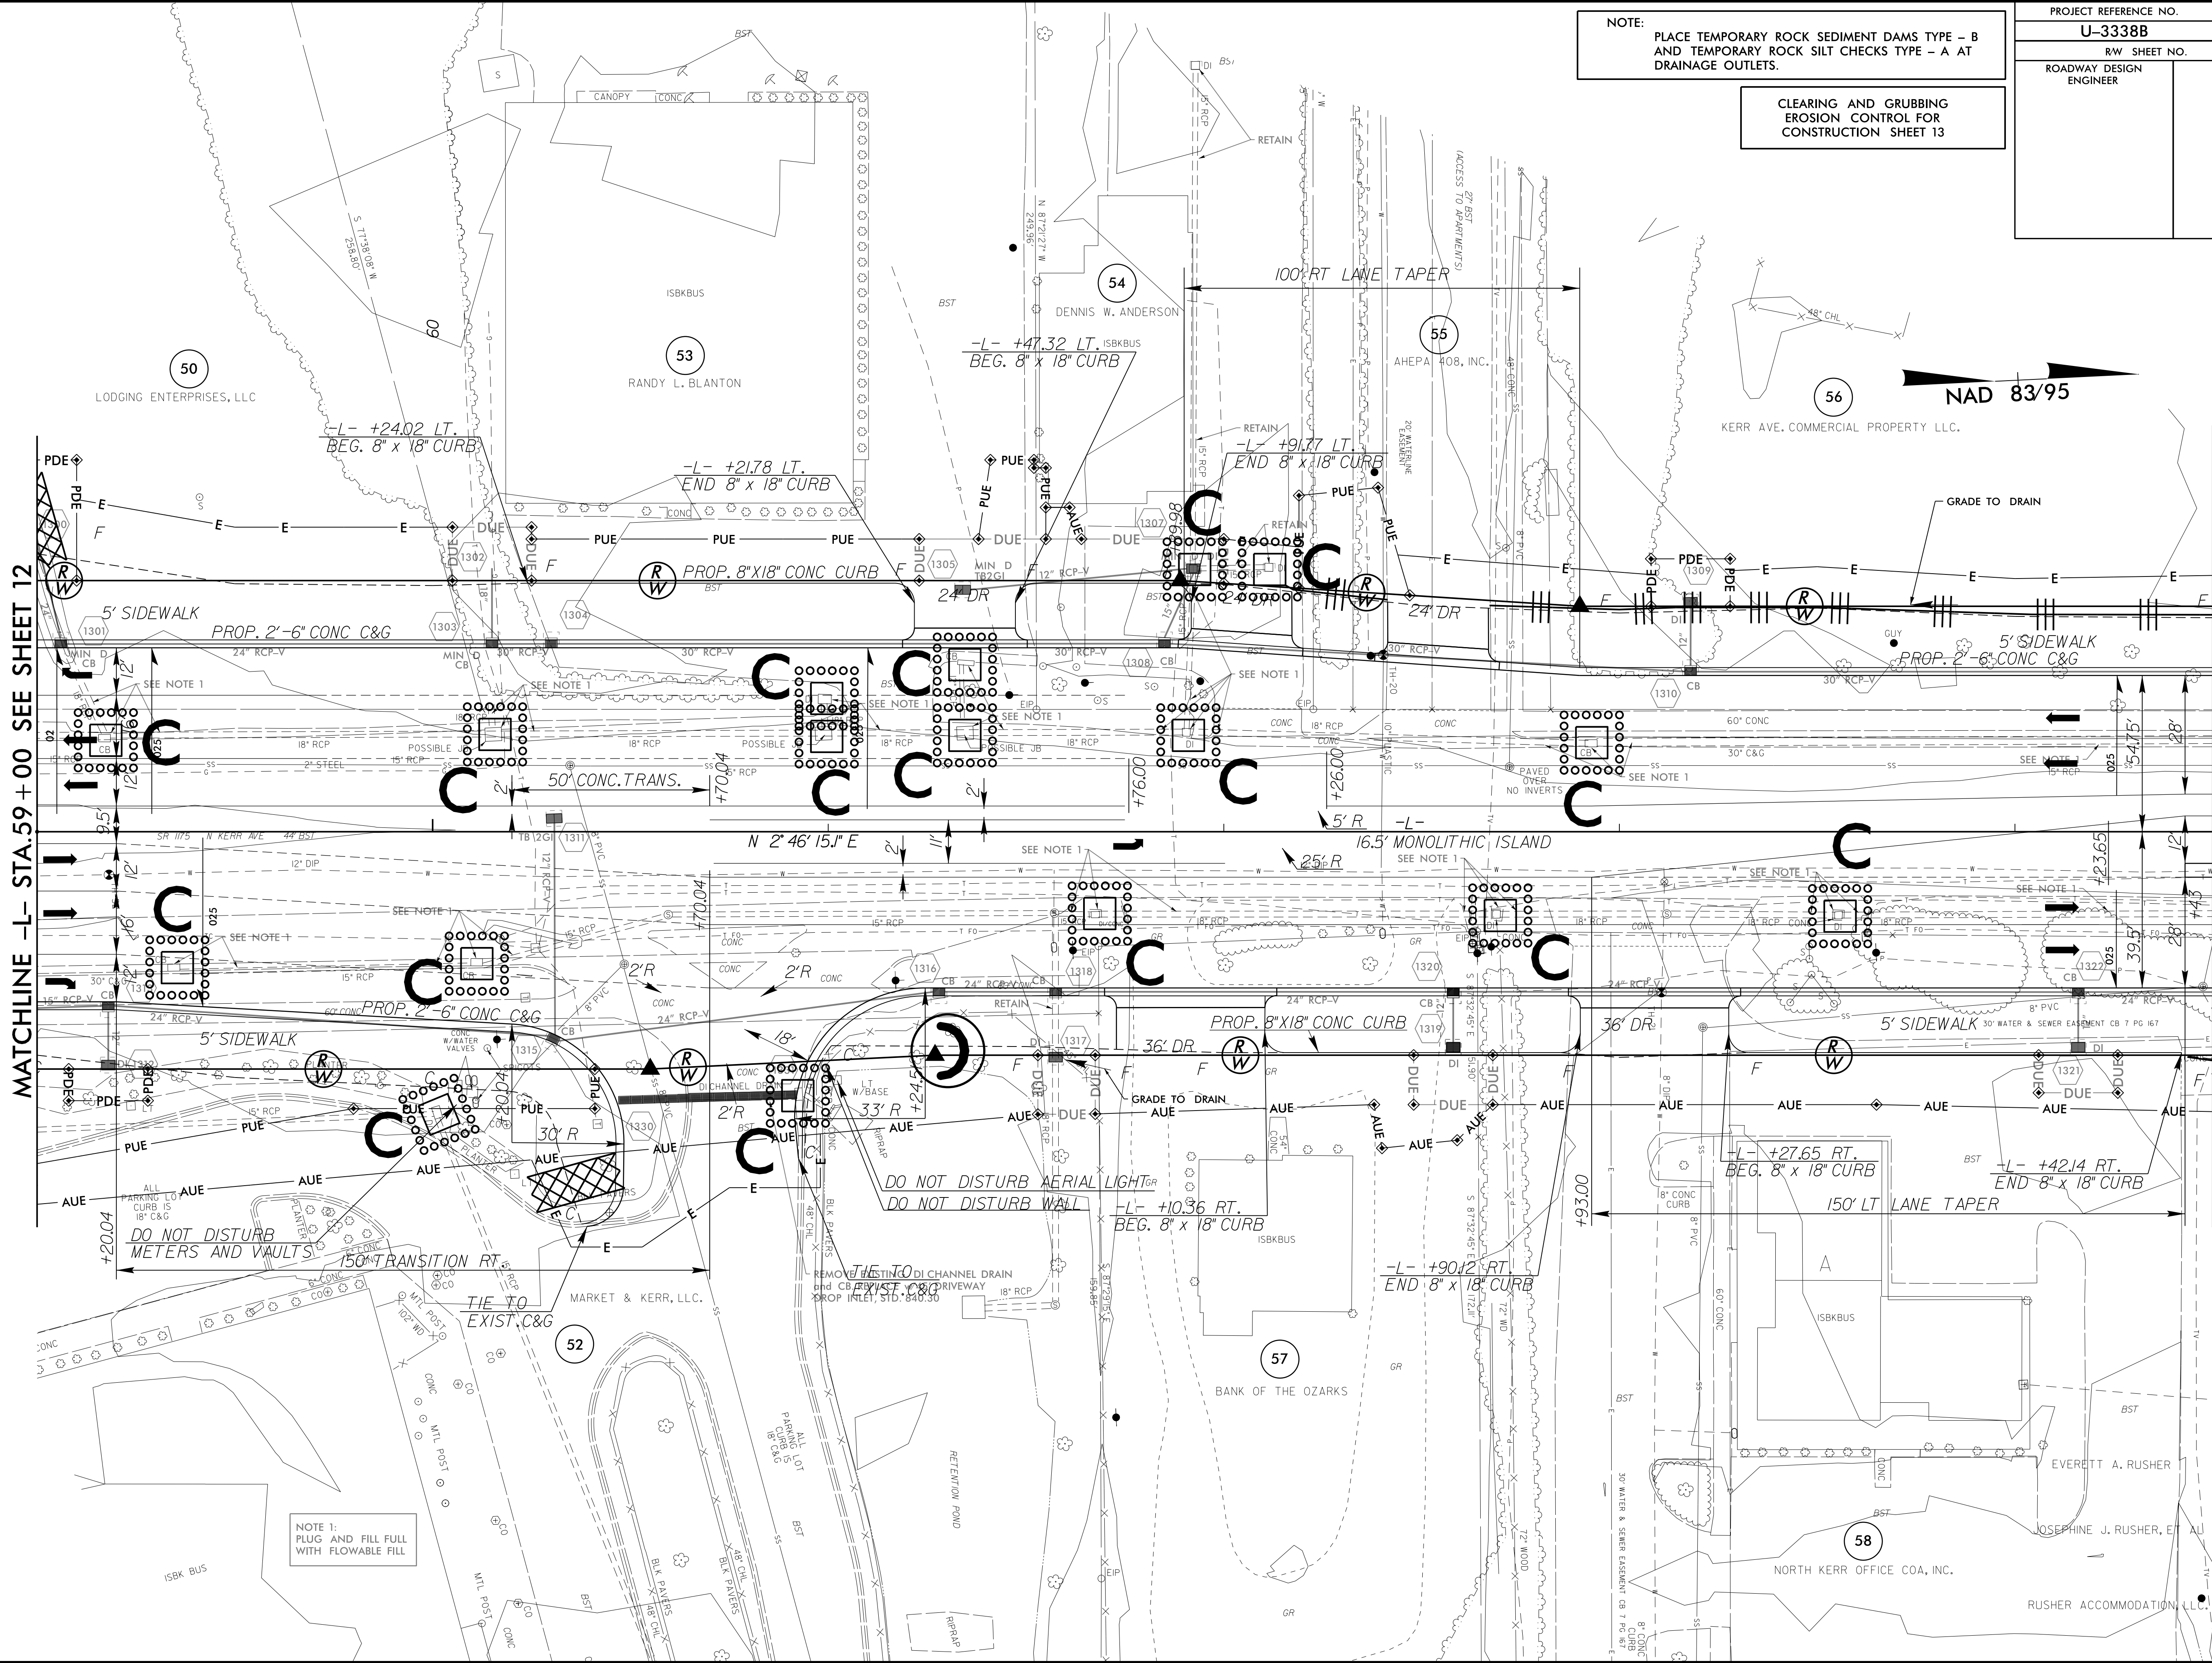


PROJECT REFERENCE NO.	SHEET NO.
U-3338B	EC-13/CONST.13
RW SHEET NO.	
ROADWAY DESIGN ENGINEER	HYDRAULICS ENGINEER

NOTE: PLACE TEMPORARY ROCK SEDIMENT DAMS TYPE - B AND TEMPORARY ROCK SILT CHECKS TYPE - A AT DRAINAGE OUTLETS.

CLEARING AND GRUBBING EROSION CONTROL FOR CONSTRUCTION SHEET 13

 

8/17/99

9/21/2015 14:54
 D:\projects\U-3338b-EC.upsh.s13.dgn
 R:\env\psh\U-3338b-EC.upsh.s13.dgn
 R:\env\psh\U-3338b-EC.upsh.s13.dgn