


PROJECT REFERENCE NO.	SHEET NO.
W-5519	EC-9/CONST-9
RW SHEET NO. 9	
 1616 EAST MILLBROOK ROAD, SUITE 160 RALEIGH, NORTH CAROLINA 27609 (919) 781-4626 VOICE (919) 781-4869 FAX	


CLEARING AND GRUBBING
EROSION CONTROL FOR
CONSTRUCTION SHEET 9

NOTE:
PLACE TEMPORARY ROCK SEDIMENT DAMS TYPE - B
AND TEMPORARY ROCK SILT CHECKS TYPE - A AT
DRAINAGE OUTLETS.

NOTE:
PERIMETER EROSION CONTROL MEASURES SHALL BE
INSTALLED DURING CLEARING AND GRUBBING PHASE.


NOTE:
SILT FENCE AND COIR FIBER WATTLE BREAKS
SHALL BE INSTALLED AS DIRECTED BY ENGINEER.

-L-
PI Sta 177+81.45
 $\Delta = 4^{\circ}07'55.3"$ (RT)
D = 154'35.5"
L = 216.35'
T = 108.22'
R = 3,000.00'

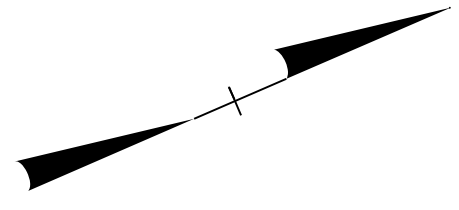

MATCHLINE -L- STA 168 + 50 SEE SHEET 8

MATCHLINE -L- STA 182 + 50 SEE SHEET 10

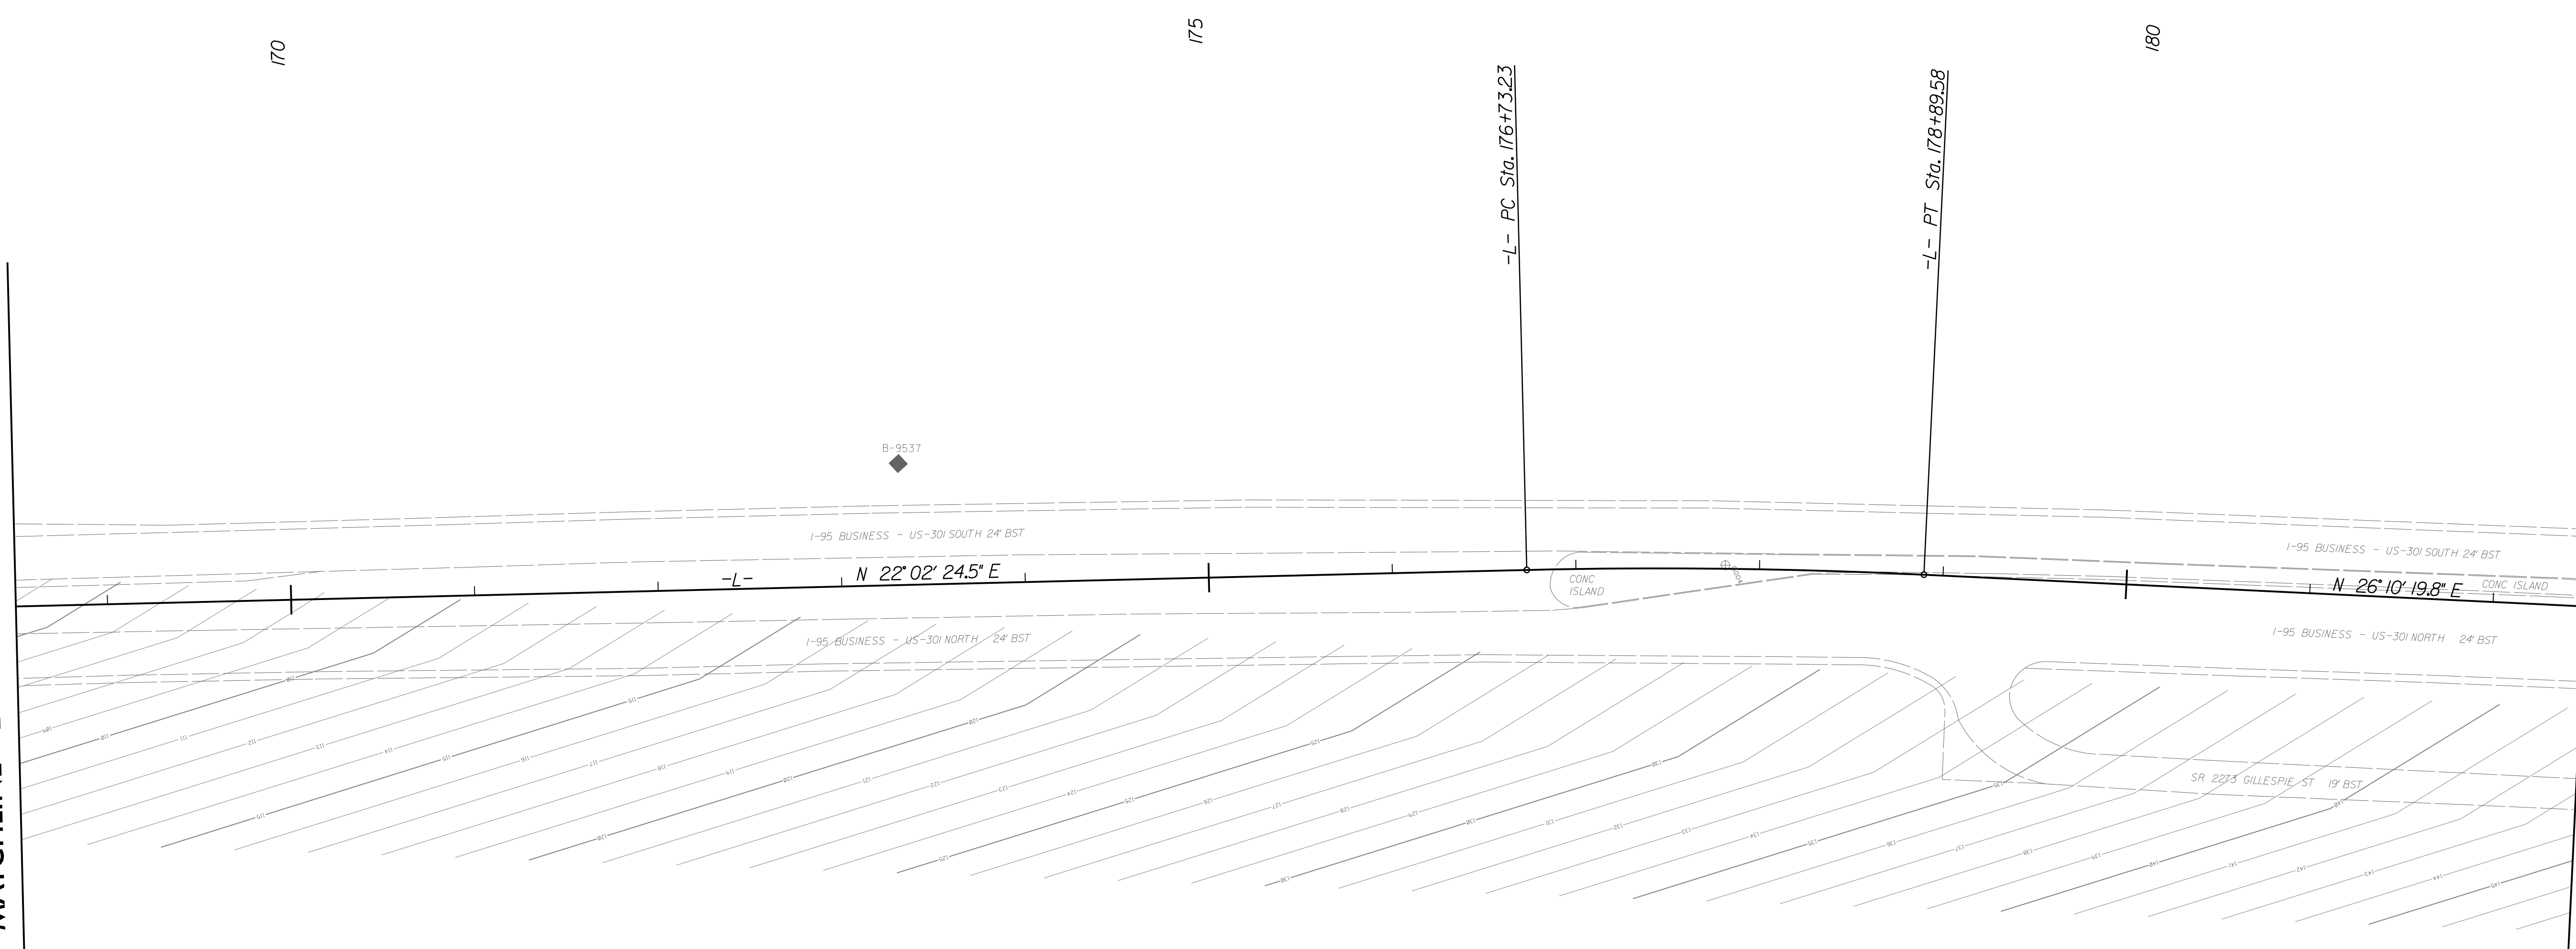

8/17/99

9/4/2015
R:\Roadside\W-5519_REL\FSH9_CG.dgn
Local User